
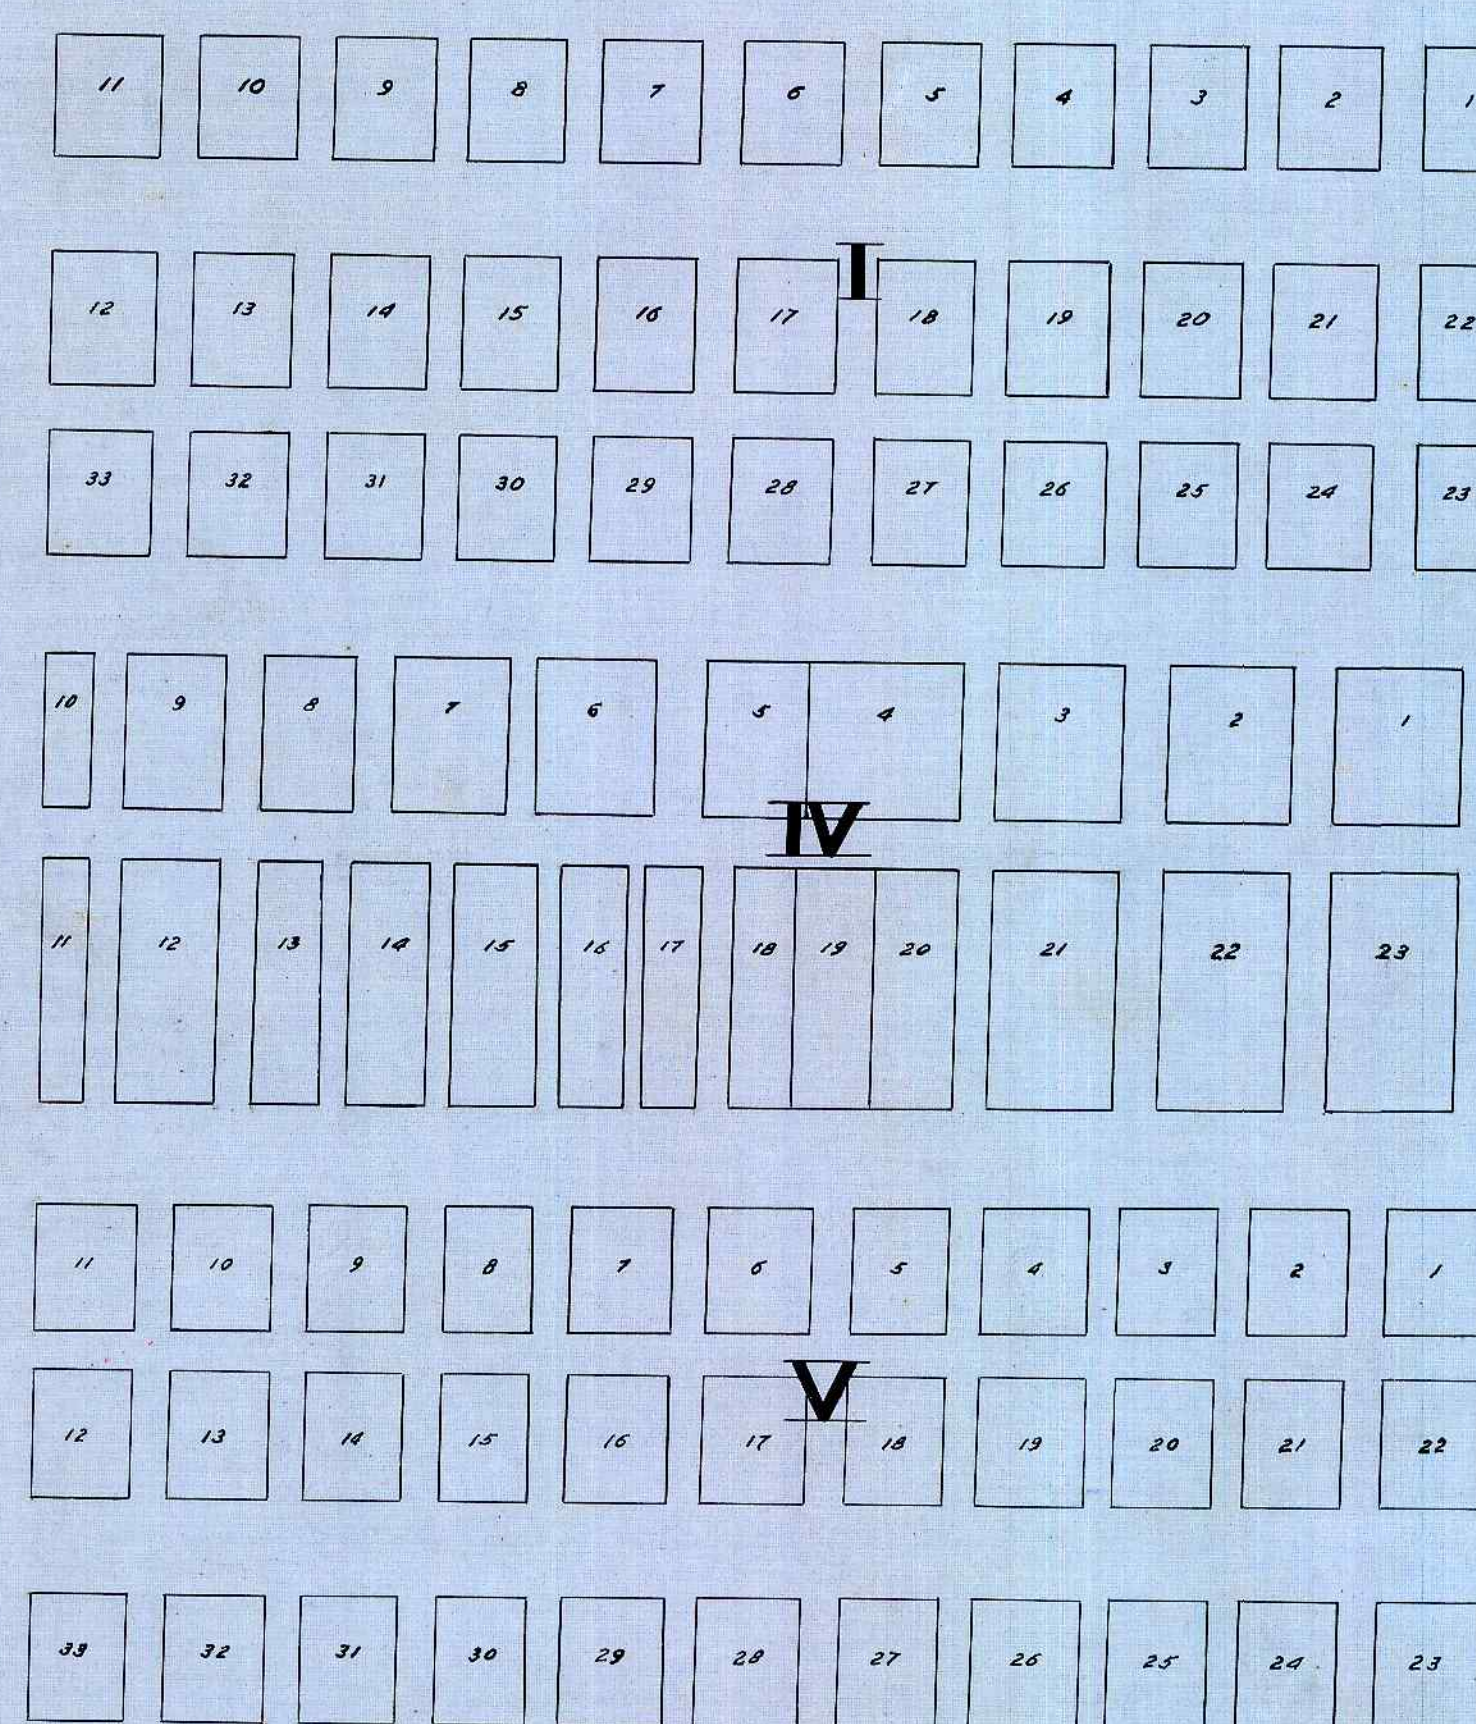


# YONCALLA CEMETERY

FILED MAY 25<sup>th</sup> 1880 RECORDED JUNE 21<sup>st</sup> 1880  
(SGD) T. R. SHERIDAN, CO. CLERK (SGD) T. R. SHERIDAN, CO. CLERK  
BY W. T. WRIGHT, DEPUTY

FOR ORIGINAL PLAT SEE VOL. 11, P. 422 DEED RECORDS

DESCRIPTION: BEGINNING AT THE SOUTH WEST CORNER (S.W.) OF G. A. BURTS DONATION N<sup>o</sup> 40 T. 23 S. R. 5 W. THENCE EAST (E) 9.50 CHAINS, THENCE NORTH (N) 5.26 CHAINS, THENCE WEST (W) 9.50 CHAINS THENCE SOUTH (S) 5.26 CHAINS TO PLACE OF BEGINNING. SAID TRACT OF LAND CONTAINING 5 (FIVE) ACRES MORE OR LESS TO BE KNOWN AS THE "YONCALLA CEMETERY." SAID TRACT IS DIVIDED INTO SIX (6) BLOCKS AND SUBDIVIDED AS FOLLOWS AND AS SHOWN IN ACCOMPANYING PLAT:--ALL STREETS EAST & WEST TO BE 30 LINKS WIDE--MAIN STREET N. & S. 50 LKS. WIDE--IN BLOCK N<sup>o</sup> 1 LOTS ARE 40 LINKS LONG NORTH AND SOUTH BY 30 LINKS WIDE EAST AND WEST ALLEYS OR WALKS ARE 12 LINKS WIDE. BLOCKS N<sup>o</sup> 2, 5, AND 6 SAME AS N<sup>o</sup> 1. IN BLOCK N<sup>o</sup> 3 THE SOUTH LINE OF LOTS ARE 30 X 40 LKS. ALL OTHER LOTS 30 BY 39 LINKS. ALLEYS 12 LINKS WIDE. IN BLOCK N<sup>o</sup> 4 LOTS 1, 2, 3 AND 6 ARE 38 BY 50 LINKS 4 IS 45 BY 50 LINKS--LOTS 5 AND 8 30 BY 50 LKS. 7 IS 35 BY 50 LINKS. 9 IS 32 X 50 LKS--10 IS 16 BY 50 LKS--LOTS 21, 22 AND 23 ARE 38 BY 77 LINKS--LOT 14 IS 23 BY 77. LOT 15 IS 22 BY 77 LINKS LOTS 16, 17 & 18 ARE 20 BY 77 LINKS--LOT 19 IS 17 BY 77 LKS. LOTS 20 IS 27 BY 77 LINKS. LOT 12 IS 32 AND LOT 13 IS 16 BY 77 LINKS. ALLEYS EAST AND WEST 15 LINKS WIDE. ALLEYS BETWEEN LOTS 1 & 2, 2 & 3--3 & 4--11 & 12--12 & 13--13 & 14 ARE 15 LINKS WIDE. BETWEEN 19 & 20 7 LINKS WIDE--BETWEEN 20 & 21--6 LINKS WIDE. ALLEYS EAST OF LOTS 1 & 11 ARE 11 LKS. WIDE. ALL OTHER ALLEYS ARE 10 LINKS WIDE. NO ALLEYS BETWEEN LOTS 4 & 5--18 & 19--19 & 20.

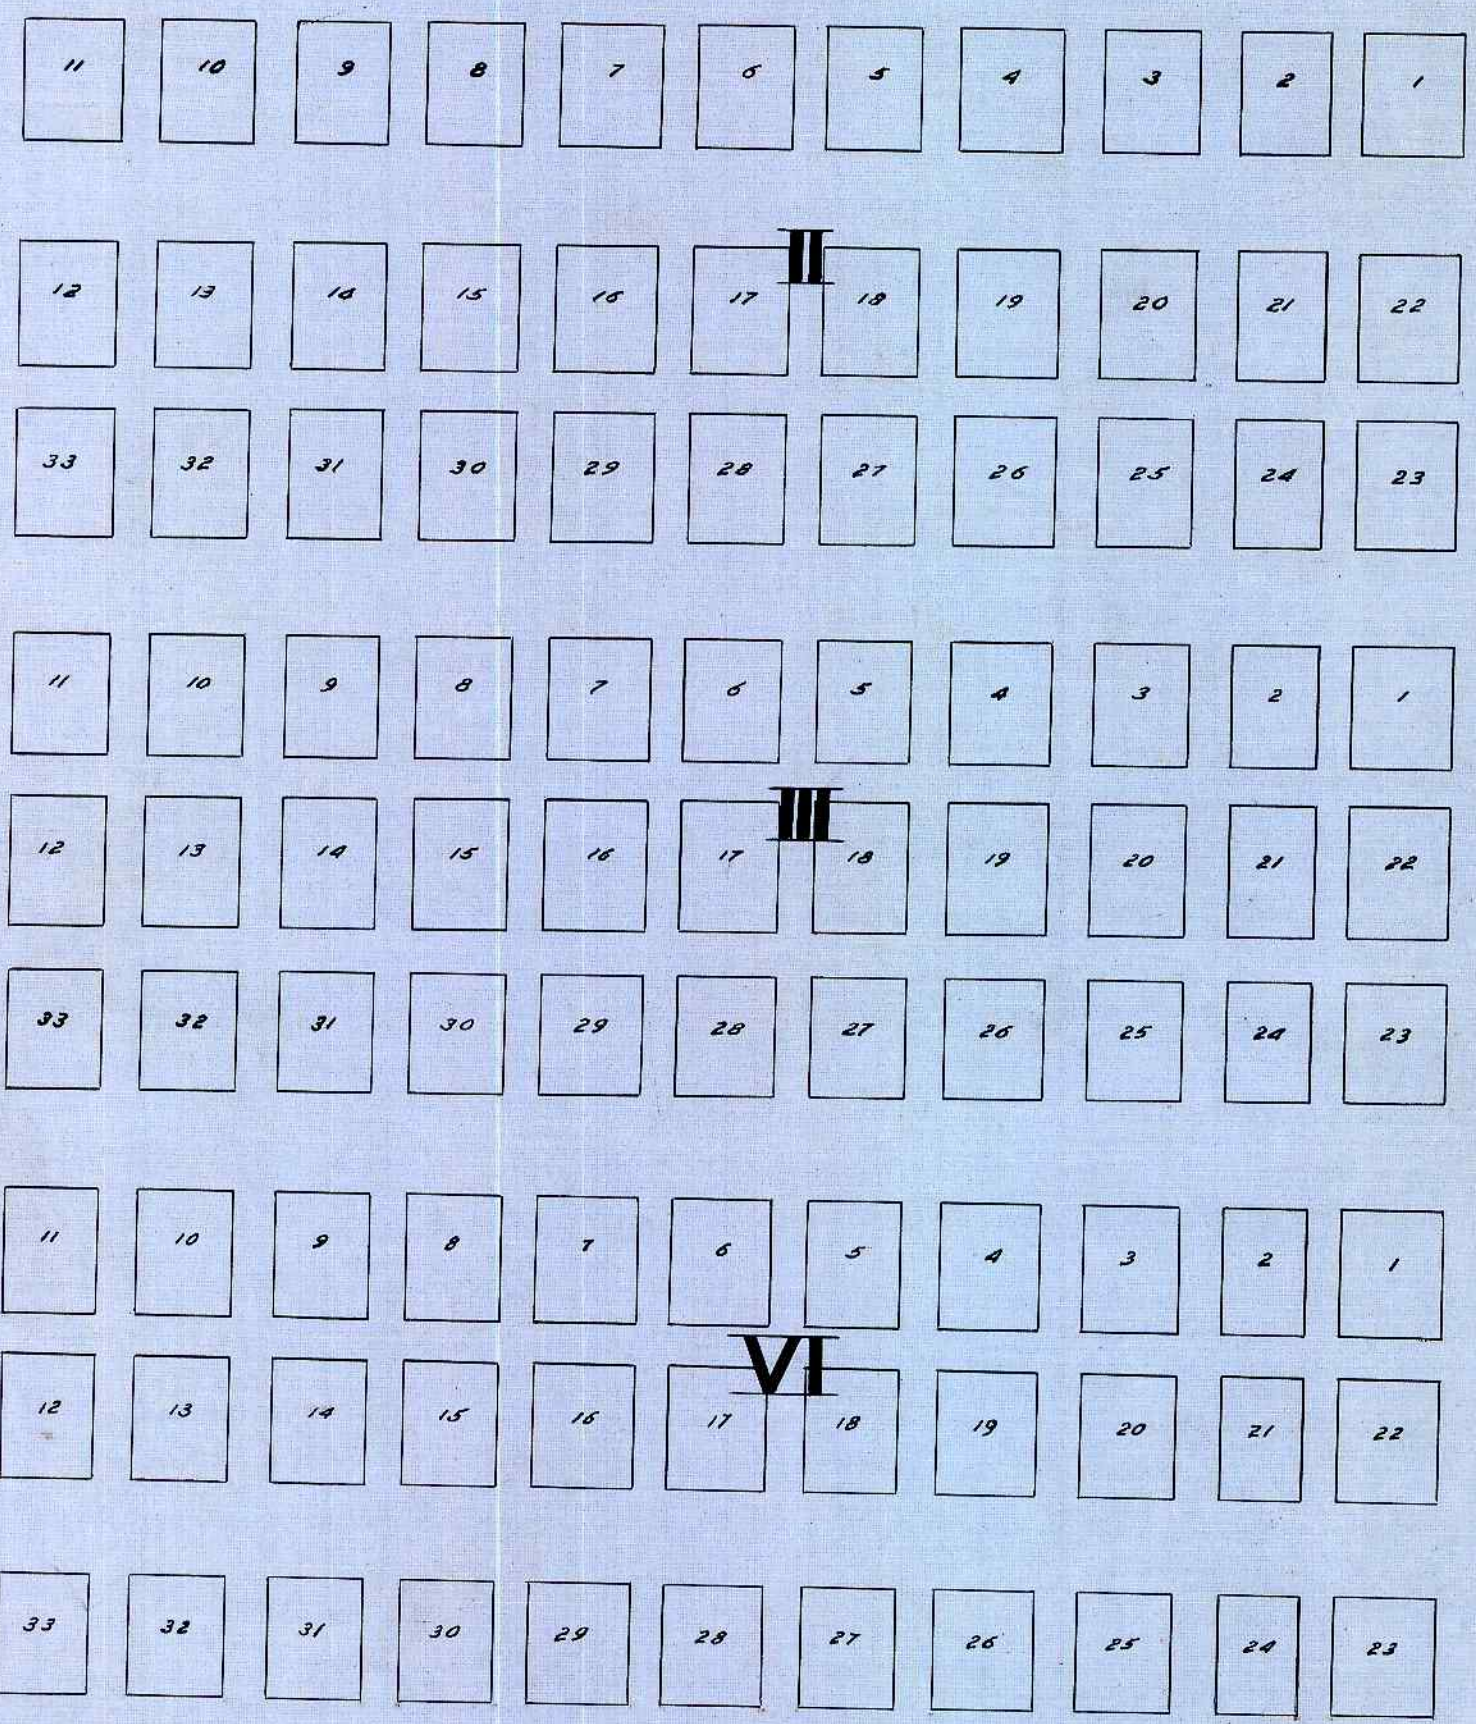

STATE OF OREGON }  
COUNTY OF DOUGLAS } SS  
I, BEN B. IRVING, COUNTY SURVEYOR OF DOUGLAS COUNTY OREGON DO  
HEREBY CERTIFY THAT THIS COPY OF "YONCALLA CEMETERY" IS A TRUE AND  
CORRECT COPY OF THE ORIGINAL PLAT AS FILED IN THE OFFICE OF THE  
COUNTY CLERK AND IS MADE IN COMPLIANCE WITH CHAPTER 92 OREGON  
LAWS 1953 SEC. 92-130.

*Ben B. Irving*  
COUNTY SURVEYOR

SUBSCRIBED AND SWORN TO BEFORE ME THIS 15<sup>th</sup> DAY OF  
December 1955.

*Chas Doerner*  
COUNTY CLERK

STATE OF OREGON }  
COUNTY OF DOUGLAS } SS  
I, CHAS DOERNER, COUNTY CLERK OF DOUGLAS COUNTY OREGON DO  
HEREBY CERTIFY THAT THE FOREGOING COPY OF PLAT HAS BEEN BY ME  
COMPARED WITH THE ORIGINAL THEREOF THAT IT IS A TRUE AND CORRECT COPY  
THEREFROM AND OF THE WHOLE THEREOF AS THE SAME APPEARS ON FILE  
IN MY OFFICE AND CUSTODY.  
WITNESS MY HAND AND OFFICIAL SEAL THIS 15 DAY OF  
December 1955.

*Chas Doerner*  
COUNTY CLERK

