

MICELLI ADDITION TO DRAIN

KNOW ALL MEN BY THESE PRESENTS: THAT THE DRAIN LAND COMPANY OF DRAIN, DOUGLAS COUNTY, OREGON, BY FRANK G. MICELLI, ITS PRESIDENT, AND WILLIAM H. SYKES, ITS SECRETARY FOR AND IN BEHALF OF THE DRAIN LAND CO., THE OWNER OF THE LAND SHOWN WITHIN THE EXTERIOR BOUNDARY LINES OF THE ANNEXED PLAT, HAVE CAUSED THE SAME TO BE PLATTED, BY ORDER AND AUTHORITY OF THE BOARD OF DIRECTORS OF THE DRAIN LAND CO., AS MICELLI ADDITION TO DRAIN, DOUGLAS CO. OREGON, AS SHOWN BY THE ANNEXED PLAT, AND DO HEREBY DEDICATE, FOR AND IN BEHALF OF THE SAID DRAIN LAND CO. TO THE PUBLIC USE FOREVER THE STREETS AND ALLEYS THEREON RESERVING, HOWEVER, TO THE SAID DRAIN LAND CO., THEIR SUCCESSORS AND ASSIGNS, THE RIGHT TO LAY WATER MAINS AND CONDUCTS FOR WATER IN SAID STREETS FROM THE OPERATION OF THIS DEDICATION AND RESERVING ALSO ALL THE WATER SPRINGS AND GROWING TREES IN SAID STREETS AND ALLEYS.

WITNESS OUR HANDS AND SEALS AND THE OFFICIAL SEAL OF THE DRAIN LAND CO. AFFIXED HERETO THIS 30TH DAY OF NOVEMBER 1906.
 DONE IN THE PRESENCE OF—
 (SEAL) (SGD.) FRANK E. ALLEY (SGD.) BY FRANK G. MICELLI, ITS PRESIDENT (SEAL)
 (SGD.) C. F. FISHER (SGD.) BY WILLIAM H. SYKES, ITS SECRETARY (SEAL)

BEING A PORTION OF THE E² OF SEC. 18 AND OF THE N.W. OF SEC. 17 IN T² 22 S., R. 5 W. OF THE W. M. LOTS AND BLOCKS CORRESPOND WITH THE WESTERN PORTION OF COLTON'S ADDITION TO DRAIN AS ORIGINALLY PLATTED AND DEDICATED (VOL. 22 P. 567) AND AFTERWARDS VACATED.

APPROVED NOV. 27TH 1906 BY
 (SGD.) OSCAR EDWARDS CO. SURVEYOR.
 (SGD.) GEO. W. STALEY CO. ASSESSOR.

"APPROVED JAN. '07, TERM COUNTY COURT."
 (SGD.) GEO. W. WONACOTT
 CO. JUDGE


FILED DEC 5, 06
 RECORDED 1/10/07
 (SGD.) Z. N. AGEE, COUNTY CLERK

STATE OF OREGON }
 COUNTY OF DOUGLAS } ss

ON THIS 30TH DAY OF NOVEMBER, 1906 BEFORE ME APPEARED FRANK G. MICELLI, TO ME PERSONALLY KNOWN WHO, BEING DULY SWORN, DID SAY THAT HE IS THE PRESIDENT OF THE DRAIN LAND CO. AND THAT THE SEAL AFFIXED TO SAID INSTRUMENT IS THE CORPORATION SEAL OF SAID CORPORATION AND THAT THE SAID INSTRUMENT WAS SIGNED AND SEALED IN BEHALF OF SAID CORPORATION BY AUTHORITY OF ITS BOARD OF DIRECTORS AND THE SAID FRANK G. MICELLI AND WILLIAM H. SYKES THE SECRETARY OF THE SAID DRAIN LAND CO. ACKNOWLEDGED SAID INSTRUMENT TO BE THE FREE ACT AND DEED OF SAID CORPORATION IN TESTIMONY WHERE OF I HERETO SET MY HAND AND AFFIXED MY OFFICIAL SEAL THIS THE DAY AND YEAR FIRST IN THIS MY CERTIFICATE WRITTEN.

(SGD.) FRANK E. ALLEY
 (SEAL) NOTARY PUBLIC FOR OREGON

*Vacated Dec. 7, 1922
 See Co. Ct. Journal Vol. 11, Page 571.*

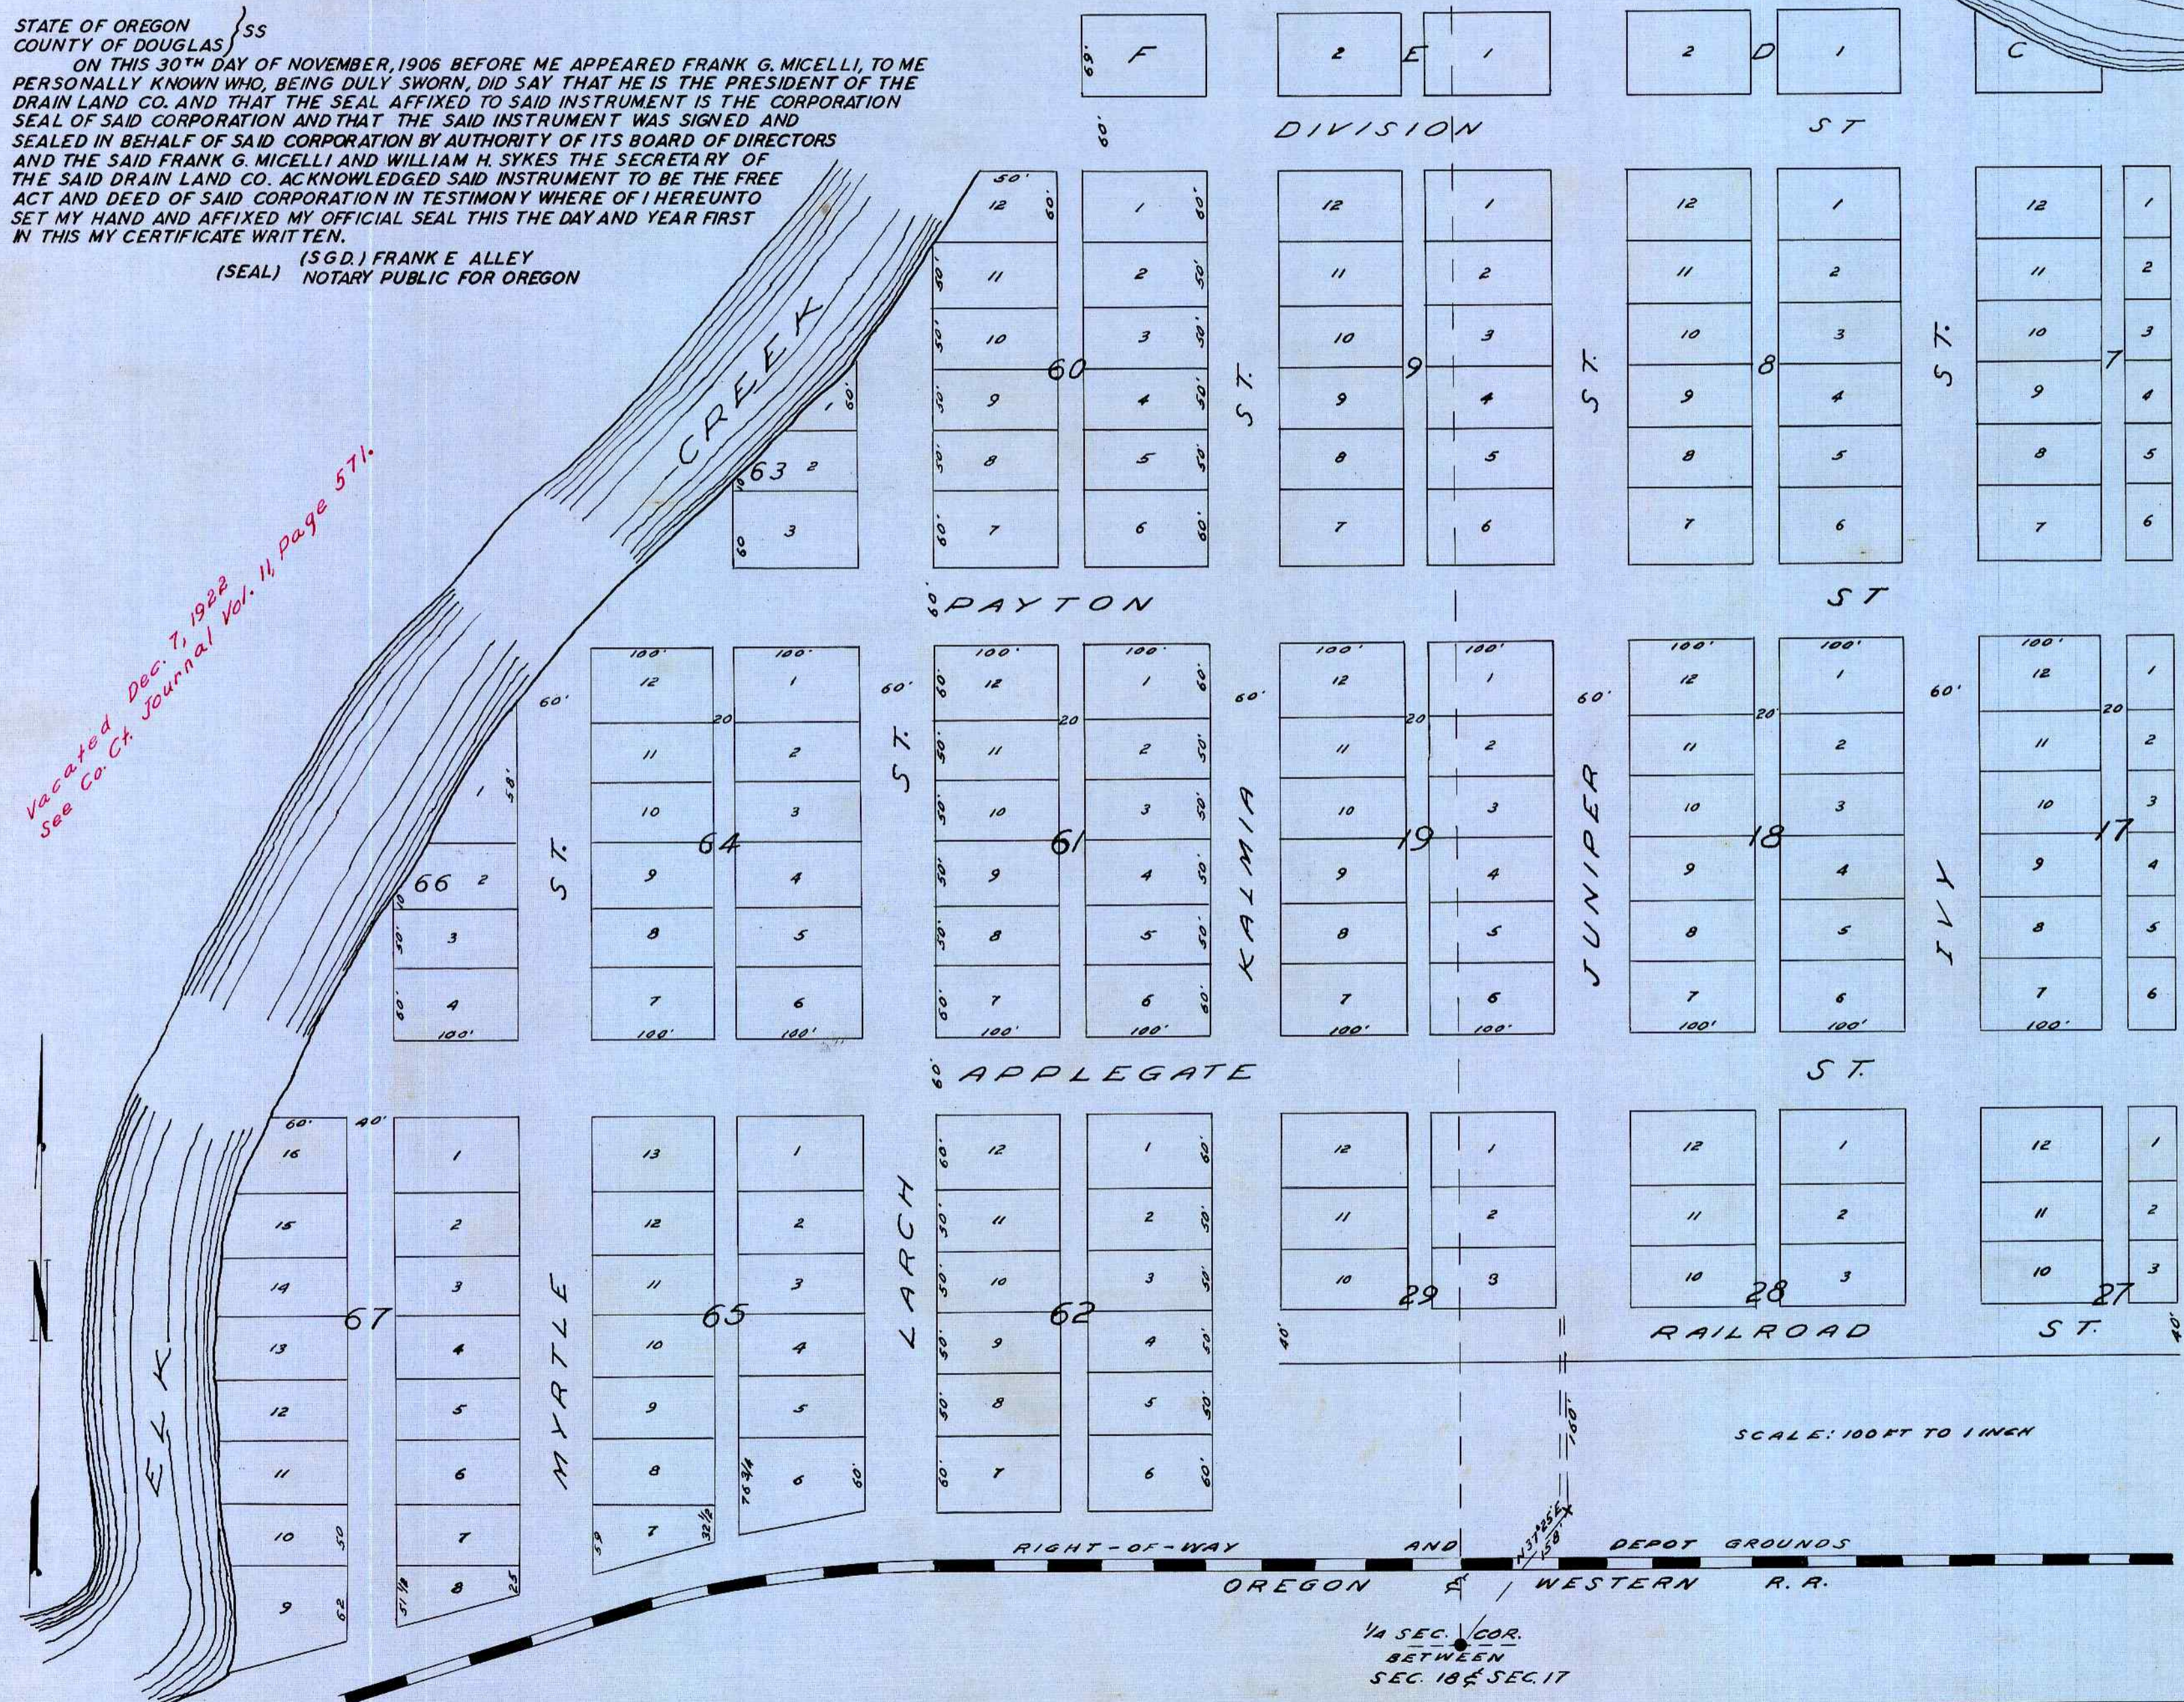

STATE OF OREGON }
 COUNTY OF DOUGLAS } ss
 I, FRED M. DARBY, COUNTY SURVEYOR OF DOUGLAS COUNTY OREGON DO HEREBY CERTIFY THAT THIS COPY OF "MICELLI ADDITION TO DRAIN" IS A TRUE AND CORRECT COPY OF THE ORIGINAL PLAT AS FILED IN THE OFFICE OF THE COUNTY CLERK AND IS MADE IN COMPLIANCE WITH CHAPTER 92 OREGON LAWS 1953 SEC. 92-130.

Fred M. Darby
 COUNTY SURVEYOR

SUBSCRIBED AND SWORN TO BEFORE ME THIS
26th DAY OF March, 1958.

Chas Doerner
 COUNTY CLERK

STATE OF OREGON }
 COUNTY OF DOUGLAS } ss
 I, CHAS DOERNER, COUNTY CLERK OF DOUGLAS COUNTY OREGON DO HEREBY CERTIFY THAT THE FOREGOING COPY OF PLAT HAS BEEN BY ME COMPARED WITH THE ORIGINAL THEREOF, THAT IT IS A TRUE AND CORRECT COPY THEREFROM AND OF THE WHOLE THEREOF AS THE SAME APPEARS ON FILE IN MY OFFICE AND CUSTODY.

WITNESS MY HAND AND OFFICIAL SEAL
 THIS 26th DAY OF March
 1958.

Chas Doerner
 COUNTY CLERK