


# BOULEVARD PARK ADDITION TO MYRTLE CREEK

DOUGLAS CO., OREGON

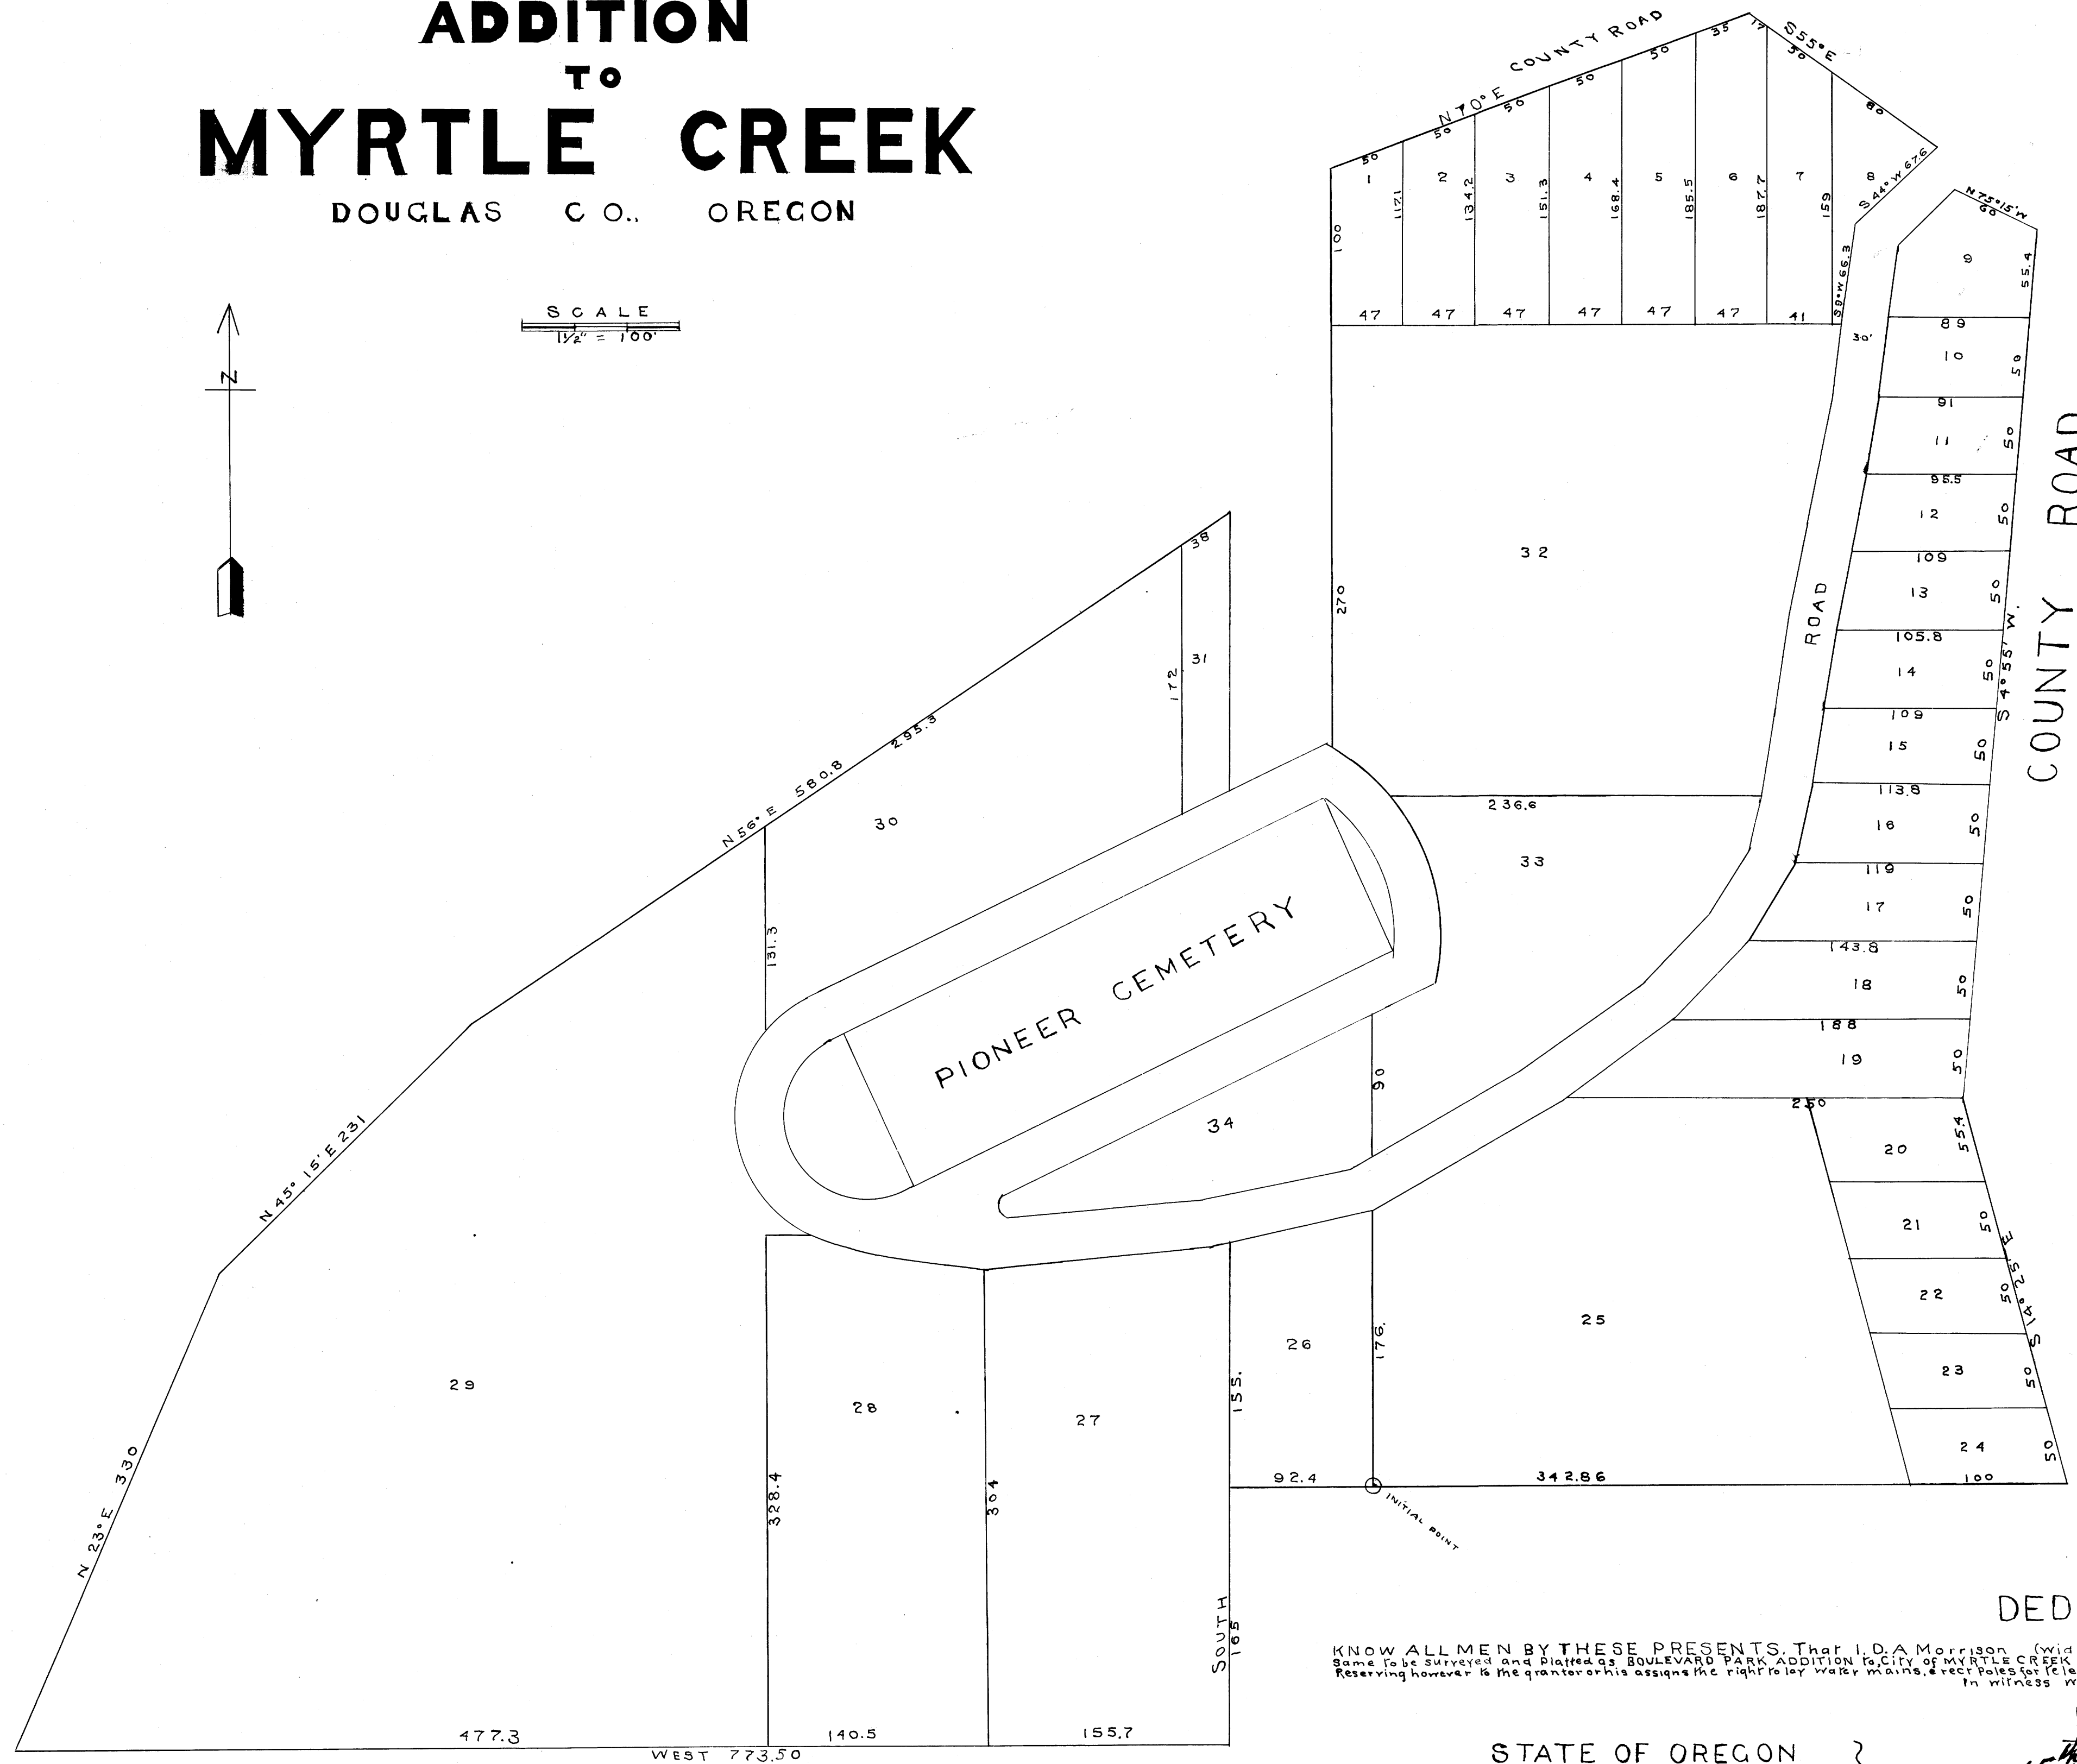

SCALE  
1/2" = 100'



State of Oregon }  
County of Douglas } ss

I Frank Cain being first duly sworn deposes and says I have surveyed and marked with proper monuments the lands shown on the annexed Plat of which the following is a true and correct description. Beginning at the S.W. Cor. of the Lazarus Wright D.L.C. No. 45 in T.P. 29 S. R. 5 W. Thence West 22.4 Thence South 165. Thence West 773.5 Thence N 23 1/2° E 330. Thence N 45 1/2° E 231 Thence N 56° E 580.8 Thence South 182 Thence East 64.4 Thence North 400 Thence N 70° E 285 Thence S 75° E 286.4 Thence S 47 1/2° W 566. Thence S 14 1/2° E 255.4 Thence West 42.86 to place of beginning. Except from the above that piece of land known as Pioneer cemetery.  
That the Initial Point of the above Survey is a 2" iron pipe set in the ground at the S.W. Cor. of the Lazarus Wright D.L.C. No. 45 in T.P. 29 S. R. 5 W.

Subscribed and sworn to before me this 11th day of August 1910

*E. Allen Colclerk*

APPROVED *Frank Cain*  
COUNTY SURVEYOR

APPROVED *A. L. Galvin 8-16-10*  
ASSESSOR

APPROVED *Sept Term 1910*  
*G. W. Thomacott*  
COUNTY JUDGE

*Filed August 11th 1910*  
*E. Allen Colclerk*

## DEDICATION

KNOW ALL MEN BY THESE PRESENTS, That I, D. A. Morrison (widower) being the owner in fee of the land shown in the annexed Plat, having caused the same to be surveyed and platted as BOULEVARD PARK ADDITION to City of MYRTLE CREEK DOUGLAS Co., Ore., do hereby dedicate to the Public use hereof the streets and alleys shown thereon. Reserving however to the grantor or his assigns the right to lay water mains, erect poles for telegraph, telephone, light or power purposes, and to construct and improve the same.

STATE OF OREGON }  
COUNTY OF DOUGLAS } ss

IN PRESENCE OF *E. Allen Colclerk* *D. A. Morrison* (SEAL)  
On this 15th day of August 1910 before me a Notary Public for Oregon personally appeared D. A. Morrison to me known to be the identical individual who executed the above dedication and acknowledged to me that he executed the same freely and voluntarily for the uses and purposes therein named. In witness whereof I have hereunto set my hand and official Seal the day and year first above written.

*Frank Rutherford*  
NOTARY PUBLIC