


PLAT C. SUNSHINE RANCH

LOCATED IN SECTIONS 27 & 28.
TOWNSHIP 26 SOUTH, RANGE 5 WEST.

Willamette Meridian.

DOUGLAS COUNTY,
OREGON.

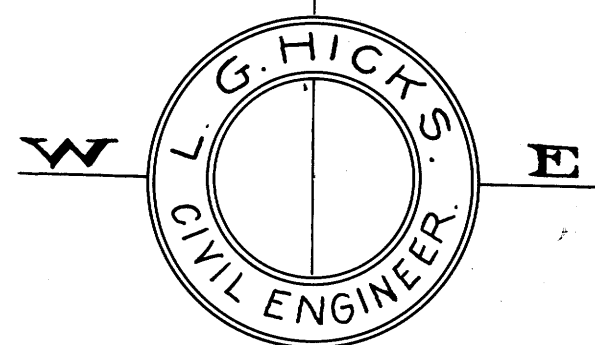

DEDICATION.

State of Oregon,
County of Douglas, } ss
Know all men by these Presents, That We, A. T. Lawrence and Edris Lawrence of Douglas County, State of Oregon, the owners of the land incorporated in the plat shown herewith, and known as "PLAT C. SUNSHINE RANCH" being located in Sections 27 and 28 Township 26 South, Range 5 West of the Willamette Meridian, in Douglas County, State of Oregon, being more particularly described in the Surveyors Certificate hereto attached, do hereby dedicate and give to the use of the public for public purposes, the streets shown on the accompanying plat forever.

In Witness Whereof We have hereunto subscribed our hands and affixed our seals this 15 day of Feb. A.D. 1913.

Executed in the presence of
A. T. Lawrence Edris Lawrence

State of Oregon,
County of Douglas, } ss
On this 15 day of Feb. A.D. 1913, personally came before me, a Notary Public for said County and State, the above named A. T. Lawrence and Edris Lawrence his wife, of Douglas County, State of Oregon, to me personally known, to be the identical persons described in and who executed the above instrument; and they acknowledged to me that they executed the same freely and voluntarily for the uses and purposes therein named. Witness my hand and Notarial Seal, this 15 day of Feb. A.D. 1913.


Notary Public for Oregon.

SURVEYORS CERTIFICATE.

State of Oregon,
County of Douglas, } ss
I, L. G. Hicks, being first duly sworn depose and say that I have correctly surveyed and marked with proper monuments the land shown on the annexed plat, of which the following is a true description. Beginning at the Initial Point, a sandstone monument 6 inches by 8 inches, set 6 inches below the surface of the ground at the corner on the south side of section 28, Twp 26 S, Range 5 West, of the Willamette Meridian, in Douglas County, State of Oregon; thence N 52° 56' E 1330.7; N 51° 32' E 1212.5; N 50° 50' E 703.7; N 19° 23' E 1274.3; N 48° 35' E 385.1; N 49° 57' E 1037.9; N 48° 59' E 340.6; S 74° 33' E 483.6; S 84° 36' E 250.5; S 86° 47' E 258.4; S 41° 48' W 223.1; S 27° 26' W 331.7; S 48° 15' W 196.3; N 69° 06' W 128.2; S 66° 58' W 429.7; S 31° 12' E 1059.4; S 30° 29' W 178.8; S 54° 18' W 384.2; N 40° 15' W 592.8; N 83° 16' W 135.8; S 35° 18' W 77.7; S 31° 26' W 1833.8; S 37° 17' W 349.2; S 21° 55' W 186.9; S 13° 52' W 124.4; South 461.9; thence N 89° 51' W 2646.6 to place of beginning and containing 151.28 acres more or less.

L. G. Hicks
Surveyor
Subscribed and sworn to this 21st day of Oct. A.D. 1912.
Frank Cain
Notary Public for Oregon.

SCALE 1 inch = 400 ft.

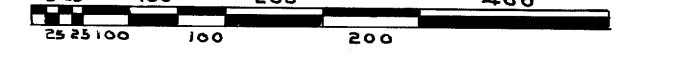

All o indicate 3/4" by 18" iron pipes.

- APPROVED March TERM 1913.
G. W. Hancock
County Judge.
- APPROVED July 17 1913.
A. T. Lawrence
County Assessor.
- APPROVED Oct 21st 1912.
Frank Cain
County Surveyor.
- APPROVED Oct 21st 1913.
Frank Cain
County Commissioner.
- APPROVED _____ 1913.
Frank Cain
County Commissioner.

Filed for Record this 7th day of March 1913.
E. H. Hicks
County Clerk.
by R. C. Ague
Deputy.

PORTION LOTS 3-11-12-13-14 REGISTERED.