


396 FT.

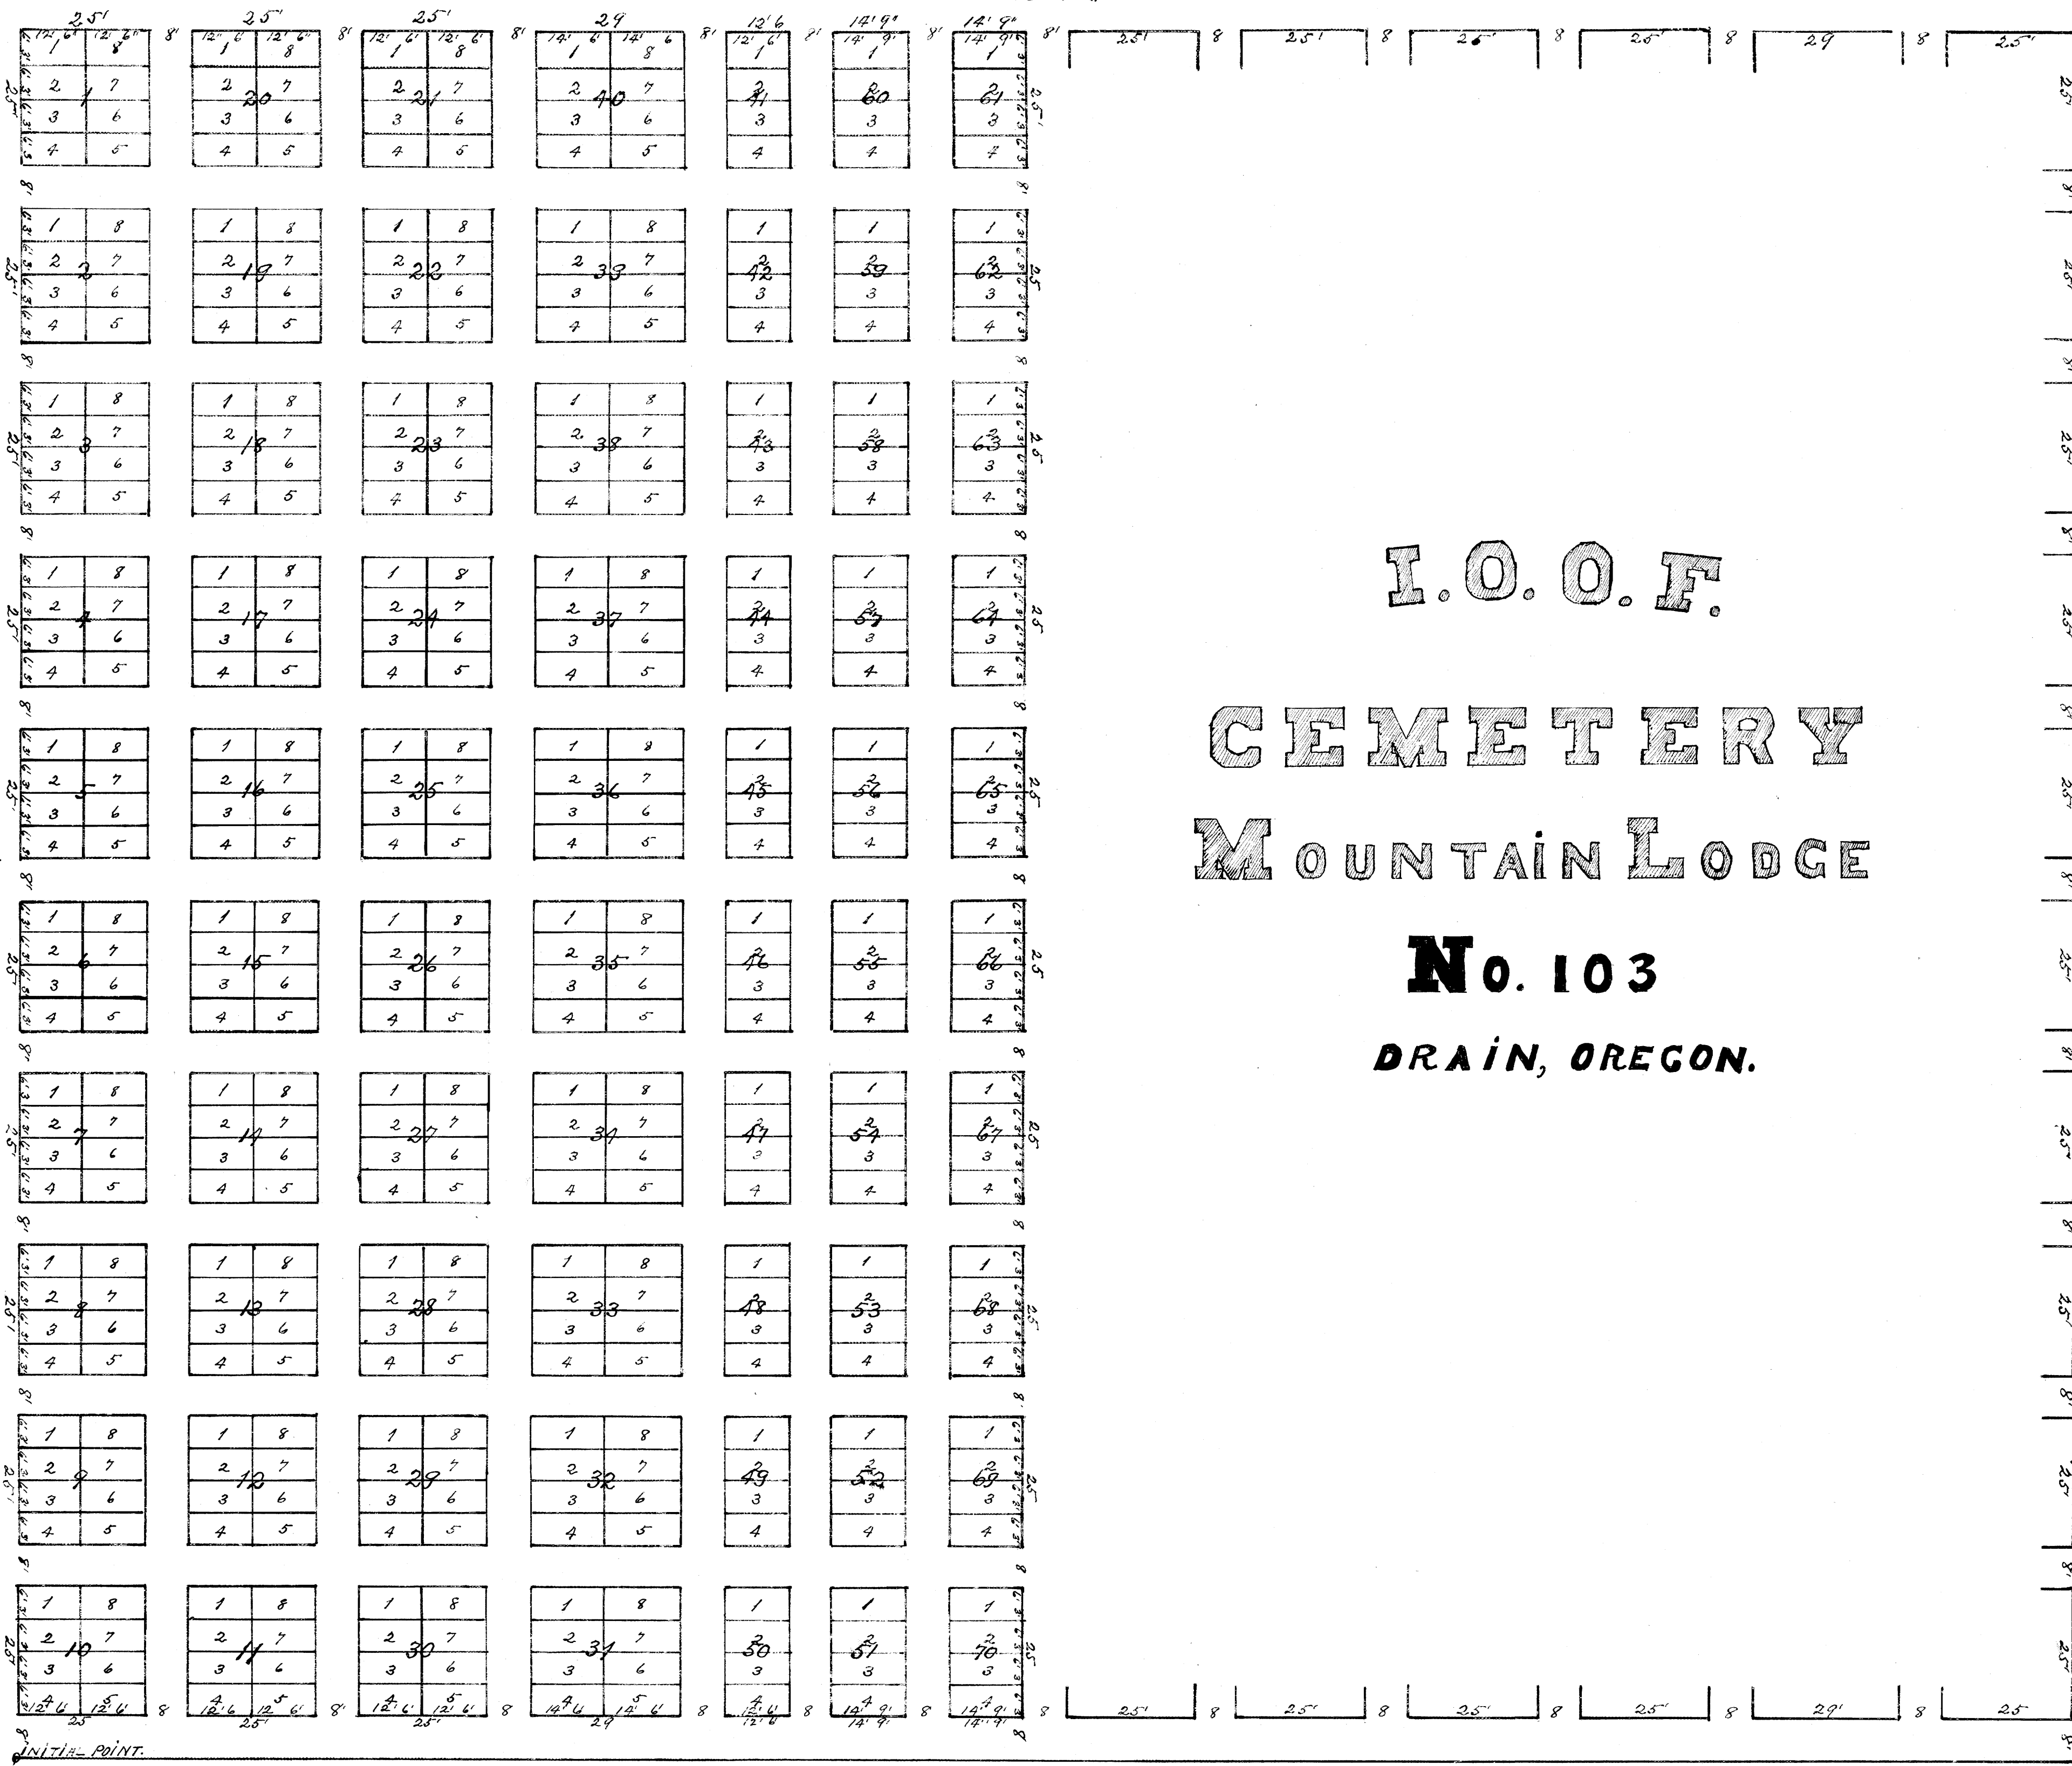

I. O. O. F.
C E M E T E R Y
M O U N T A I N L O D G E
No. 103
DRAIN, OREGON.

DEDICATION.

KNOW ALL MEN BY THESE PRESENTS:— THAT WE, WILLIAM M MOORE, JOHN H. SNEED AND JOHN WAGONER TRUSTEES, AND CHARLES B. McCLURE SECRETARY OF THE I. O. O. F. MOUNTAIN LODGE No. 103 OF DRAIN DOUGLAS CO., OREGON, HAVE CAUSED THE LAND SHOWN ON THE ANNEXED PLAT TO BE SURVEYED AND PLATED AND KNOWN AS THE I. O. O. F. CEMETERY OF MOUNTAIN LODGE No. 103 DRAIN, DOUGLAS CO. OREGON, AND WE DO HEREBY DEDICATE TO THE PUBLIC USE FOREVER THE ALLEYS SHOWN THEREON.

IN WITNESS WHEREOF WE HAVE HEREUNTO SET OUR HANDS AND SEALS THIS 5th DAY OF MARCH 1912.

IN PRESENCE OF *William M. Moore*
John H. Sneed
John Wagoner
 TRUSTEES.
Charles B. McClure
 SECRETARY

COUNTY OF DOUGLAS } SS.
 STATE OF OREGON }

ON THIS 5th DAY OF MARCH 1912 PERSONALLY APPEARED BEFORE ME A NOTARY PUBLIC FOR THE ABOVE NAMED COUNTY AND STATE WILLIAM M. MOORE, JOHN H. SNEED AND JOHN WAGONER TRUSTEES, AND CHARLES B. McCLURE SECRETARY, AND ACKNOWLEDGED THE FOREGOING DEDICATION FOR THE USES THEREIN NAMED.

Ed Wimbury
 NOTARY PUBLIC

COUNTY OF DOUGLAS } SS.
 STATE OF OREGON }

I O. F. THIEL BEING FIRST DULY SWORN SAY THAT I HAVE CORRECTLY SURVEYED THE LAND SHOWN ON THE ANNEXED PLAT THAT AT THE INITIAL POINT I PLANTED A STONE 9 X 9 X 16 INCHES UNDERGROUND PROPERLY MARKED AND BEARS NORTH 18 DEGREES AND 13 MINUTES EAST OF THE 1/4 SECTION CORNER BETWEEN SECTIONS 16 AND 21 TOWNSHIP 22 SOUTH RANGE 5 WEST, THENCE NORTH 330 FT., THENCE EAST 396 FT., THENCE SOUTH 330 FT., THENCE WEST 396 FT. TO PLACE OF BEGINNING.

O. F. Thiel

SUBSCRIBED AND SWORN TO BEFORE ME THIS 5th DAY OF MARCH 1912.

Ed Wimbury
 NOTARY PUBLIC.

APPROVED *July 13th* 1912.
 COUNTY ASSESSOR.

APPROVED *July 9th* 1912.
 COUNTY SURVEYOR.

APPROVED *July* 1912.
 COUNTY JUDGE.