

MT. REYNOLDS ADDITION

TO
CANYONVILLE OREGON

PART OF JACKSON REYNOLDS D.L.C. NO 58
TWP. 30 S. - RG. 5 W.W.M.
DOUGLAS COUNTY
OREGON
1947


CERTIFICATE

I, CHARLES S. COLLINS, being first duly sworn, depose and say that I have surveyed and marked with proper monuments the lands shown on the annexed plat of which the following is a true and correct description:
Beginning at a point from which the Northwest corner of Section 35, Township 30 South, Range 5 West of the Willamette Meridian, Douglas County, Oregon bears S 83° 24' E 1088.6 feet; thence N 41° 38' W 395.8 feet; thence S 72° 59' W 54.5 feet; thence S 79° 09' W 59.6 feet; thence S 87° 18' W 88.2 feet; thence N 87° 42' W 145.1 feet; thence N 89° 19' W 123.0; thence S 88° 39' W 248.0 feet; thence S 84° 15' W 83.8 feet; thence S 75° 57' W 56.2 feet; thence S 64° 22' W 42.9 feet; thence S 51° 34' W 56.0 feet; thence S 30° 00' E 220.0 feet; thence EAST 1088.2 feet to the place of beginning and containing 6.32 acres more or less all located in Section 27, Twp. 30 S., Rg. 5 W.W.M. Douglas County, Oregon

Charles S. Collins
CHARLES S. COLLINS


Subscribed and sworn to before me this 30 day of December, 1946.

Roy Agee
ROY AGEE
COUNTY CLERK

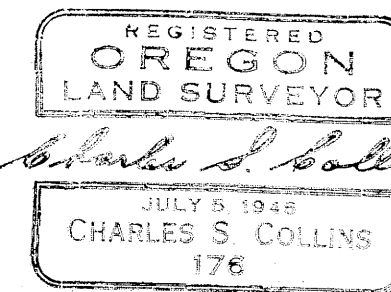

SCALE: 1 Inch = 100 Feet

- 1" - 1 1/2" Iron Pipe
- 1/2" Iron Rod

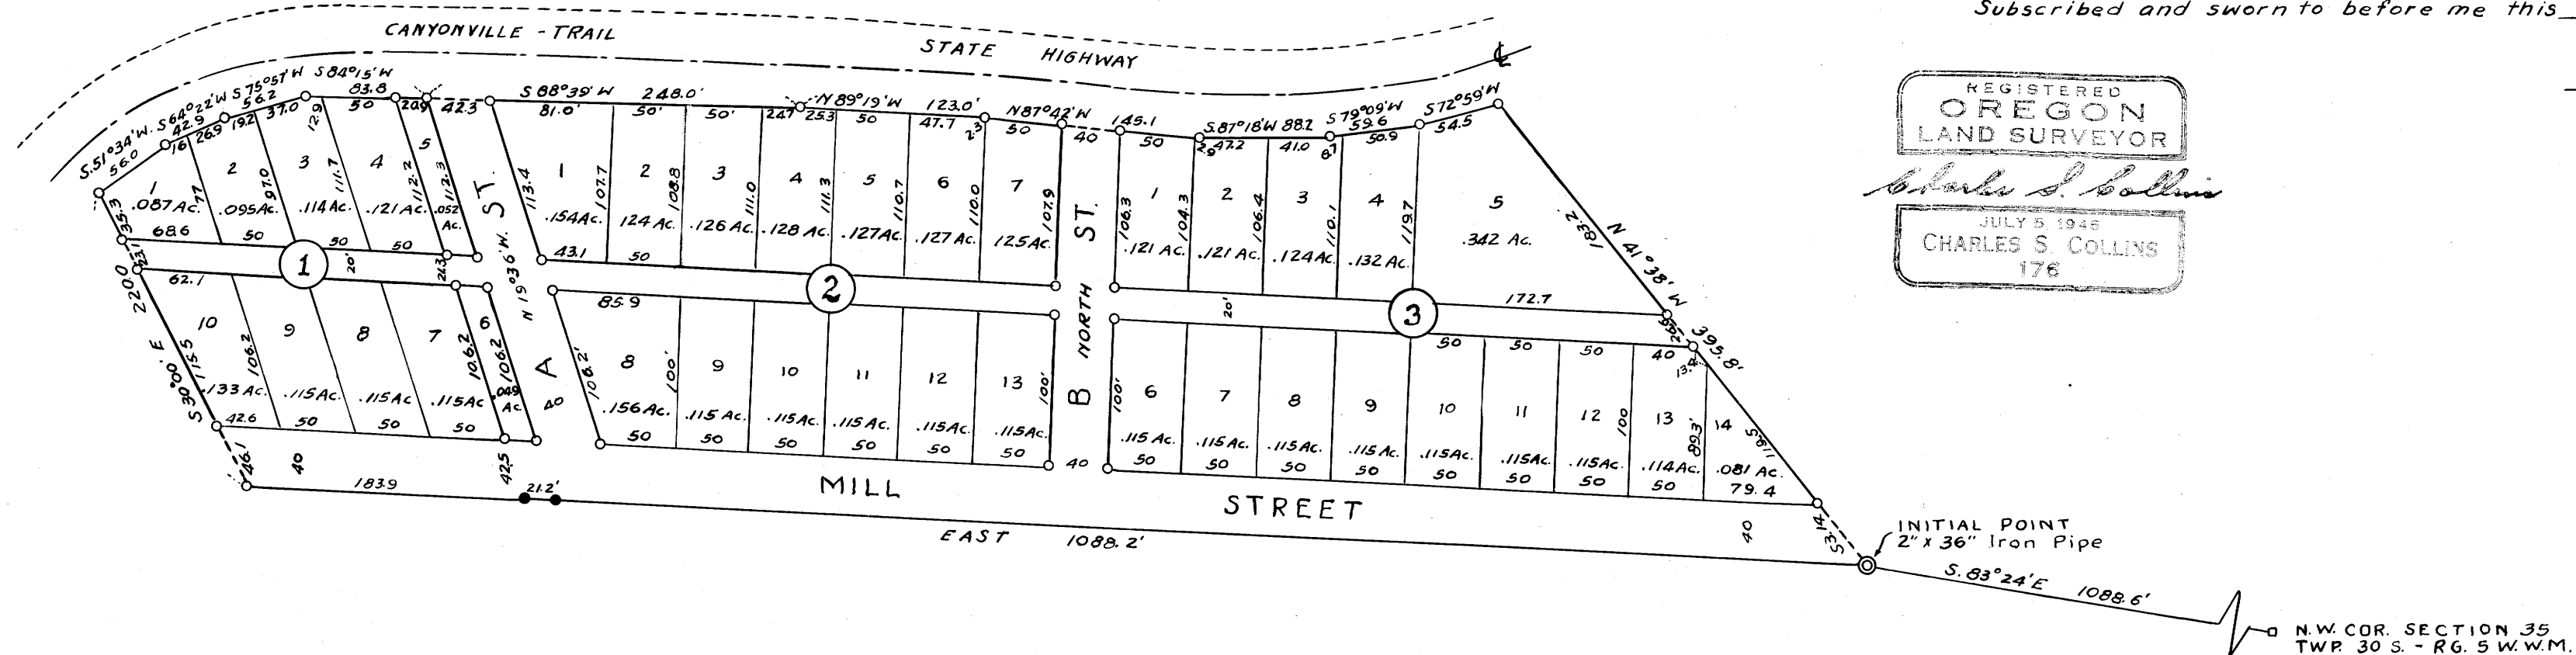

DEDICATION

Know all men by these presents that we HERBERT J. GROSS and GLADIS M. GROSS, wife, owners of the lands shown on the annexed plat have caused the same to be surveyed and platted as and by the name of "MT. REYNOLDS ADDITION", and we hereby dedicate to the public use forever the streets shown hereon.

Herbert J. Gross *Gladis M. Gross*
HERBERT J. GROSS GLADIS M. GROSS

W. Mackay Freeman
WITNESS

ACKNOWLEDGMENT

STATE OF OREGON }
COUNTY OF DOUGLAS } ss.
On this the 29th day of January 1947 before me appeared HERBERT J. GROSS and GLADIS M. GROSS, his wife, both to me personally known who being first duly sworn did say that they are the owners of the lands shown on the annexed plat and that the adjacent instrument was their free act and deed

IN TESTIMONY WHEREOF: I have hereunto set my hand and seal on the day and year above written

[Signature]
NOTARY PUBLIC FOR OREGON
My commission expires: Jan. 9, 1952

STATE OF OREGON }
COUNTY OF DOUGLAS } ss.

I, Roy Agee, County Clerk of said County do hereby certify that the foregoing plat copy of "Mt. Reynolds Addition," has been compared by me with the original thereof, and that it is a correct transcript therefrom and of the whole of such original as the same appeared on file in my office.

IN TESTIMONY WHEREOF: I have hereunto set my hand and affixed my official seal this 30th day of January, 1947

Roy Agee
ROY AGEE
COUNTY CLERK

Approved: JAN. 30 1947

D. W. Busenbark
COUNTY JUDGE

Approved: JAN 30 1947

Ned Dixon
COUNTY ASSESSOR

Approved: Jan 30 1947

Paul Young
COUNTY SURVEYOR

Approved: Jan 27 1947

W. H. Miller
MAYOR OF CANYONVILLE

Approved: Jan 29 1947

Arthur Boyer
CANYONVILLE CITY ENGINEER

Filed: January 30 1947

Roy Agee
COUNTY CLERK