

FOREST HAVEN
SEC. 12, T.27S., R.2W., W.M.
DOUGLAS COUNTY, OREGON
 GLENN S. BAUGHMAN - REG. LAND SURVEYOR
 Bearings-True Scale: 1" = 100' November 1963

CERTIFICATE OF SURVEYOR

STATE OF OREGON } S.S.
 COUNTY OF DOUGLAS }

I, Glenn S. Baughman, being first duly sworn and say that I have correctly surveyed and marked with proper monuments the land shown on the annexed plat of which the following is a true and correct description:

Beginning at the INITIAL POINT, a 2" x 36" iron pipe on the quarter section line of section 12, T.27S., R.2W., W.M., Douglas County, Oregon, bears N 0° 0' 20" W, 242.00 ft., thence N 0° 20' W, 53.00 ft.; thence S 74° 15' 00" E, 103.39 ft.; thence S 60° 40' 00" E, 105.13 ft.; thence S 60° 23' 30" E, 104.60 ft.; thence S 67° 19' 30" E, 104.45 ft.; thence S 62° 17' 30" E, 97.67 ft.; thence S 46° 34' 30" E, 105.19 ft.; thence S 45° 49' 30" E, 102.65 ft.; thence S 38° 56' 30" E, 107.51 ft.; thence S 16° 29' 00" E, 117.57 ft.; thence S 29° 15' 00" E, 116.50 ft.; thence S 9° 29' 00" E, 133.81 ft.; thence S 29° 07' 30" E, 82.48 ft.; thence S 7° 43' 00" E, 108.12 ft.; thence S 58° 34' 00" W, 242.54 ft.; to a 3/8 iron rod on the arc of a 95.00 ft. radius curve; thence along the arc of a 95.00 ft. radius curve right, (the long chord of which bears N 35° 34' 00" W), 57.98 ft. to a 1/8 iron rod; thence N 18° 05' 00" W, 466.07 ft. to a 1/8 iron rod; thence along the arc of a 364.41 ft. radius curve right, (the long chord of which bears N 42° 20' 30" W), 303.58 ft. to a 1/8 iron rod; thence N 66° 36' 00" W, 481.49 ft. to a 1/8 iron rod; thence N 0° 20' W, 235.38 ft. to the Point of Beginning, containing 8.58 acres more or less in section 12, T.27S., R.2W., W.M. in Douglas County, Oregon.

DEDICATION

Know all men of these presents: that I, Calvin D. Willis, a married man, owner of the lands that are represented on the annexed plat, have caused the same to be surveyed and platted by the name of "FOREST HAVEN", and I hereby dedicate to the use of the public forever, the street shown thereon. In testimony whereof, the said Calvin D. Willis has hereunto set his hand this 2nd Day of DECEMBER, 1963.

Calvin D. Willis
 Calvin D. Willis

I, Lillie Willis, wife of the above named Calvin D. Willis, hereby join in the above dedication this 2nd Day of DECEMBER, 1963.

Lillie Willis
 Lillie Willis

ACKNOWLEDGMENT

State of Oregon } S.S.
 County of Douglas }

On the 2nd Day of December, 1963, before me appeared Calvin D. Willis, to me personally known, who being duly sworn, did say that he is the lawful owner of the tract of land delineated on the annexed plat, and that he does hereby acknowledge that he signed the accompanying dedication as his free and voluntary act and deed. In testimony whereof, I have hereunto set my hand and affixed my official seal, this day and year above written.

Robert C. Kessel
 Notary Public of Oregon

My commission expires June 12, 1964


Oregon No. 536
 July 1961



Glenn S. Baughman
 JULY 14, 1961
 GLENN S. BAUGHMAN
 536

Subscribed & Sworn to before me this 2nd Day of December, 1963

Robert C. Kessel
 Notary Public of Oregon
 My Commission Expires June 12, 1964

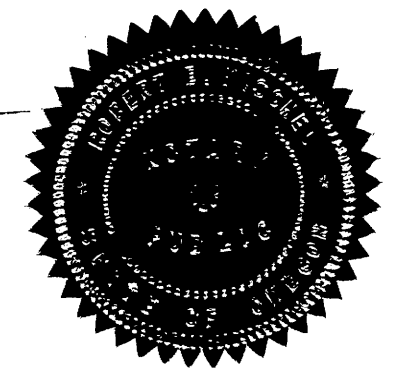

State of Oregon } S.S.
 County of Douglas }

On the 2nd Day of December, 1963, before me personally appeared the above Lillie Willis and acknowledged the foregoing dedication to be her voluntary act & deed.

Robert C. Kessel
 Notary Public of Oregon


My commission expires June 12, 1964

State of Oregon } S.S.
 County of Douglas }

I, Glenn S. Baughman being duly sworn, depose and say upon oath that I am the surveyor who made the survey and prepared the final map of "FOREST HAVEN", and that the foregoing tracing is an exact copy of the map of said "FOREST HAVEN".

Glenn S. Baughman
 Glenn S. Baughman - Reg. Land Surveyor

Subscribed & sworn to before me this 2nd day of December, 1963

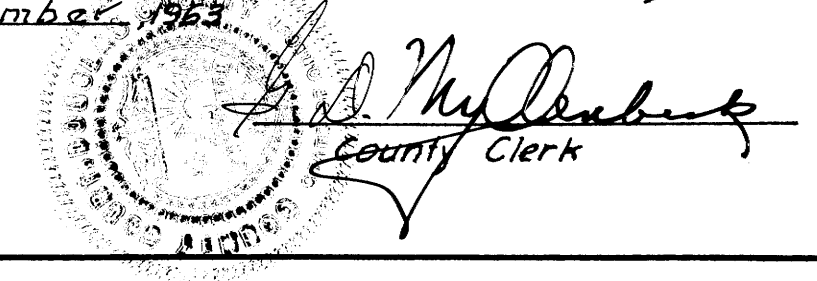

James H. M.D.
 COUNTY HEALTH OFFICER

G. D. Myllenbeck
 COUNTY CLERK

BY ORDER OF THE COUNTY COURT
 APPROVED Dec 13, 1963
V. T. Jackson
 COUNTY JUDGE
E. K. Metzger
 COMMISSIONER
Way & Dornier
 COMMISSIONER

BY ORDER OF THE COUNTY PLANNING COMM.
Donald B. Harmon
 PRESIDENT
Harmon T. Conner
 SECRETARY

APPROVED DEC 13, 1963
Shad W. Nash
 COUNTY SURVEYOR
 APPROVED DECEMBER 13, 1963
Leland W. Saunders Jr.
 COUNTY ASSESSOR

FILED December 17, 1963
G. D. Myllenbeck
 COUNTY CLERK
 APPROVED Dec 16, 1963

State of Oregon } S.S.
 County of Douglas }

I, G. D. Myllenbeck, County Clerk of Douglas County, Oregon do hereby certify that the within copy of plat has been by me compared with the original thereof and that it is an exact copy of the whole thereof, as the same appears on file in my office & custody. Witness my hand & official seal this 17th day of December, 1963.