


NORTH YONCALLA ADDITION TO YONCALLA, OREGON

A SUBDIVISION IN SECS. 3 & 4 T 23 S R 5 W W.M. DOUGLAS COUNTY, OREGON
SURVEYED BY WILFORD N. HAINES OCTOBER 1976 SCALE 1" = 100'
PART OF LOTS 8, 10, 11 & 12 BLOCK 1, DEVORE'S ADDITION

LEGEND
 • Set 5/8" rods
 ○ Fd. 3/8" rods (unless noted)

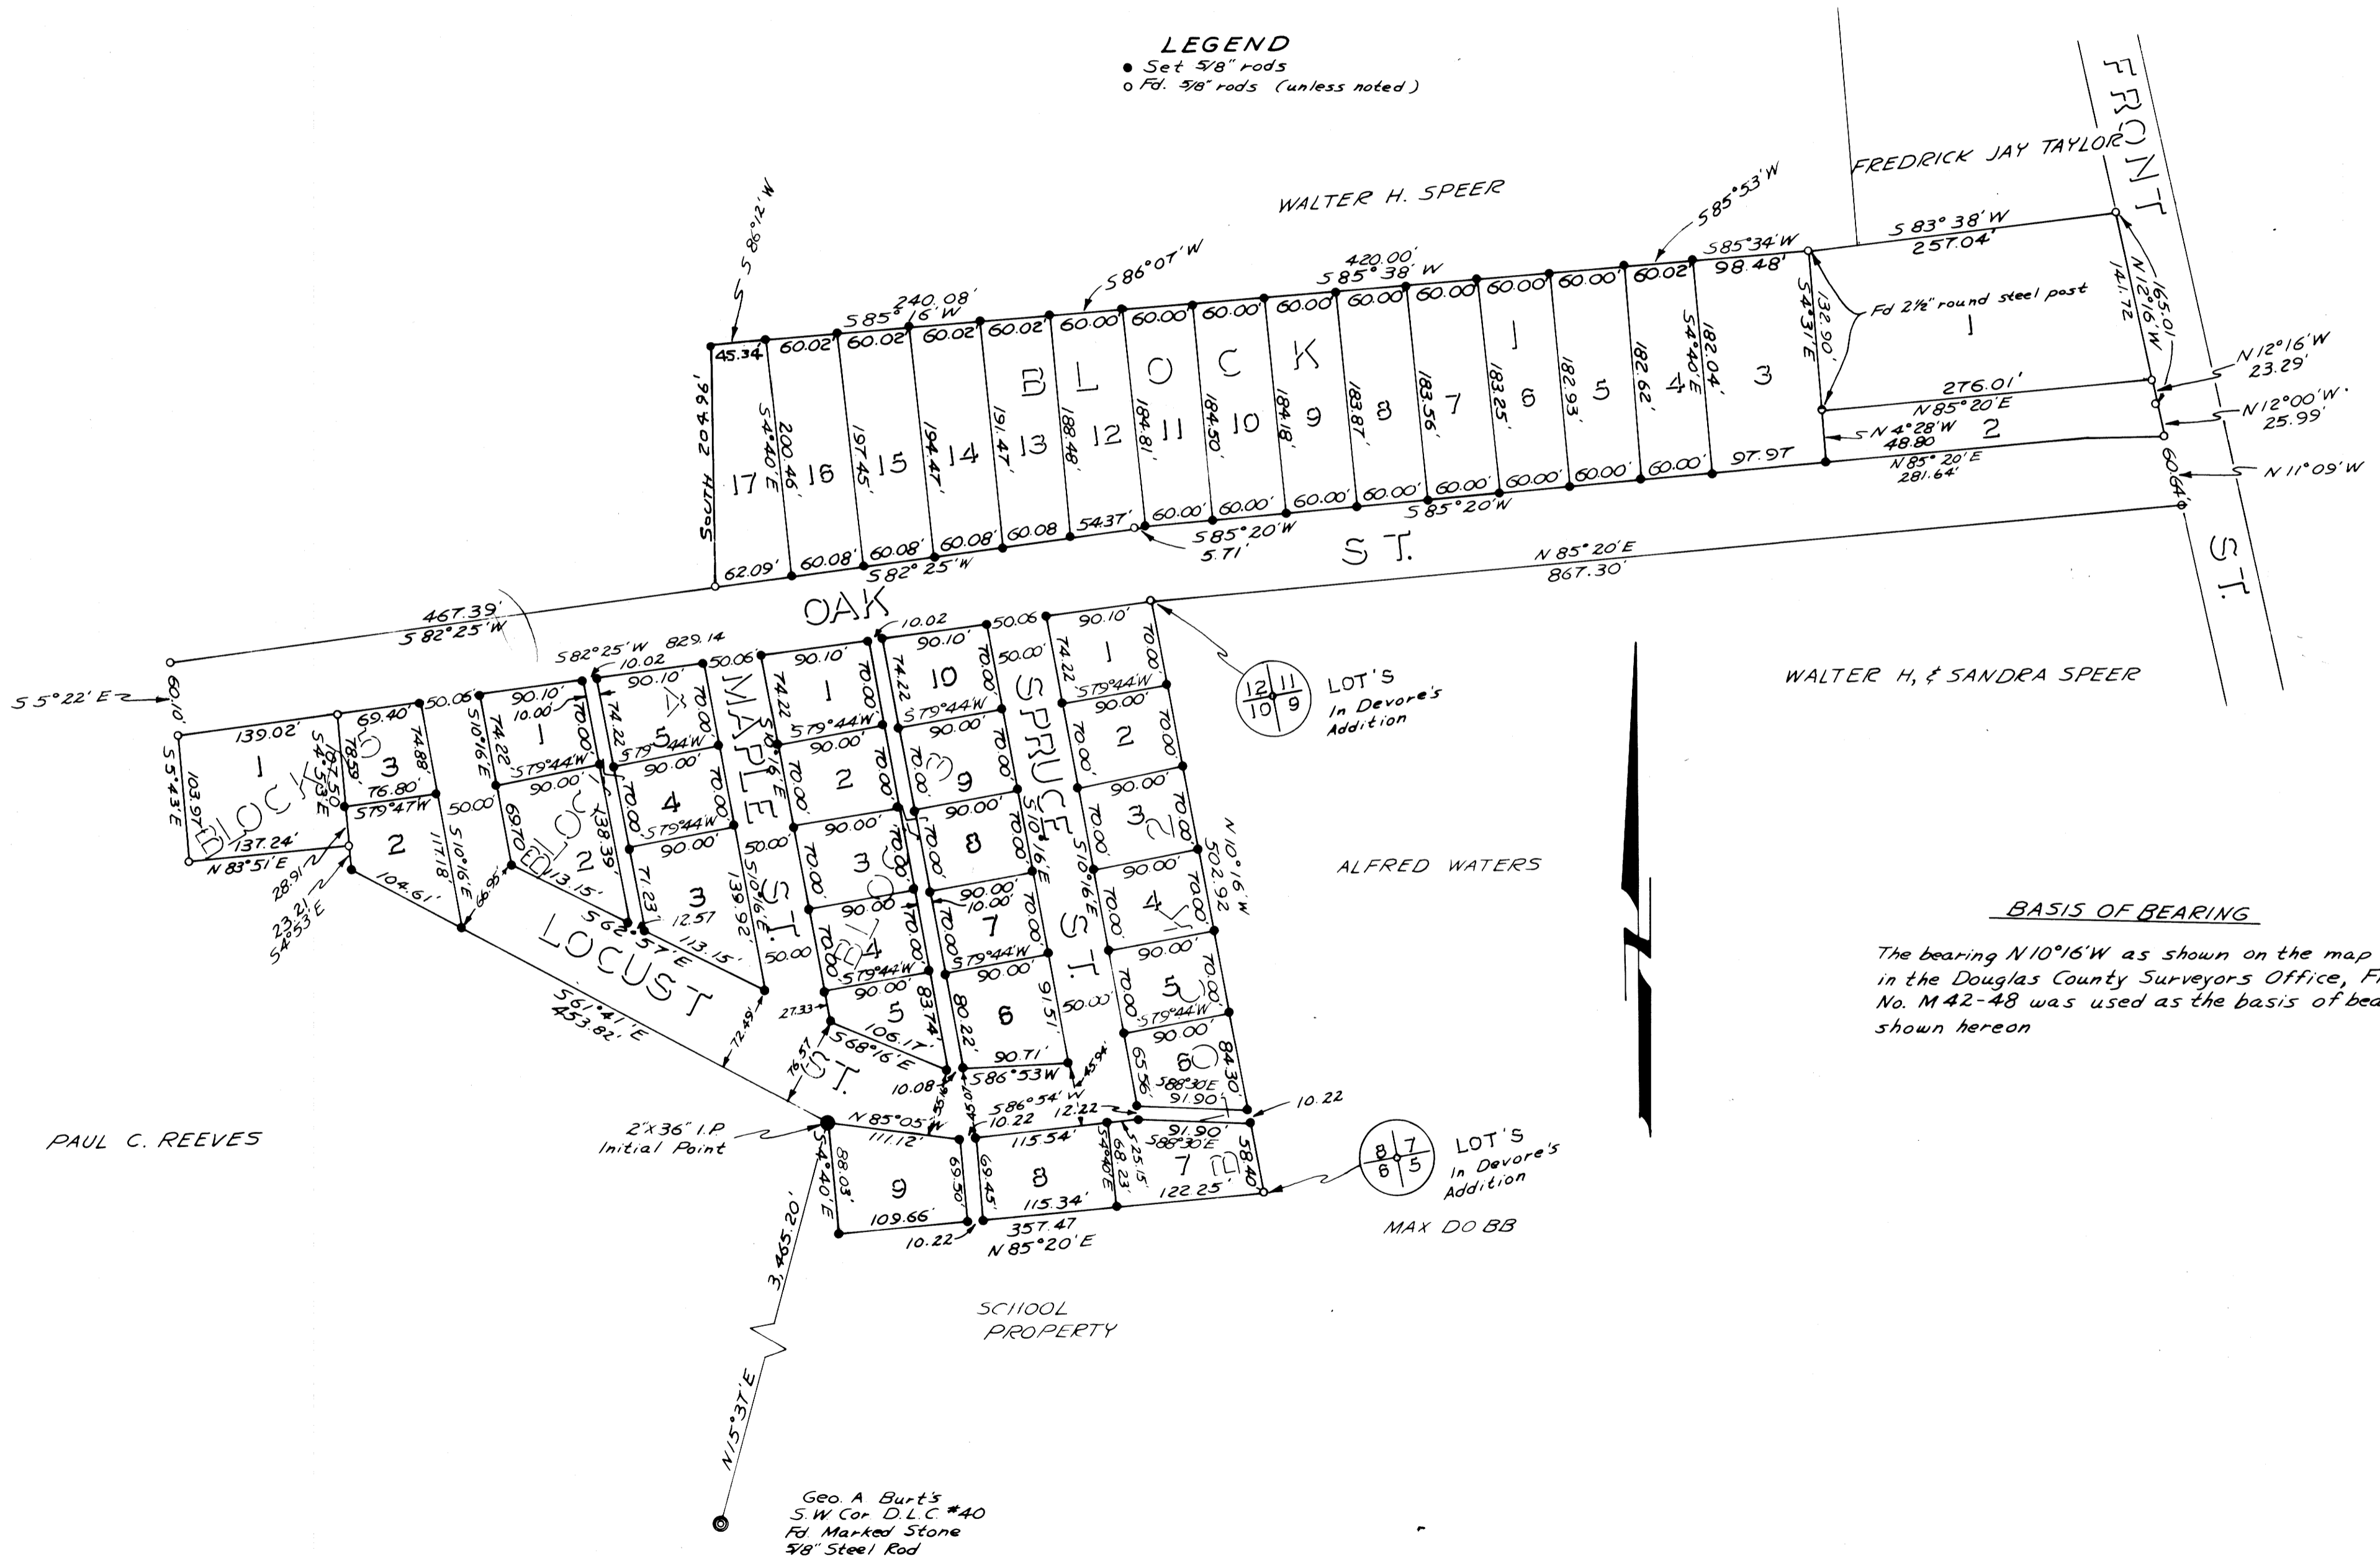

VOL. 15 PAGE 55 B

VOL. 15 PAGE 55 B