


- ① S 82° 37' 05" E 13.37'
- ② CH = S 68° 28' 24" E 97.75' R = 200.00' Δ = 28° 17' 22" LA = 98.75'
- ③ CH = S 52° 57' 39" E 9.55' R = 200.00' Δ = 2° 44' 09" LA = 9.55'
- ④ S 51° 35' 34" E 35.22'
- ⑤ CH = S 57° 22' 45" E 40.33' R = 200.000 Δ = 11° 34' 21" LA = 40.40'
- ⑥ S 63° 09' 56" E 10.73'
- ⑦ N 63° 09' 56" W 10.73'
- ⑧ CH = S 57° 22' 45" E 37.30' R = 185.00' Δ = 11° 34' 21" LA = 37.37'
- ⑨ N 51° 35' 34" W 35.22'
- ⑩ N 43° 02' 55" W - 25.36'
- ⑪ N 43° 02' 55" W - 32.31'
- ⑫ N 79° 47' 44" W - 80.00'
- ⑬ S 46° 52' 50" W 119.52'
- ⑭ N 27° 42' 08" E - 109.82'
- ⑮ N 68° 30' W - 44.89'
- ⑯ S 46° 52' 50" W 32.22'
- ⑰ CH = N 39° 19' 22" E 56.55' R = 215.00' Δ = 15° 06' 54" LA = 56.72'
- ⑱ CH = N 26° 27' 01" E 39.94' R = 215.00' Δ = 10° 39' 33" LA = 40.00'
- ⑲ N 21° 05' 42" E 60.74'
- ⑳ N 21° 05' 42" E 153.48'
- ㉑ CH = S 26° 32' 17" W 37.94' R = 200.00' Δ = 10° 53' 10" LA = 38.00'
- ㉒ CH = S 39° 25' 13" W 51.82' R = 200.00' Δ = 14° 53' 14" LA = 51.97'
- ㉔ N 63° 09' 56" W 10.73'
- ㉕ CH = N 57° 22' 45" W 43.35' R = 215.00' Δ = 11° 34' 21" LA = 43.43'
- ㉖ N 51° 35' 34" W 18.26'
- ㉗ CH = S 87° 38' 38" W 19.59' R = 15.00' Δ = 81° 31' 36" LA = 21.34'
- ㉘ CH = S 45° 31' 03" W 8.53' R = 185.00' Δ = 2° 38' 31" LA = 8.53'
- ㉙ S 58° 01' 08" E - 24.25'
- ㉚ S 58° 01' 08" E - 24.30'
- ㉛ CH = N 71° 32' 17" E 30.84' R = 20.00' Δ = 100° 53' 10" LA = 35.22'
- ㉜ CH = S 6° 53' 19" E 31.14' R = 20.00' Δ = 102° 14' 49" LA = 35.69'
- ㉝ S 58° 01' 08" E 63.00'
- ㉞ N 6° 59' 57" E 68.85'
- ㉟ N 12° 04' 17" E 84.10'
- ㊱ N 12° 04' 17" E 27.22'
- ㊳ CH = S 6° 53' 19" E 31.14' R = 20.00' Δ = 102° 14' 49" LA = 35.69'
- ㊴ S 58° 01' 08" E 63.00'
- ㊵ N 6° 59' 57" E 68.85'
- ㊶ N 12° 04' 17" E 84.10'
- ㊷ N 12° 04' 17" E 27.22'
- ㊹ S 46° 52' 50" W 119.52'
- ㊺ S 46° 52' 50" W 32.22'

NARRATIVE:  
 SURVEY TO SUBDIVIDE & MONUMENT "GRAY SQUIRREL PLANNED COMMUNITY (P.U.D.)" AS SHOWN HEREON. THE EASTERLY & SOUTHERLY LINES OF SUBJECT PARCEL WERE ESTABLISHED PER THE CITY OF ROSEBURG URBAN GROWTH BOUNDARY MAP. THE WESTERLY LINE LIES ADJACENT WITH "SADDLE BUTTE ESTATES NO. 2", ESTABLISHED BY FOUND MONUMENTS AS NOTED. THE NORTHERLY LINE IS ESTABLISHED BY THE FOUND MONUMENTS ALONG THE SOUTHERLY RIGHT-OF-WAY LINE OF PAGE ROAD.

FIELD CREW: NEIL HIBBS & ROD McALLISTER  
 EQUIPMENT: NIKON TOTAL STATION  
 OFFICE: MALCOLM CHAMPLAIN, STEVE LOVEMARK & ROMY WARE  
 DRAFTING: KEN VANGORDON & BETH MORGAN

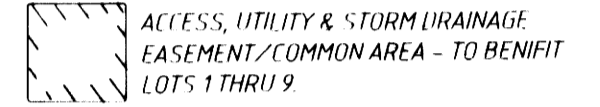

FD D.C.S.O. DISK STAMPED "NU-8 1972" STATE PLANE COORD. (OREGON SOUTH ZONE)  
 Y = 603,651.33  
 X = 1,247,067.12

- LEGEND:
- SET 5/8" X 30" IRON ROD W/CAP MARKED "i. e." ENGINEERING
  - FD. 5/8" IRON ROD UNLESS NOTED OTHERWISE
  - △ COMPUTED POINT
  - ( ) RECORD PER VOL. 16 PAGE 14
  - ▲ SET P.K. NAIL IN BASE OF MANHOLE

<b>REGISTERED OREGON LAND SURVEYOR</b>		<b>GRAY SQUIRREL PLANNED COMMUNITY (P.U.D.)</b>	
JULY 12, 1988 DONALD A. BENTZ 839		IN THE NORTHWEST 1/4, SECTION 30, TOWNSHIP 26 SOUTH, RANGE 5 WEST, WILLAMETTE MERIDIAN, DOUGLAS COUNTY, OREGON	
EXPIRES 12-31-93		SURVEYED FOR: L & H LUMBER CO. 859 LOOKINGGLASS ROAD ROSEBURG, OREGON 97470	SURVEYED BY: <b>i.e.</b> ENGINEERING 1205 S.E. Court Street Roseburg, Oregon 97470 PHONE (503) 673-8166 FAX (503) 440-9392
SCALE: 1" = 60'	DATE: JAN, 1993	140-05	PAGE: 1 OF 2

COUNTY SURVEYORS FILE DATA  
 DO NOT REMOVE FROM OFFICE