


CURVE TABLE				
CURVE	CHORD BEARING	CHORD LENGTH	RADIUS	CURVE LENGTH
C5	S11°10'16"W	13.75'	430.00'	13.75'
C6	S04°28'26"W	86.63'	430.00'	86.78'
C7	S06°40'31"E	80.45'	430.00'	80.57'
C8	S12°26'03"E	5.88'	430.00'	5.88'
C9	N09°13'52"W	71.47'	570.00'	71.52'
C10	N01°22'17"W	84.78'	570.00'	84.86'
C35	N03°26'05"E	139.99'	630.00'	140.28'
C36	N07°53'06"W	108.52'	630.00'	108.65'
C37	S06°35'51"E	80.28'	370.00'	80.44'
C38	S05°51'32"W	80.28'	370.00'	80.44'
C39	N11°59'58"E	1.66'	530.00'	1.66'
C46	S00°22'10"E	172.56'	400.00'	173.92'
C47	N01°16'09"W	240.40'	600.00'	242.04'

- LEGEND**
- SET 5/8" x 30" IR w/CAP MARKED "I.E. ENG." UNLESS OTHERWISE NOTED
 - FOUND 5/8" IRON ROD UNLESS OTHERWISE NOTED
 - △ CALCULATED POSITION
 - () R1 RECORD AS PER VOL. 21, PG. 9
 - () R2 RECORD AS PER INST. NO. 2002-16251
 - () R3 RECORD AS PER VOL. 20, PG. 66
 - () R4 RECORD AS PER VOL. 21, PG. 3

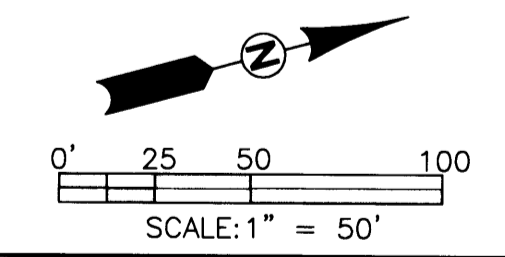

<p>REGISTERED PROFESSIONAL LAND SURVEYOR</p> <p><i>Larry E. Monrean</i></p> <p>OREGON JULY 13, 1979 LARRY E. MONREAN 1830</p> <p>EXPIRES: 12/31/2004</p>	<p>TAFT SUBDIVISION, PHASE 2</p> <p>LYING IN THE SE 1/4 OF SECTION 25 AND THE NE 1/4 SEC. 36, T26S, R6W, & THE NW 1/4 SEC. 31 AND SW 1/4 SEC. 30, T26S, R5W, W.M., DOUGLAS COUNTY, OREGON</p>	
	<p>SURVEYED FOR:</p> <p>L & H LUMBER COMPANY 859 W. LOOKINGGLASS RD. ROSEBURG, OREGON 97470</p>	<p>SURVEYED BY:</p> <p>i.e. ENGINEERING 741 SE Jackson Street Roseburg, Oregon 97470 PHONE (541) 673-0166 FAX (541) 440-9392 iemail@ieengineering.com</p>
<p>SCALE: AS SHOWN</p>	<p>DATE: SEPT., 2004</p>	<p>DWG. BY: STH</p> <p>JOB NO: 140-78</p> <p>PAGE: 3 OF 4</p>