


CURVE TABLE				
CURVE	CHORD BEARING	CHORD LENGTH	RADIUS	CURVE LENGTH
C1	S74°09'12"E	76.45'	473.00'	76.53'
C2	S74°09'12"E	80.81'	500.00'	80.90'
C3	S71°08'39"E	29.91'	527.00'	29.91'
C4	S75°46'46"E	55.33'	527.00'	55.35'
C5	N77°15'36"W	25.23'	473.00'	25.24'
C6	N70°52'45"W	80.02'	473.00'	80.12'
C7	N63°08'14"W	47.69'	473.00'	47.71'
C8	N69°31'05"W	161.09'	500.00'	161.80'
C9	N77°23'16"W	25.76'	527.00'	25.76'
C10	N71°37'53"W	80.05'	527.00'	80.13'
C11	N63°45'42"W	64.60'	527.00'	64.64'
C12	S61°12'37"E	15.89'	473.00'	15.89'
C15	S62°02'09"E	32.89'	527.00'	32.89'
C69	S66°42'50"E	45.29'	500.00'	45.31'
C71	S64°25'08"W	89.61'	489.50'	89.99'

LINE TABLE		
LINE	BEARING	LENGTH
L1	(S69°18'35"E	43.18')R1
L2	(N69°31'05"W	8.18')R1

NOTE:
BASIS OF BEARING IS PER OUR PREVIOUS SURVEY "TAFT SUBDIVISION, PHASE 2" RECORDED AS VOLUME 21, PAGE 36 IN THE DOUGLAS COUNTY PLAT RECORDS, AS SHOWN.

LEGEND

- SET 5/8" x 30" IR w/CAP MARKED "I.E. ENGINEERING" UNLESS OTHERWISE NOTED
- ⊙ DENOTES A 5/8" x 30" IR w/CAP MARKED "I.E. ENGINEERING" TO BE SET WITHIN THE TIME SPECIFIED IN THE SURVEYOR'S CERTIFICATE, SET ON Nov. 2, 2005
- FOUND 5/8" IRON ROD UNLESS OTHERWISE NOTED
- △ CALCULATED POSITION
- ()R1 RECORD AS PER VOL. 21, PG. 36

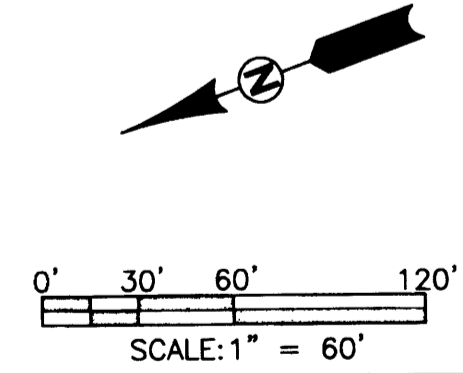

<p>REGISTERED PROFESSIONAL LAND SURVEYOR</p> <p><i>Larry E. Monrean</i></p> <p>OREGON JULY 13, 1979 LARRY E. MONREAN 1830</p> <p>EXPIRES: 12/31/2006</p>	<p>TAFT SUBDIVISION, PHASE 3 LYING IN THE NW 1/4 SEC. 31 AND SW 1/4 SEC. 30, T26S, R5W, W.M., DOUGLAS COUNTY, OREGON</p>	
	<p>SURVEYED FOR: BASCO BROS., L.L.C. P.O. BOX 131 WINCHESTER, OR 97495</p>	<p>SURVEYED BY: i.e. ENGINEERING 741 SE Jackson Street Roseburg, Oregon 97470 PHONE (541) 673-0166 FAX (541) 440-9392 jernail@ieengineering.com</p>
<p>SCALE: AS SHOWN</p>	<p>DATE: JAN., 2005</p>	<p>DWG. BY: JAC</p> <p>JOB NO: 1733-06</p> <p>PAGE: 2 OF 3</p>