


SEE PAGE 3

CURVE TABLE					
CURVE	CHORD BEARING	CHORD LENGTH	RADIUS	CURVE LENGTH	DELTA
C29	N02°14'51"E	17.67'	250.00'	17.67'	4°03'02"
C30	N02°14'51"E	15.69'	222.00'	15.69'	4°03'02"
C31	S84°49'57"W	55.64'	327.00'	55.71'	9°45'41"
C32	S82°44'58"W	78.03'	300.00'	78.25'	14°56'43"
C33	S79°24'04"W	97.69'	273.00'	98.22'	20°36'51"

LINE TABLE		
LINE	BEARING	LENGTH
L13	N45°09'46"E	15.87'
L14	N42°49'19"W	15.72'

LEGEND

- ◻ DENOTES A 5/8" x 30" IR w/YELLOW CAP MARKED "I.E. ENGINEERING" TO BE SET WITH THE TIME SPECIFIED IN THE SURVEYOR'S CERTIFICATE SET ON 9-22-2006
- FOUND 5/8" IRON ROD UNLESS OTHERWISE NOTED
- ▣ FOUND 3/4" BOLT
- △ CALCULATED POSITION
- () R1 RECORD AS PER VOL. 21, PG. 41
- () R2 RECORD AS PER M132-22
- () R3 RECORD AS PER M148-48

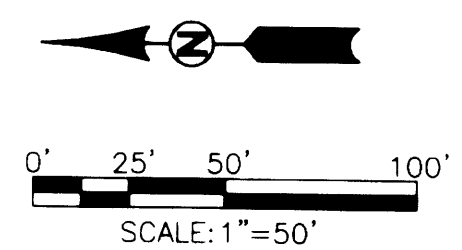

<p>REGISTERED PROFESSIONAL LAND SURVEYOR</p> <p><i>Ronald A. Gumbey</i></p> <p>OREGON JULY 14, 1978 RONALD A. GUMBEY 1954</p> <p>EXPIRES: 12/31/2006</p>	<p>RIVERCREST ESTATES 2, PHASE 1 LYING IN THE NW AND SW 1/4S OF SECTION 10, TOWNSHIP 28 SOUTH RANGE 6 WEST, WILLAMETTE MERIDIAN, DOUGLAS COUNTY, OREGON</p>	
	<p>SURVEYED FOR: HAYDEN HOMES 2622 SW GLACIER PLACE SUITE 110 REDMOND, OR 97756</p>	<p>SURVEYED BY: i.e. ENGINEERING 505 SE Main Street Roseburg, Oregon 97470 PHONE (541) 673-0166 FAX (541) 440-9392 iemail@ieengineering.com</p>
<p>SCALE: AS SHOWN</p>	<p>DATE: JAN., 2006</p>	<p>DWG. BY: JAC JOB NO: 1944-03 PAGE: 4 OF 4</p>