


CURVE TABLE			
CURVE	RADIUS	LENGTH	CHORD
C1	385.10	32.29	N89°21'02"W 32.28
C2	385.10	60.59	S83°44'25"W 60.53
C3	20.00	31.28	S55°57'54"E 28.19
C4	95.00	71.73	S10°28'03"W 70.04
C5	95.00	23.02	N25°09'18"E 22.97
C6	45.00	47.71	N01°43'38"E 45.50
C7	145.00	47.45	S22°43'23"W 47.24
C8	145.00	51.46	S03°10'53"W 51.19
C9	145.00	18.86	S10°42'44"E 18.85
C10	20.00	28.23	N26°00'12"E 25.95
C11	385.10	85.86	S60°03'29"W 85.68
C36	10.00	15.71	N48°03'08"E 14.14


LINE TABLE		
LINE	LENGTH	BEARING
L1	30.00	S17°08'00"E

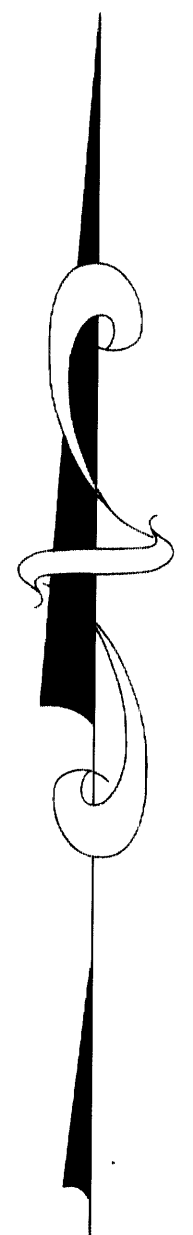

- LEGEND:**
- FOUND 5/8" I. ROD UNLESS OTHERWISE NOTED.
 - SET 5/8" X 30' IRON ROD WITH YELLOW PLASTIC CAP MARKED, "LAND MARK".
 - CALCULATED POINT, NO MONUMENTATION.
 - WETLANDS
 - LINES PER WIMARO PARK SUBDIVISION
 - () BLODK NUMBERS PER WIMARO PARK SUBDIVISION
 - [] LOT NUMBERS PER WIMARO PARK SUBDIVISION

RECORD INFORMATION:

- () M146-13 Unless noted
- [] WILMARO PARK SUBDIVISION

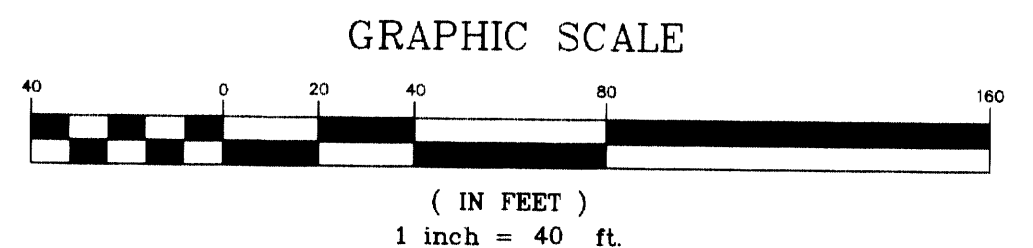

Sheet 2 of 5
SPRING BROOK ESTATES, PHASE 1
 A REPLAT OF BLOCK 3 & LOTS 1, 2, 6 & 7, BLOCK 4.
 WILMARO PARK SUBDIVISION,
 In the NE 1/4, Sec. 22, T. 29 S., R. 5 W., W.M.
 City of Myrtle Creek, Douglas County, Oregon
 JULY, 2006

FOR: Eureka Land LLC
 1629 Kristin Way
 McKinleyville, CA 95519

REGISTERED PROFESSIONAL LAND SURVEYOR
Mark A. Heimbarger
 OREGON
 JULY 16, 1987
 MARK A. HEIMBURGER
 2287
 RENEWS JUNE 30, 2007

LM LAND MARK SURVEYING, INC.
 3329 N.E. STEPHENS ST.
 ROSEBURG, OREGON 97470
 TEL. (541) 677-9400
 FAX (541) 677-9401
 LM Proj. No. 2004-0083