


CURVE TABLE			
CURVE	RADIUS	LENGTH	CHORD
C13	10.00	15.71	S09°33'57"W 14.14
C14	150.00	14.83	N51°43'59"E 14.83
C15	150.00	57.14	N37°59'14"E 56.80
C16	150.00	63.08	N15°01'33"E 62.62
C17	10.00	9.48	S30°08'06"W 9.13
C18	50.00	49.52	N28°55'04"E 47.52
C19	50.00	47.51	N26°40'50"W 45.75
C20	50.00	47.66	N81°12'43"W 45.88
C21	50.00	46.13	S45°02'57"W 44.51
C22	50.00	41.98	S05°26'00"E 40.75
C23	50.00	19.07	S40°24'38"E 18.95
C24	10.00	9.48	N24°10'47"W 9.13
C25	100.00	8.31	N05°21'27"E 8.31
C26	100.00	81.73	N31°09'06"E 79.47
C27	10.00	15.71	S80°26'03"E 14.14
C28	170.00	9.08	S33°54'16"E 9.08
C29	170.00	82.68	S18°26'31"E 81.87
C30	20.00	33.98	S44°09'27"W 30.04
C31	20.00	29.88	N44°22'19"W 27.18
C32	230.00	46.73	S07°23'19"E 46.65
C33	230.00	76.40	S22°43'29"E 76.05
C34	230.00	12.82	S33°50'14"E 12.82

- LEGEND:**
- FOUND 5/8" I. ROD UNLESS OTHERWISE NOTED.
 - SET 5/8" X 30" IRON ROD WITH YELLOW PLASTIC CAP MARKED, "LAND MARK".
 - CALCULATED POINT, NO MONUMENTATION.
 - WETLANDS

RECORD INFORMATION:
 () M146-13 Unless noted
 [] WILMARO PARK SUBDIVISION

- LINES PER WIMARO PARK SUBDIVISION
- BLOK NUMBERS PER WIMARO PARK SUBDIVISION
- LOT NUMBERS PER WIMARO PARK SUBDIVISION

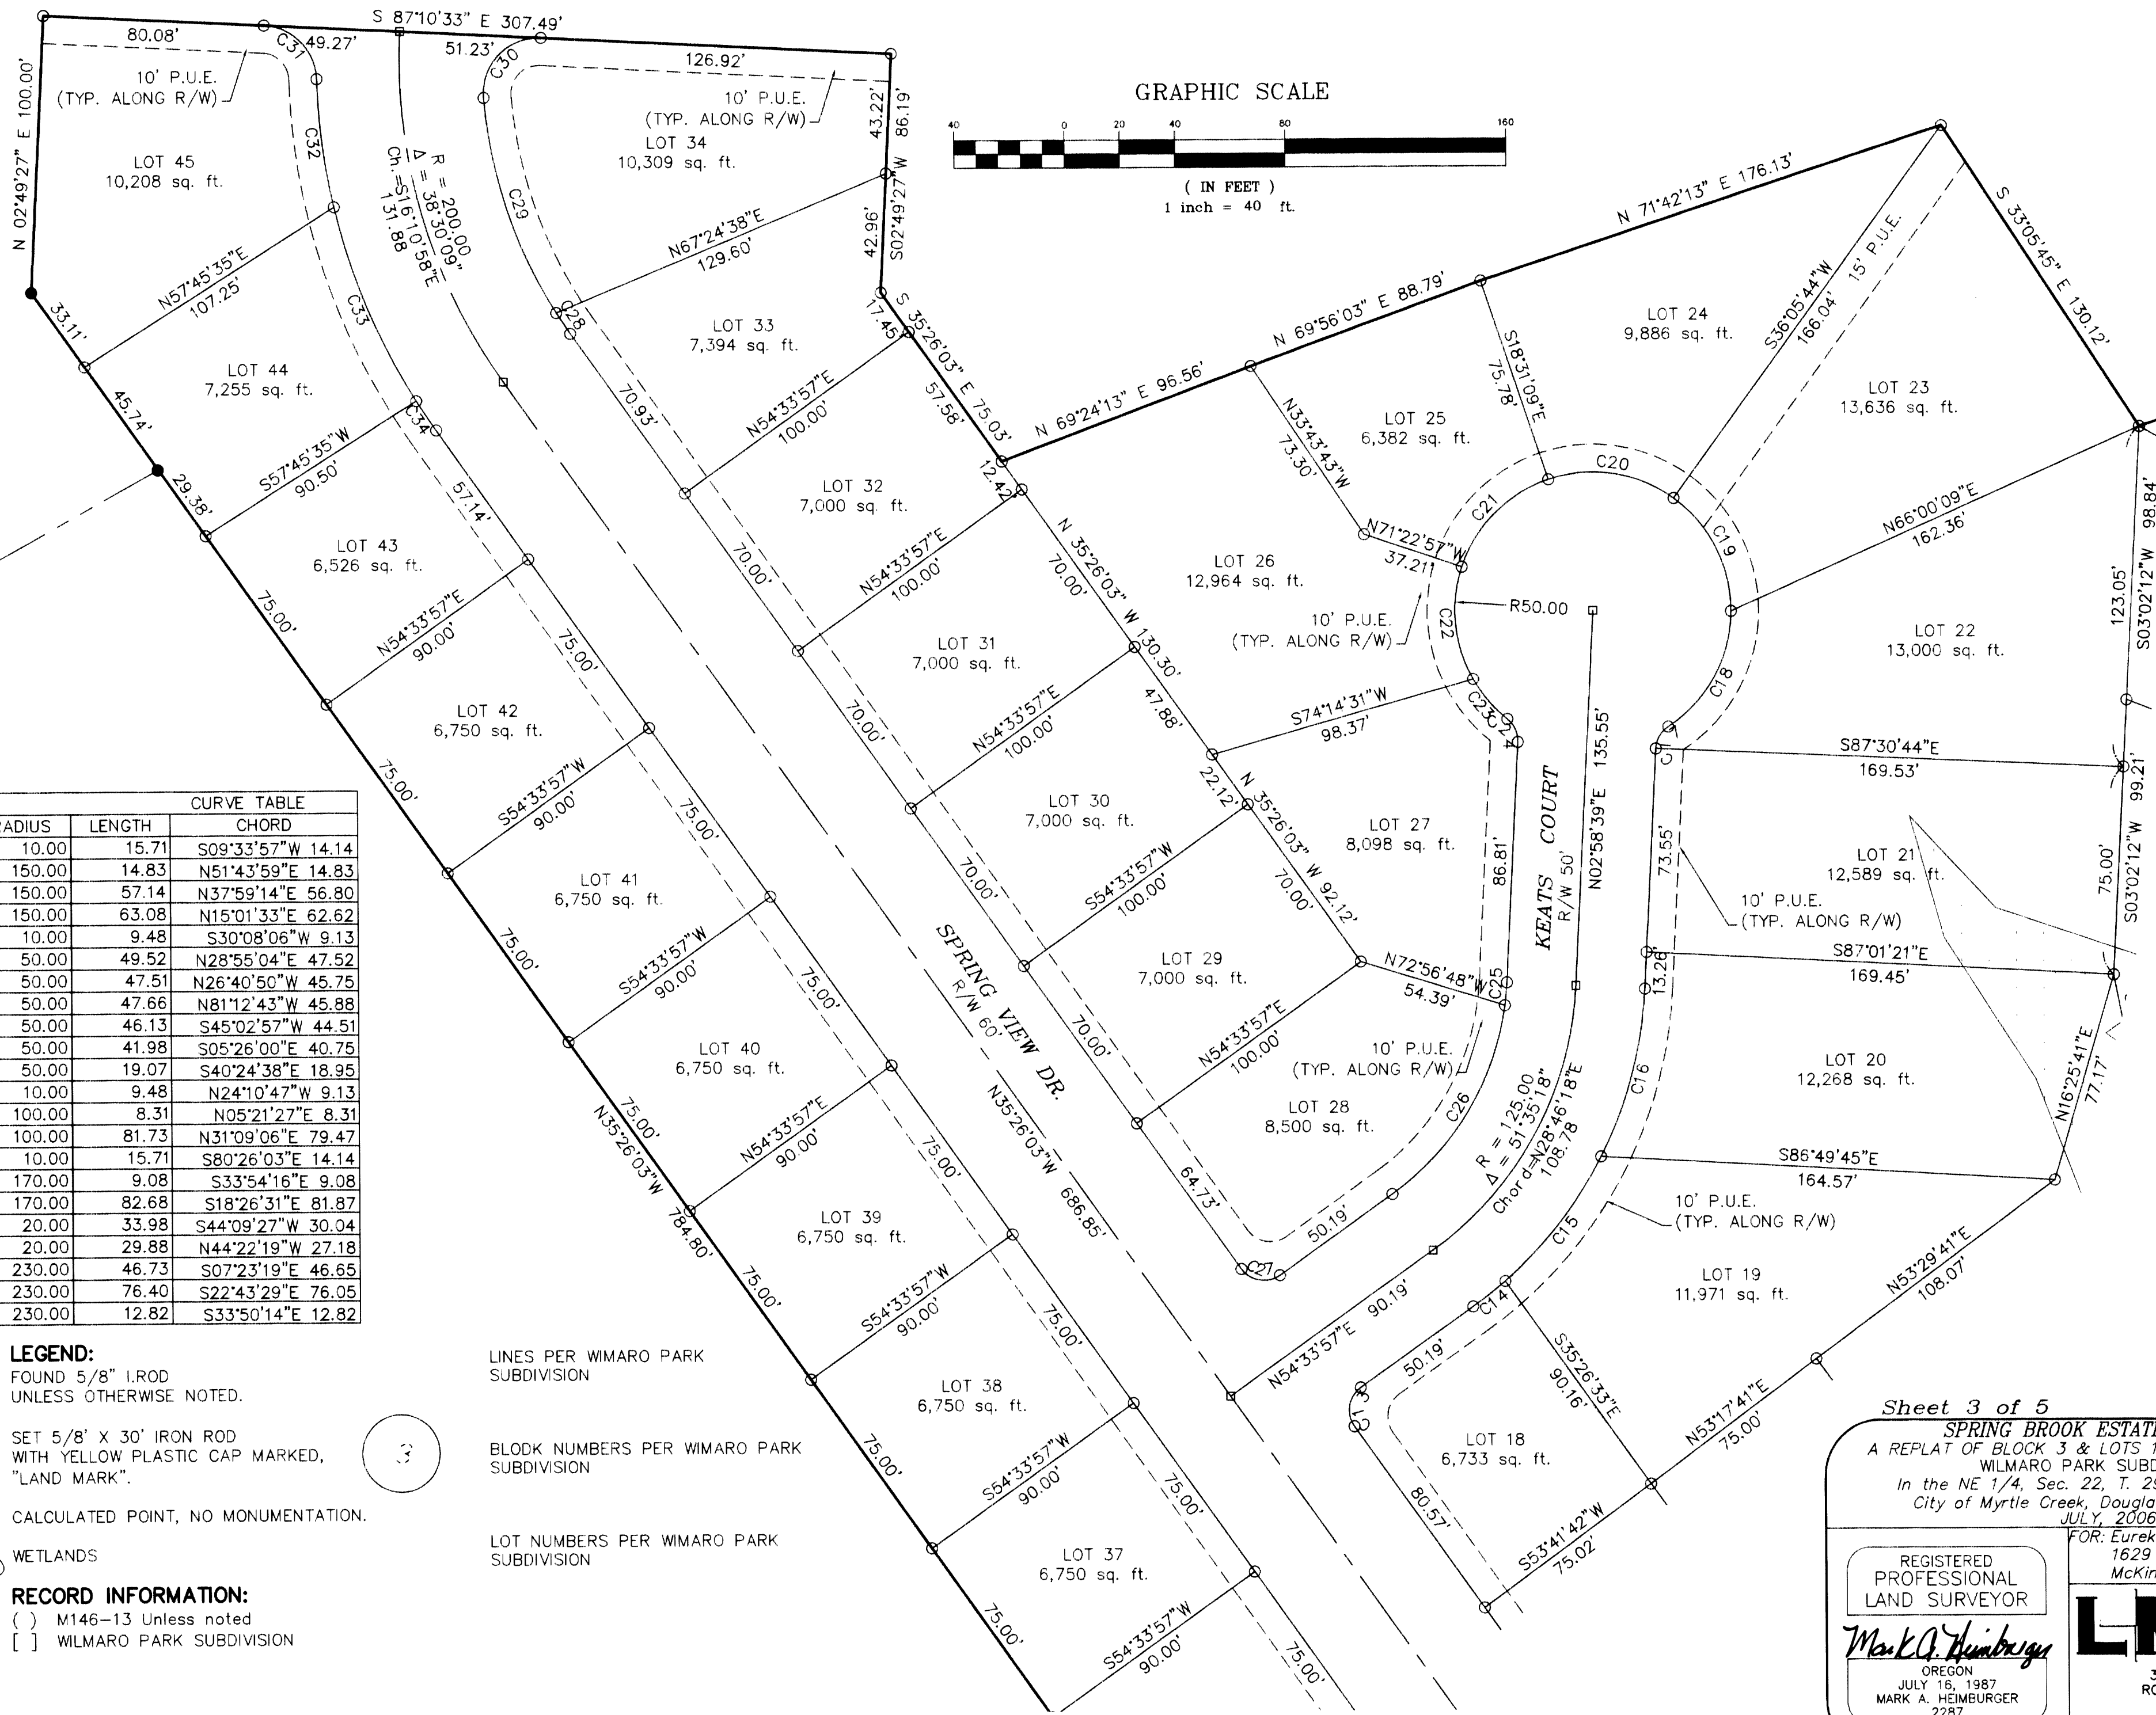

Sheet 3 of 5
SPRING BROOK ESTATES, PHASE 1
 A REPLAT OF BLOCK 3 & LOTS 1, 2, 6 & 7, BLOCK 4.
 WILMARO PARK SUBDIVISION,
 In the NE 1/4, Sec. 22, T. 29 S., R. 5 W., W.M.
 City of Myrtle Creek, Douglas County, Oregon
 JULY, 2006

FOR: Eureka Land LLC
 1629 Kristin Way
 McKinleyville, CA 95519

REGISTERED PROFESSIONAL LAND SURVEYOR
Mark A. Heimbürger
 OREGON
 JULY 16, 1987
 MARK A. HEIMBURGER
 2287
 RENEWS JUNE 30, 2007

LM LAND MARK SURVEYING, INC.
 3329 N.E. STEPHENS ST.
 ROSEBURG, OREGON 97470
 TEL. (541) 677-9400
 FAX (541) 677-9401
 LM Proj. No. 2004-0083