

OREGANO SUBDIVISION PHASE 1
LOCATED IN THE SOUTHEAST AND SOUTHWEST QUARTERS OF SECTION 22,
TOWNSHIP 27 SOUTH, RANGE 6 WEST, WILLAMETTE MERIDIAN,
DOUGLAS COUNTY, OREGON
APRIL 24, 2023

EASEMENTS OF RECORD

THE FOLLOWING EASEMENT OF RECORD PER AN OWNER POLICY REPORT PREPARED BY WESTERN TITLE & ESCROW, ORDER NO. WT0244224-KAB, DATED JANUARY 20, 2023 AFFECT THE PROPERTY BEING SUBDIVIDED PER THIS PLAT:

7. EASEMENT(S) FOR THE PURPOSE(S) SHOWN BELOW AND RIGHTS INCIDENTAL THERETO AS SET FORTH IN A DOCUMENT:

ENTITLED: GRANT OF RIGHT OF WAY
IN FAVOR OF: THE CALIFORNIA OREGON POWER COMPANY
PURPOSE: ELECTRIC TRANSMISSION AND DISTRIBUTION LINES
RECORDING DATE: MAY 22, 1935
RECORDING NO.: 95118 (VOLUME 96, PAGE 400)
SURVEY NOTE: BLANKET-TYPE EASEMENT

8. EASEMENT(S) FOR THE PURPOSE(S) SHOWN BELOW AND RIGHTS INCIDENTAL THERETO, AS GRANTED IN A DOCUMENT:

PURPOSE: SEWER LINE
RECORDING DATE: FEBRUARY 5, 1976
RECORDING NO.: 76-01659
SURVEY NOTE: BLANKET-TYPE EASEMENT

10. EASEMENTS, CONDITIONS, RESTRICTIONS AND NOTES AS DELINEATED ON THE RECORDED PLAT.

NAME OF PLAT: MINOR LAND PARTITION BOOK 5, PAGE 35
RECORDING DATE: APRIL 27, 1979
RECORDING NO.: 79-06775
SURVEY NOTE: SUBJECT PARCEL ACCESS IS VIA ROSEMARY AVENUE

11. DECLARATION AND COVENANT, INCLUDING TERMS AND PROVISIONS THEREOF.

RECORDING DATE: JULY 25, 2006
RECORDING NO.: 2006-18178
SURVEY NOTE: CONSERVATION EASEMENT PER OAK MEADOWS SUBDIVISION PHASE 1 AND 2 AS SHOWN HEREON

14. EASEMENT(S) FOR THE PURPOSE(S) SHOWN BELOW AND RIGHTS INCIDENTAL THERETO AS SET FORTH IN A DOCUMENT:

ENTITLED: DEED OF EASEMENT
IN FAVOR OF: PACIFIC POWER
PURPOSE: ELECTRIC TRANSMISSION AND DISTRIBUTION LINES
RECORDING DATE: SEPTEMBER 18, 2007
RECORDING NO.: 2007-20425
SURVEY NOTE: 10' PUBLIC UTILITY EASEMENT PER OAK MEADOWS SUBDIVISION PHASE 1 AND 2 SHOWN HEREON

15. EASEMENTS, CONDITIONS, RESTRICTIONS AND NOTES AS DELINEATED ON THE RECORDED PLAT.

NAME OF PLAT: OAK MEADOWS SUBDIVISION PHASE 1 AND 2
RECORDING DATE: SEPTEMBER 18, 2007
RECORDING NO.: 2007-020446
SURVEY NOTE: EASEMENTS PER OAK MEADOWS SUBDIVISION PHASE 1 AND 2 SHOWN HEREON

16. EASEMENT(S) FOR THE PURPOSE(S) SHOWN BELOW AND RIGHTS INCIDENTAL THERETO AS SET FORTH IN A DOCUMENT:

ENTITLED: PERMANENT SEWER EASEMENT
IN FAVOR OF: ROSEBURG URBAN SANITARY AUTHORITY PURPOSE: SEWER LINES AND RELATED FACILITIES
RECORDING DATE: SEPTEMBER 28, 2007
RECORDING NO.: 2007-021263
SURVEY NOTE: DOES NOT LIE WITHIN THE SUBJECT PARCEL

SURVEYOR'S CERTIFICATE


I, BRENT H. KNAPP, OREGON PROFESSIONAL LAND SURVEYOR NO. 81116, HEREBY CERTIFY THAT I HAVE CORRECTLY SURVEYED AND MARKED WITH PROPER MONUMENTS THE LAND SHOWN ON THE ANNEXED PLAT, OF WHICH THE FOLLOWING IS A TRUE AND CORRECT DESCRIPTION:

LOT 18, OAK MEADOWS SUBDIVISION PHASE 1 AND 2, AS RECORDED IN VOLUME 22, PAGE 59, DOUGLAS COUNTY PLAT RECORDS.

THE ABOVE DESCRIBED PROPERTY CONTAINS 5.57 ACRES (242,647.44 SQUARE FEET), MORE OR LESS.

DECLARATION AND DEDICATION


KNOW ALL PEOPLE BY THESE PRESENTS THAT TATONE ESTATES, LLC IS THE OWNER OF THE LAND REPRESENTED HEREON AND MORE PARTICULARLY DESCRIBED HEREIN AND HAS CAUSED THE SAME TO BE SUBDIVIDED AND PLATTED BY THE NAME OF OREGANO SUBDIVISION PHASE 1 IN ACCORDANCE WITH THE PROVISIONS OF CHAPTER 92 OF THE OREGON REVISED STATUTES..


BEN H. TATONE, MEMBER
TATONE ESTATES, LLC
4/24/23
DATE

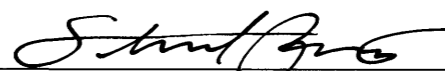
ACKNOWLEDGMENT


STATE OF OREGON }
COUNTY OF Douglas } ss.


KNOW ALL PEOPLE BY THESE PRESENTS, ON THIS 24th DAY OF April, 2023, BEFORE ME A NOTARY PUBLIC IN AND FOR SAID STATE AND COUNTY, PERSONALLY APPEARED BEN H. TATONE AS MEMBER OF TATONE ESTATES, LLC, WHO DID SAY THAT HE IS THE IDENTICAL PERSON NAMED IN THE FOREGOING INSTRUMENT AND THAT HE EXECUTED SAID INSTRUMENT FREELY AND VOLUNTARILY.



NOTARY: ELAINE ESTHER BERG
NOTARY PUBLIC - OREGON
COMMISSION NO.: 1022478
MY COMMISSION EXPIRES: MARCH 06, 2026


APPROVALS


COMMUNITY DEVELOPMENT DIRECTOR
CITY OF ROSEBURG
04/27/2023
DATE



PUBLIC WORKS DIRECTOR
CITY OF ROSEBURG
5/2/23
DATE


PLANNING COMMISSION CHAIR
CITY OF ROSEBURG
5/1/23
DATE



DOUGLAS COUNTY SURVEYOR
5-2-23
DATE



DOUGLAS COUNTY ASSESSOR
5/2/23
DATE


I HEREBY CERTIFY THAT ALL TAXES AND SPECIAL ASSESSMENTS OR OTHER CHARGES REQUIRED BY LAW HAVE BEEN PAID.



DOUGLAS COUNTY TAX COLLECTOR
5-2-23
DATE

FILED THIS 3rd DAY OF May, 2023, 1:29 O'CLOCK AM/PM

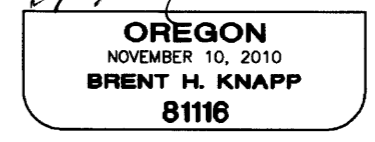
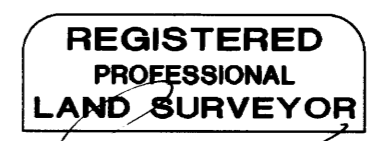

DOUGLAS COUNTY CLERK
5/3/23
DATE


DOUGLAS COUNTY COMMISSIONER
5-3-23
DATE

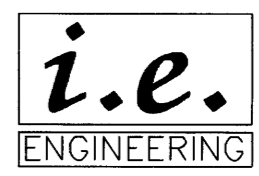

DOUGLAS COUNTY COMMISSIONER
5-3-23
DATE


DOUGLAS COUNTY COMMISSIONER
5-3-23
DATE

ZONE: MR-18
COMP. PLAN: MEDIUM-DENSITY MULTI-FAMILY RESIDENTIAL
WATER: CITY OF ROSEBURG
SEWER: ROSEBURG URBAN SANITARY AUTHORITY



EXPIRES: 6/30/2023



SHEET 2 OF 2
JOB NO. 2325-21

CLIENT:
BEN TATONE
1780 NW HUGHWOOD DRIVE
ROSEBURG, OR 97471

809 SE Pine Street
Roseburg, Oregon 97470
PHONE (541) 673-0166
FAX (541) 440-9392
iemail@ieengineering.com