


FLAGG STREET SUBDIVISION
 LOCATED IN THE NORTHWEST QUARTER OF SECTION 20,
 TOWNSHIP 27 SOUTH, RANGE 5 WEST, WILLAMETTE MERIDIAN,
 DOUGLAS COUNTY, OREGON
 OCTOBER 2, 2023

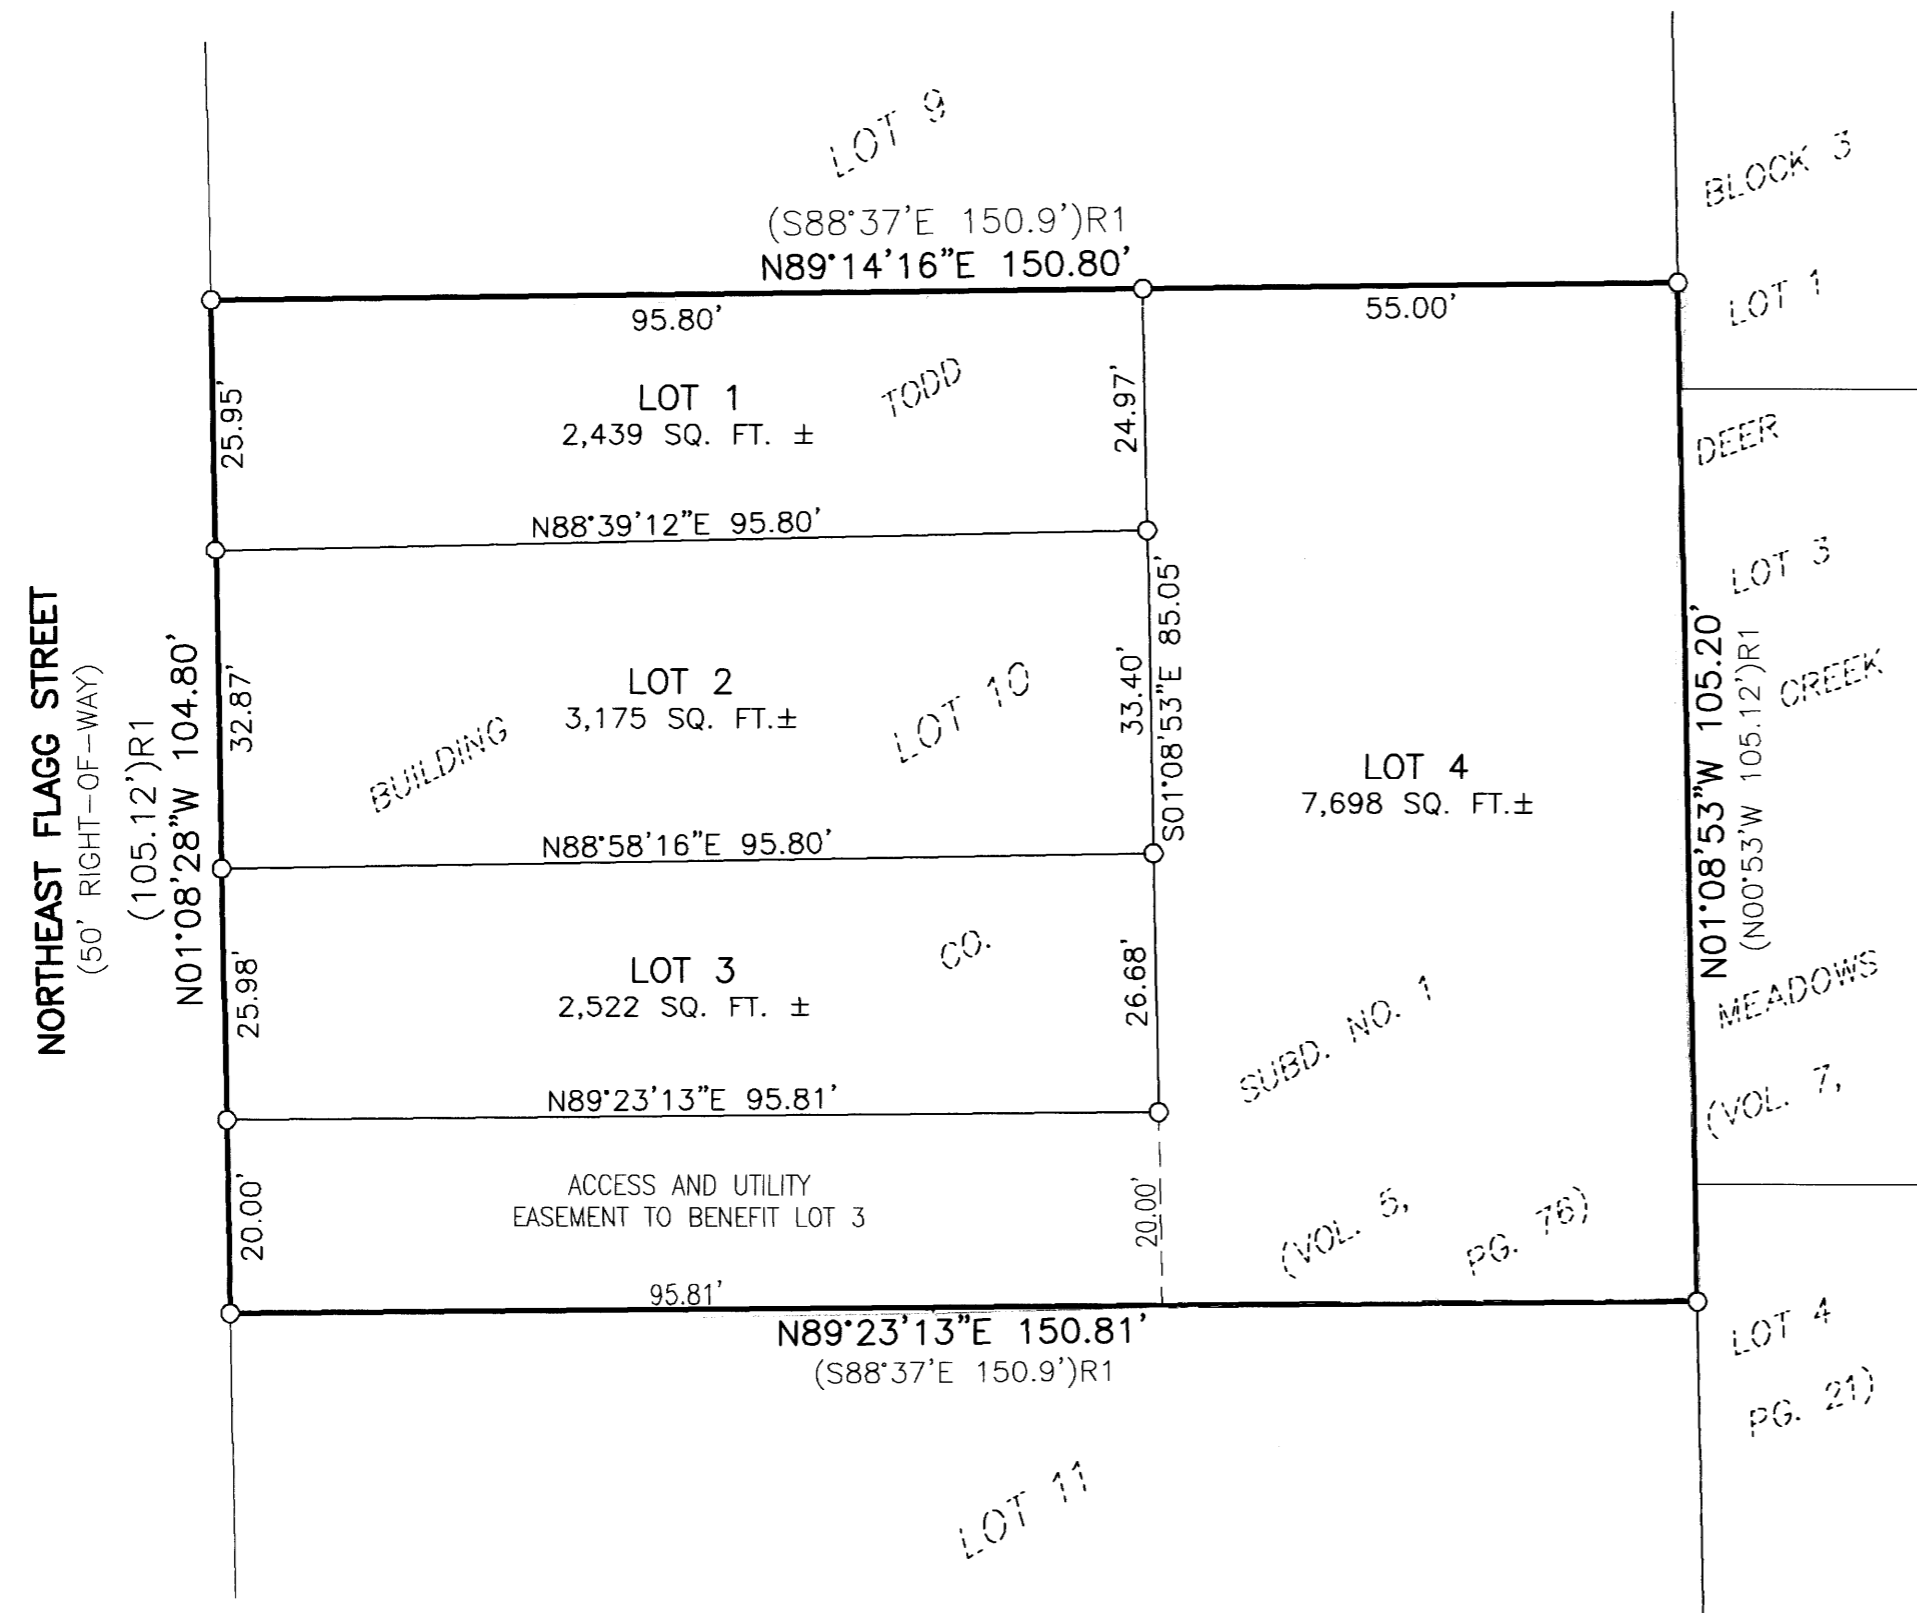

APPROVALS

James B. [Signature] Oct 2, 2023
 CITY OF ROSEBURG PLANNING COMMISSION CHAIR

Dawn Casey 10/3/2023
 CITY OF ROSEBURG PUBLIC WORKS DIRECTOR

[Signature] 10/3/2023
 CITY OF ROSEBURG COMMUNITY DEVELOPMENT DIRECTOR

[Signature] 10-4-23
 DOUGLAS COUNTY SURVEYOR

[Signature] 10/4/23
 DOUGLAS COUNTY ASSESSOR

I HEREBY CERTIFY THAT ALL TAXES AND SPECIAL ASSESSMENTS OR OTHER CHARGES REQUIRED BY LAW HAVE BEEN PAID.

[Signature] 10-4-23
 DOUGLAS COUNTY TAX COLLECTOR

FILED THIS 4th DAY OF October, 2023, 10:35 O'CLOCK AM/PM

[Signature] 10/4/23
 DOUGLAS COUNTY CLERK, Deputy

[Signature] 10-4-23
 DOUGLAS COUNTY COMMISSIONER

[Signature] 10-4-23
 DOUGLAS COUNTY COMMISSIONER

[Signature] 10-4-23
 DOUGLAS COUNTY COMMISSIONER



DECLARATION

KNOW ALL PEOPLE BY THESE PRESENTS THAT VOLTRON MONEY, LLC IS THE OWNER OF THE LAND REPRESENTED HEREON AND MORE PARTICULARLY DESCRIBED HEREIN AND HAVE CAUSED THE SAME TO BE PLATTED BY THE NAME OF "FLAGG STREET SUBDIVISION" TOGETHER WITH EASEMENTS AS SHOWN AND DESCRIBED HEREON.



BY: *[Signature]*
 BENJAMIN H. TATONE, MANAGER
 VOLTRON MONEY, LLC

ACKNOWLEDGMENT

STATE OF OREGON
 COUNTY OF DOUGLAS

KNOW ALL PEOPLE BY THESE PRESENTS, ON THIS 2 DAY OF October, 2023, BEFORE ME A NOTARY PUBLIC IN AND FOR SAID STATE AND COUNTY, PERSONALLY APPEARED BENJAMIN H. TATONE, MANAGER, VOLTRON MONEY, LLC, WHO DID SAY THAT HE IS THE IDENTICAL PERSON NAMED IN THE FOREGOING INSTRUMENT AND THAT HE EXECUTED SAID INSTRUMENT FREELY AND VOLUNTARILY.

[Signature]
 NOTARY: ELAINE ESTHER BERG
 NOTARY PUBLIC - OREGON
 COMMISSION NO.: 1022478
 MY COMMISSION EXPIRES: MARCH 06, 2026

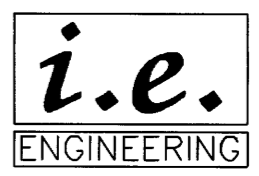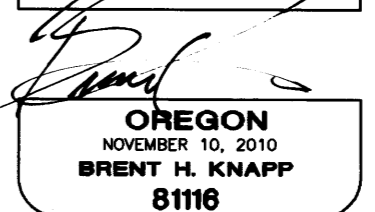

i.e.

North

SCALE: 1"=20'

SHEET 2 OF 2
 JOB NO. 2325-22

CLIENT:
 BEN TATONE
 2797 NW AVIATION DRIVE
 ROSEBURG, OR 97470

809 SE Pine Street
 Roseburg, Oregon 97470
 PHONE (541) 673-0166
 FAX (541) 440-9392
 email@ieengineering.com

VOL.24 PAGE 20 B

VOL.24 PAGE 20 B