
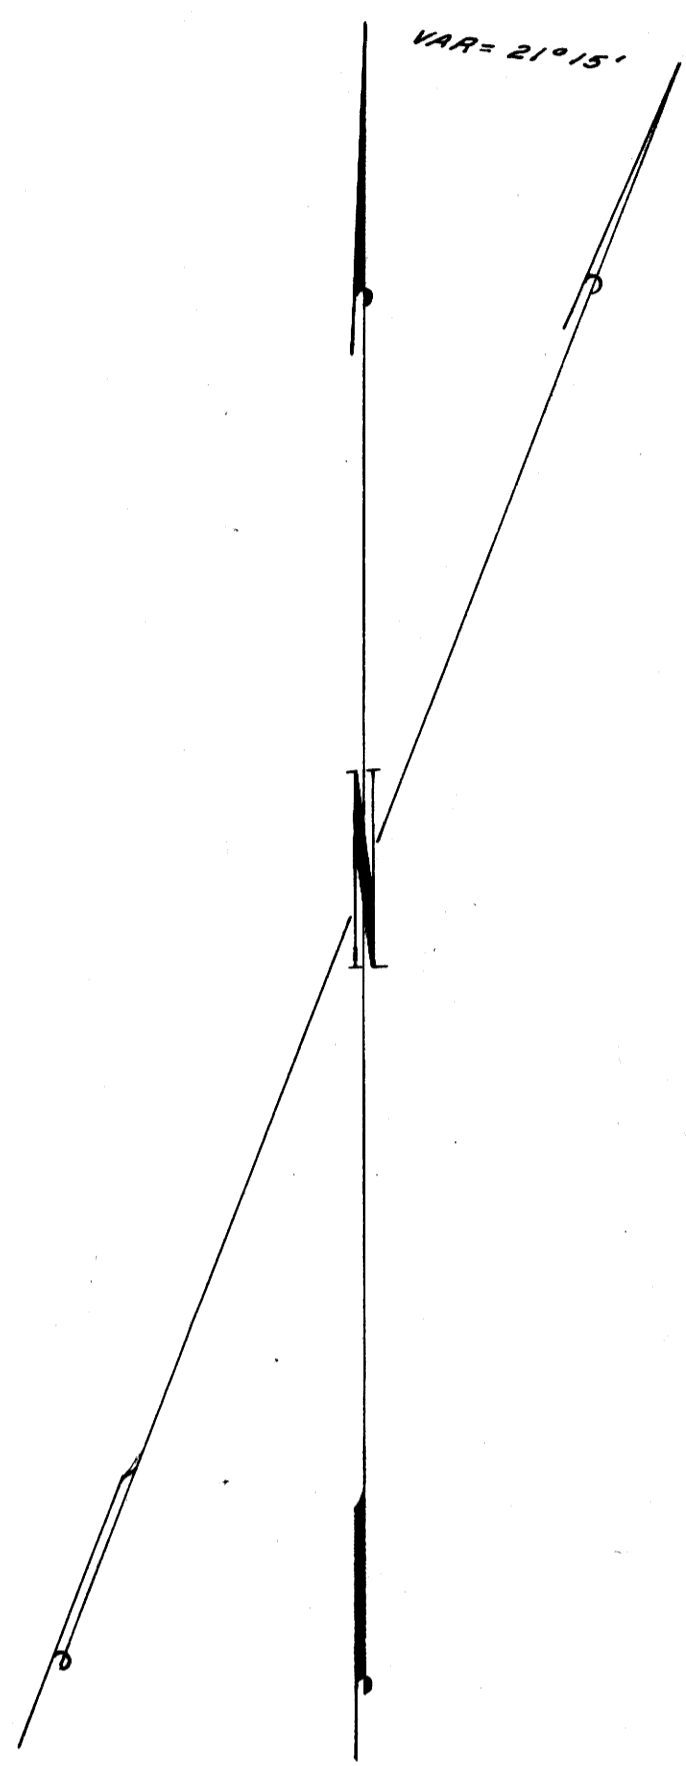


COUNTY SURVEYOR'S OFFICE
DOUGLAS COUNTY, OREGON

SURVEY TO SET SECTION CORNERS
SECTION 29, T24S., R.3 W., W.M.

FRED M. DARBY COUNTY SURVEYOR
SURVEYED OCT. 29, 1956 BY
JAMES W. BYRON - DEPUTY SCALE 1" = 200'
SURVEYED FOR ROSEBURG LUMBER CO.

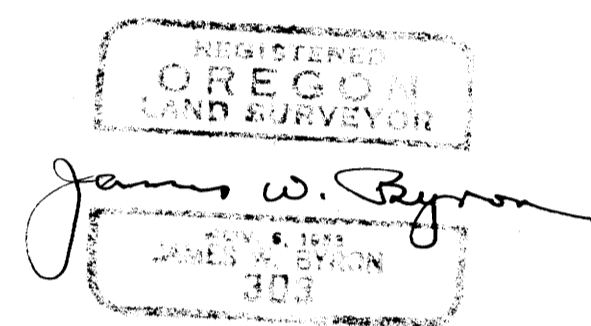

NOTE: THE BEARINGS SHOWN HEREON ARE TRUE AS BASED ON A TRUE ORIENTATION THERE DURING THE COURSE OF THIS SURVEY, WITH THE EXCEPTION OF BEARINGS SHOWN FROM THE SEC. COR. TO THE BTD WHICH ARE MAGNETIC.

29 20
FOUND BRASS CAP SET BY COV' ON RESURVEY

556° 18' W 3786'
FOUND BUTTED CEDAR STUMP SCRIBED 1/2 FACES N 45° E
FOUND 1 1/2" IRON PIPE SET BY A. R. EVANS IN RE-ESTABLISHING CORNER SET FOR MIDPOINT OF N.E.S. CORNER LINE BY C. F. ROBERTS (P. 2, PAGE 7) BASED ON A BT FOUND.

FOUND 1 1/2" IRON PIPE NOT RECORDED
50° 47' E 7103'
FOUND 30" STUMP SCRIBED BT AT DATE TREE 445' W

FOUND 10" LIMB AT CORNER E.S.W. COR. OF ORIG. BT BEARS 56° 0' W RECORD 345' W; FOUND STUMP OF ORIG. N.E. BT BEARING 8° DISTANCE CORNER, POINTS BUTTED BASE OF ORIG. S.E. BT CHECK DISTANCE BEARING 34° E RECORD 520' S. FOUND UNROOTED S.W. BT NOW N 8° 52' W 160'.
SET BRASS CAP ALONGSIDE 1 1/2" IRON PIPE, N.E. SEC. COR. 30120 COUNTY SURVEYOR'S OFFICE 1956. TRUE BEAR. 4 1/2' CEDAR BEARS 50° W 13.3' SCRIBED 726.5' W IN 531' C.S. BT 410' CEDAR BEARS 50° W 253' SCRIBED 534' W IN 531' C.S. BT AN 8" R. FOR BEARS 140° S 41.5' SCRIBED 523' W IN 531' C.S. BT 410' HEMLOCK BEARS 37° E 29.3' SCRIBED 532' C.S. BT

SET BRASS CAP AT MIDPOINT BETWEEN 1/4 COR. & 1/4 COR. ON TRUE LINE. N 1/4 33 T24S. R3W COUNTY SURVEYOR'S OFFICE 1956. BLAZED & SCRIBED A 4" FIR OR 4 1/2" 27.4' N 1/4 33 C.S. BT, BLAZED & SCRIBED A 1" CEDAR 323' W 16.1' W 1/4 33 C.S. BT. CORNER AT BOTTOM OF SMALL DEAN.

FOUND 4" FIR SHAG SHOWN AXED "X" 25 YEARS OLD 2

FOUND STAKE ROSEBURG LUMBER CO. 1/4 CORNER, N.E. & MID POINT ON TRUE LINE

RE-ESTABLISHED 1/4 COR. BY MEASURING THE DISTANCE FROM POINT SET BY C. F. ROBERTS AS RE-ESTABLISHED BY A. R. EVANS, SHOWING ABOVE AND DISTANCE FROM ROCK BLUM AS CALLED FOR IN 1904 NOTES ORIG. BT; NOT FOUND. SET BRASS CAP AT COR. N.E. 1/4 33 T24S. R3W COUNTY SURVEYOR'S OFFICE 1956. BLAZED & SCRIBED A 39" FIR STUMP 92" HIGH BEARS 516° W 97.0' 1/4 33 C.S. BT

RENEW SECTION CORNER, SET BRASS CAP AND 1 1/2" IRON PIPE, COUNTY SURVEYOR'S OFFICE 1956. BLAZED & SCRIBED 1" CEDAR 329' T24S. R3W C.S. BT BEARS 100° 10' W 161'. REESTABLISHED BY 5.32 T24S. R3W. C.S. BT BEARS 50° 15' W 23', 10" N. FOR 323' T24S. R3W. C.S. BT BEARS 56° 15' E 171'. 10" N. FOR 5.32 T24S. R3W. C.S. BT BEARS 100° 10' W 161'. CORNER SET FROM RECORD DISTANCES TO ORIGINAL BT AS FOUND.