


MAP SHOWING
BUILDINGS & PROPOSED ALLEY
IN
BLOCK 38 BURNETT'S ORIGINAL PLAT
OF THE
CITY OF ROSEBURG
H.L. EPPSTEIN FEB. 1923 CITY ENGINEER
SCALE 1 INCH = 20 FEET

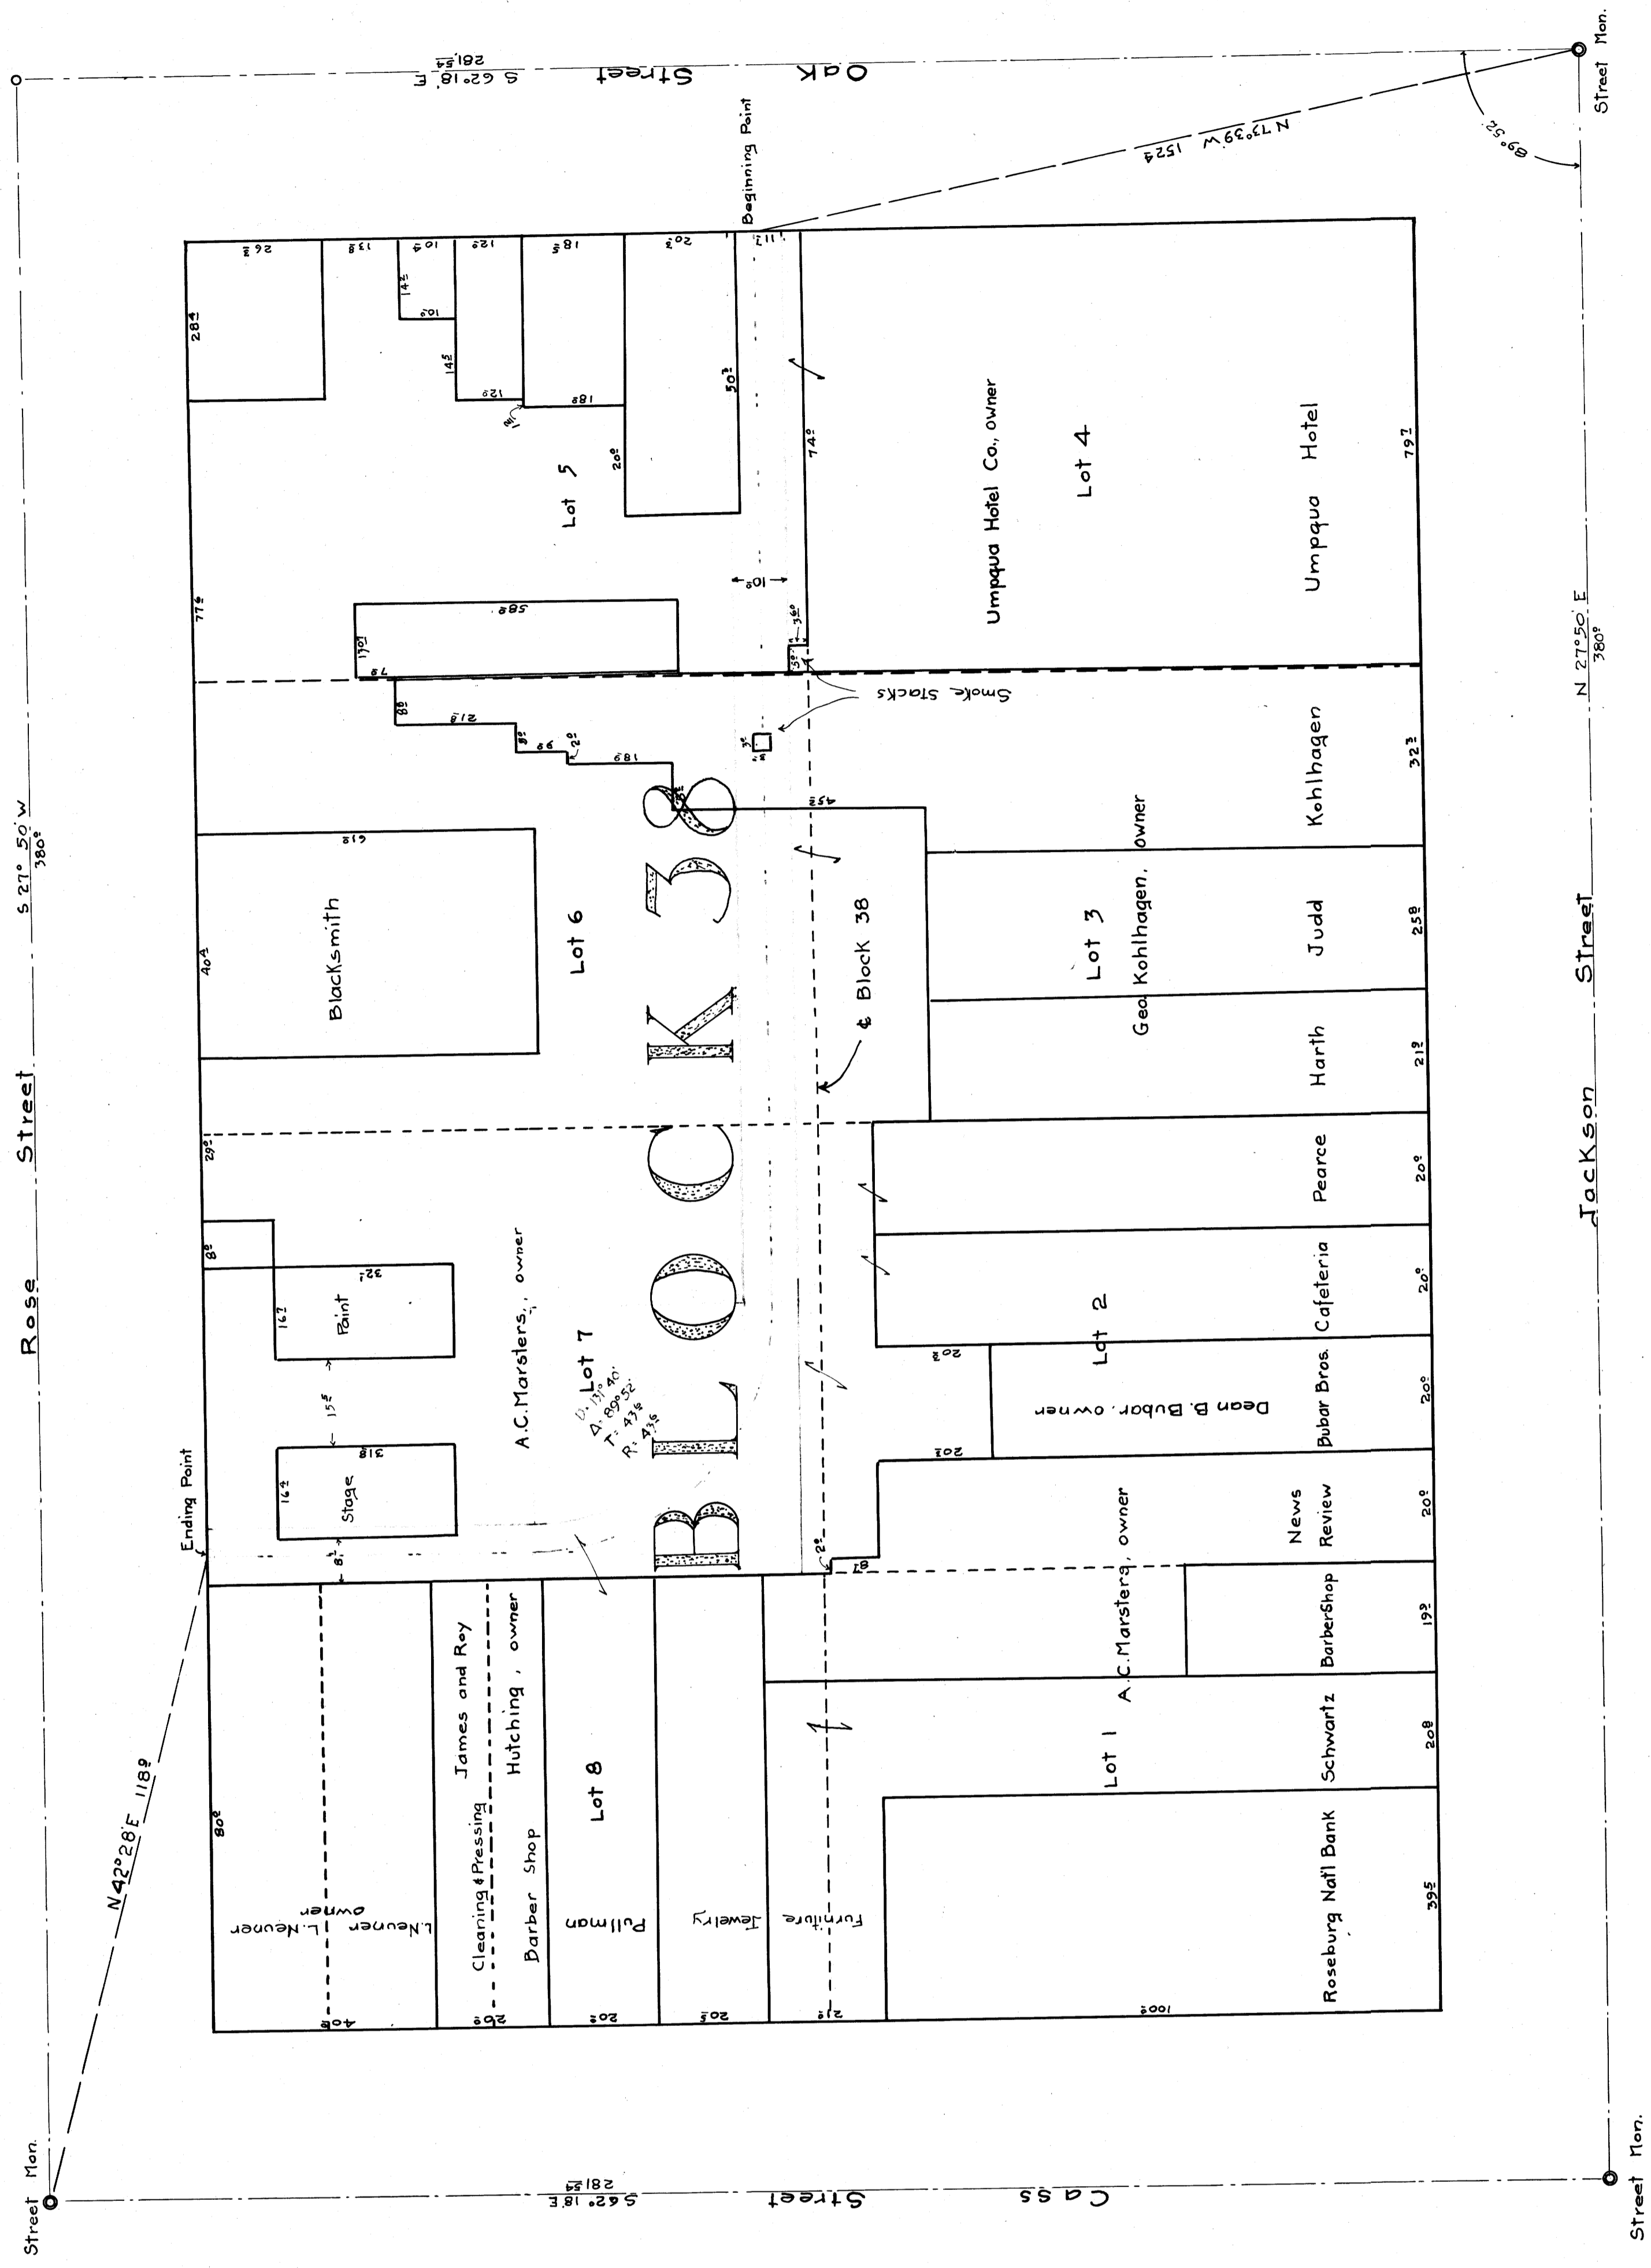

Filed February 1923
City Recorder

MAP FILE M-1-26

COUNTY SURVEYORS FILE DATA
DO NOT REMOVE FROM OFFICE