


COR. No	CORNER	DESCRIPTION
1	N.W. Sec. 30	Yew Wood Anchor Post for Fence.
2	N.E. Sec. 25	Stone 15x12x8" Fir Slump N82°W 161 lks.
3	E 1/4 S 24-25	4"x4"x36" Post. Fir N43 1/2°W 35.2 ft. Fir S61 1/2°E 25.6 ft.
4	1/4 S 24-25	4"x4"x36" Post. 12' Fir N39°30'E 47 lks. 14' Fir S67°45'W 61 lks.
5	C.N. 1/16 S 25	4"x4"x36" Post 48' Fir S50°E 24.7 ft. 48' Fir N17°W 5.8 ft.
6	N.E. 1/16 S 25	8"x12"x18" Stone 48' Fir S18 1/2°W 18.8 ft. 8' Fir N3 1/2°W 23.0 ft.
7	N 1/16 S 25-30	4"x4"x36" Post. 20' Fir S75 3/4°W 18.6 ft. 14' Fir N28°E 38 ft.
8	1/4 S 25-30	16"x12"x6" Rock. 14' Fir S60°E 18 lks. 36' Fir S78°W 23 lks.
9	C.E. 1/16 S 25	4"x4"x36" Yew Post. 24' Fir S117°W 44.3 ft. Fir N57°30'W 12.2 ft.
10	C 1/4 S 25	4"x4"x36" Yew Post. 24' Fir N48°E 26.1 ft. 10' Fir S4°E 28.3 ft.
11	1/4 S 25-26	4"x4"x36" Post 30' Fir S61°E 93 lks. 18' Fir S63°30'W 39 lks.
12	1/4 S 25-36	4"x4"x36" Post 18' Madrona S40°W 28 lks. 30' Fir N80°E 13 lks.
13	Sec. Cor 25-36-30-31	4"x4"x36" Post 10' Laurel N33°E 36 lks. 16" " S54°E 59 lks. 16" " S15°W 40 lks. 8" " N49°W 29 lks.

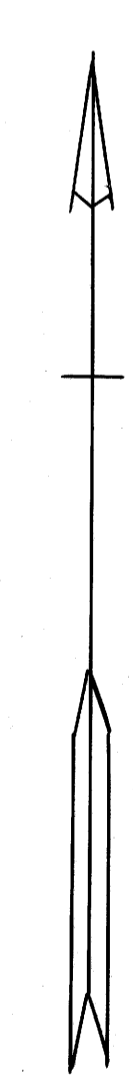

MAP SHOWING
PARTIAL SUBDIVISION OF
SEC. 25 T29S.R7W. WM.
SURVEYED BY
BEN. B. IRVING, DEPUTY COUNTY SURVEYOR
MAY 1934
SCALE 1" = 300'

37/171