


M 1-72

COUNTY SURVEYORS FILE  
DO NOT REMOVE FROM OFFICE

MAP FILE M 1-72

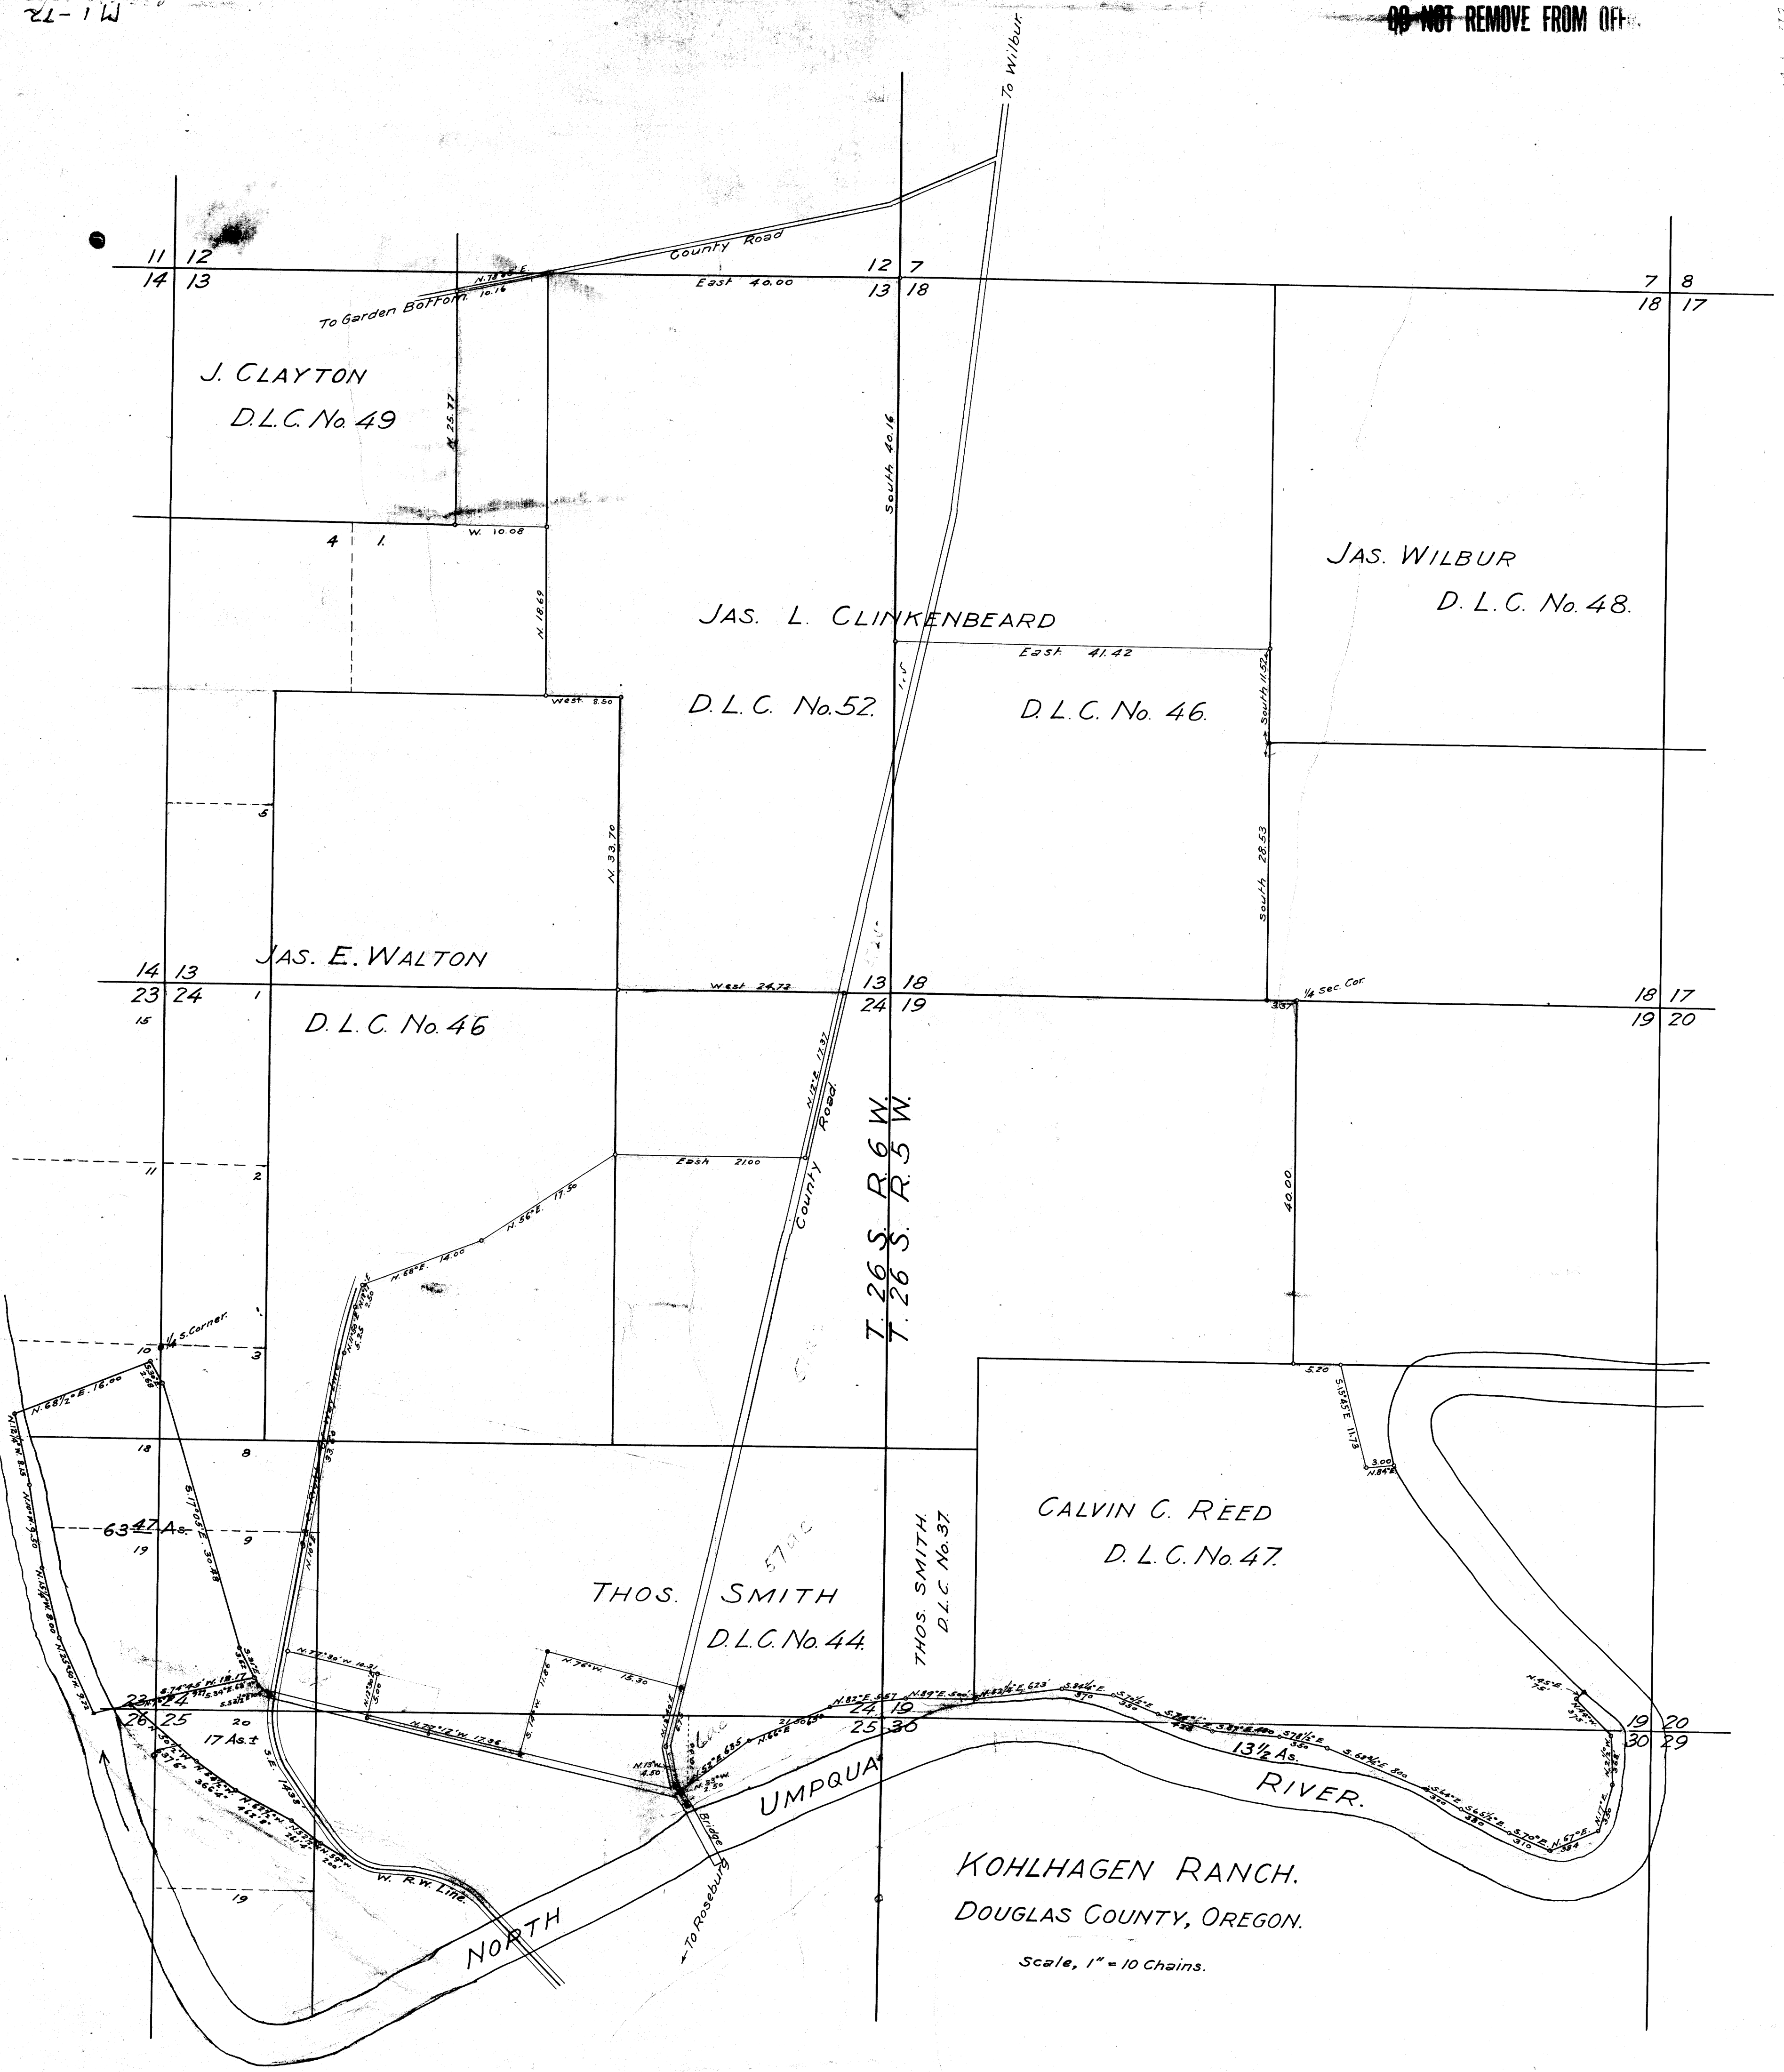

KOHLHAGEN RANCH.  
DOUGLAS COUNTY, OREGON.

Scale, 1" = 10 Chains.

Drawer - 58

COUNTY SURVEYORS FILE  
DO NOT REMOVE FROM OFFICE

M 1-72  
C.S. FILE No. 20/27

M 1-72