


SI-3-15
CS 42/172

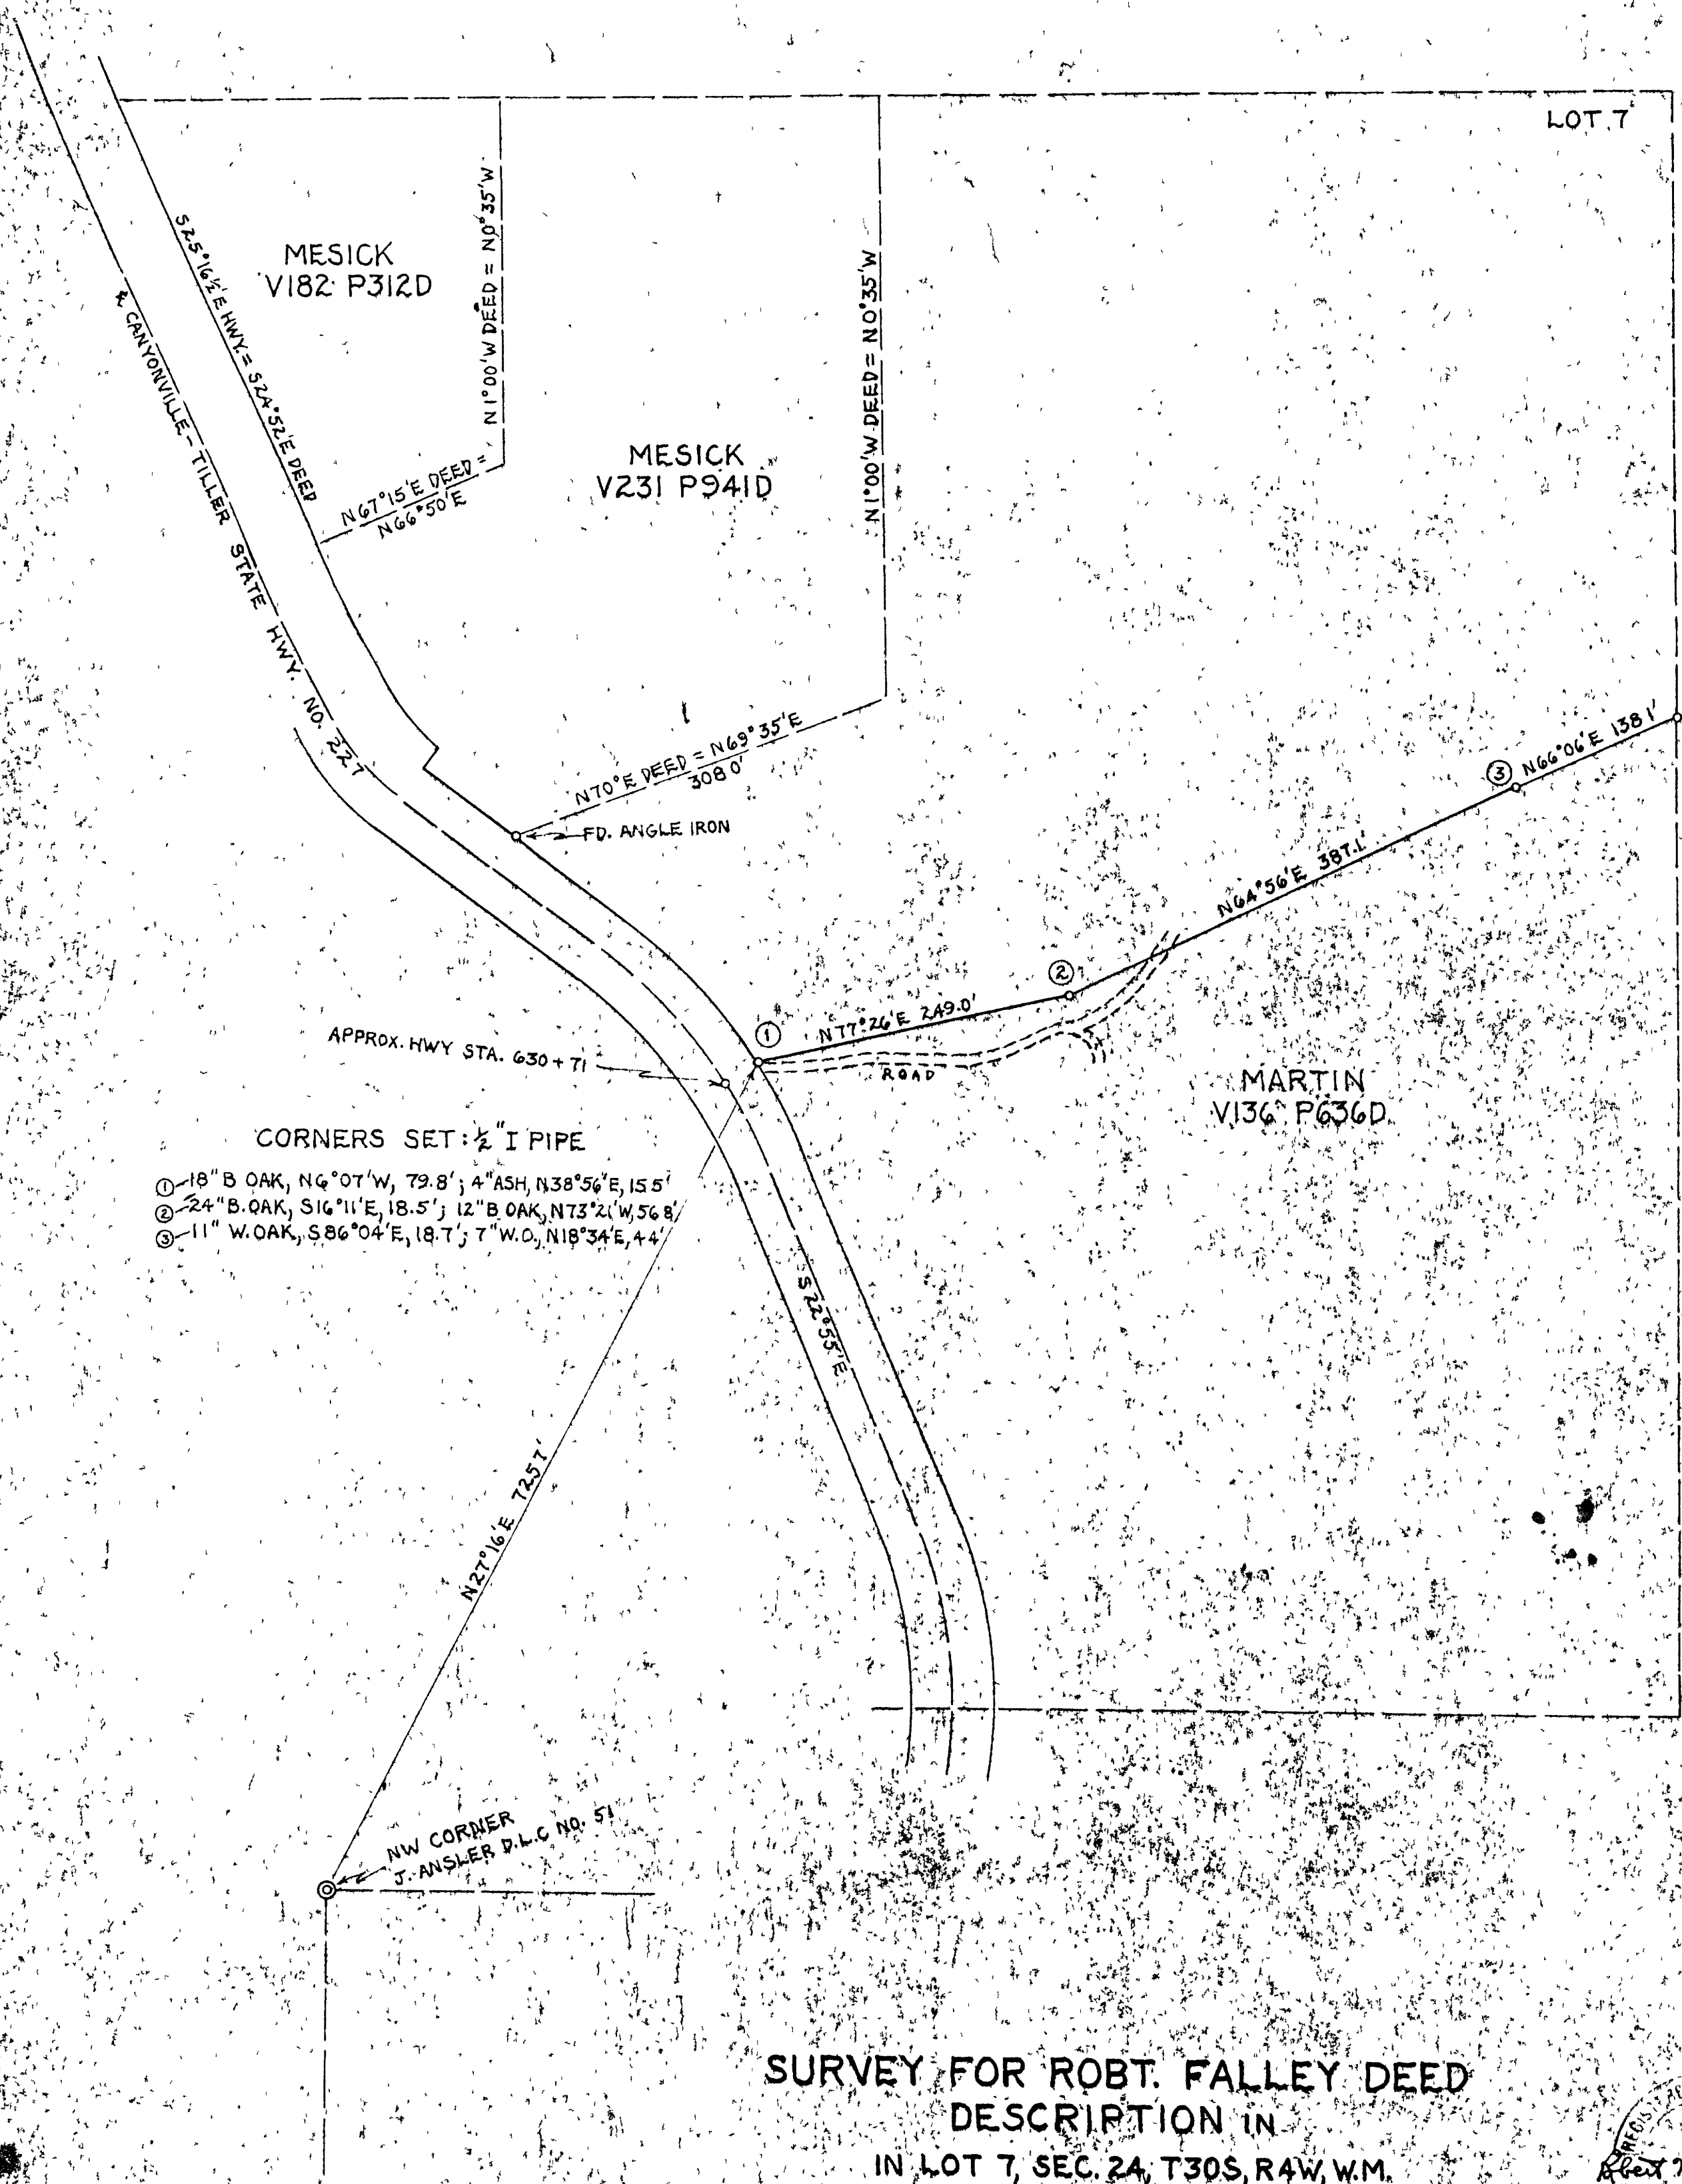

- CORNERS SET: 1/2" I PIPE
- ① - 18" B. OAK, N 6° 07' W, 79.8'; 4" ASH, N 38° 56' E, 15.5'
 - ② - 24" B. OAK, S 16° 11' E, 18.5'; 12" B. OAK, N 73° 21' W, 56.8'
 - ③ - 11" W. OAK, S 86° 04' E, 18.7'; 7" W. O., N 18° 34' E, 4.4'

**SURVEY FOR ROBT. FALLEY DEED
DESCRIPTION IN
IN LOT 7, SEC. 24, T30S, R4W, W.M.**

SCALE: 1 IN. = 100 FT.

NOV. 1, 1955

R. M. THOMPSON



**COPIES OF THIS FILE
DO NOT REMOVE FROM OFFICE**