
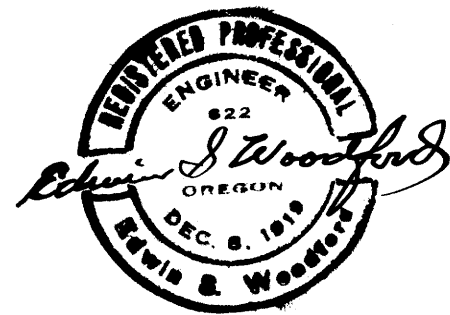


COUNTY SURVEYORS FILE DATA
DO NOT REMOVE FROM OFFICE

MAP
SHOWING LOCATION
OF
ACREAGE TRACTS
IN
HIRAM DIXON D.L.C.
No 41
TP. 265-RG. 5W.WM.
Scale-1"=100' NOVEMBER 1956.

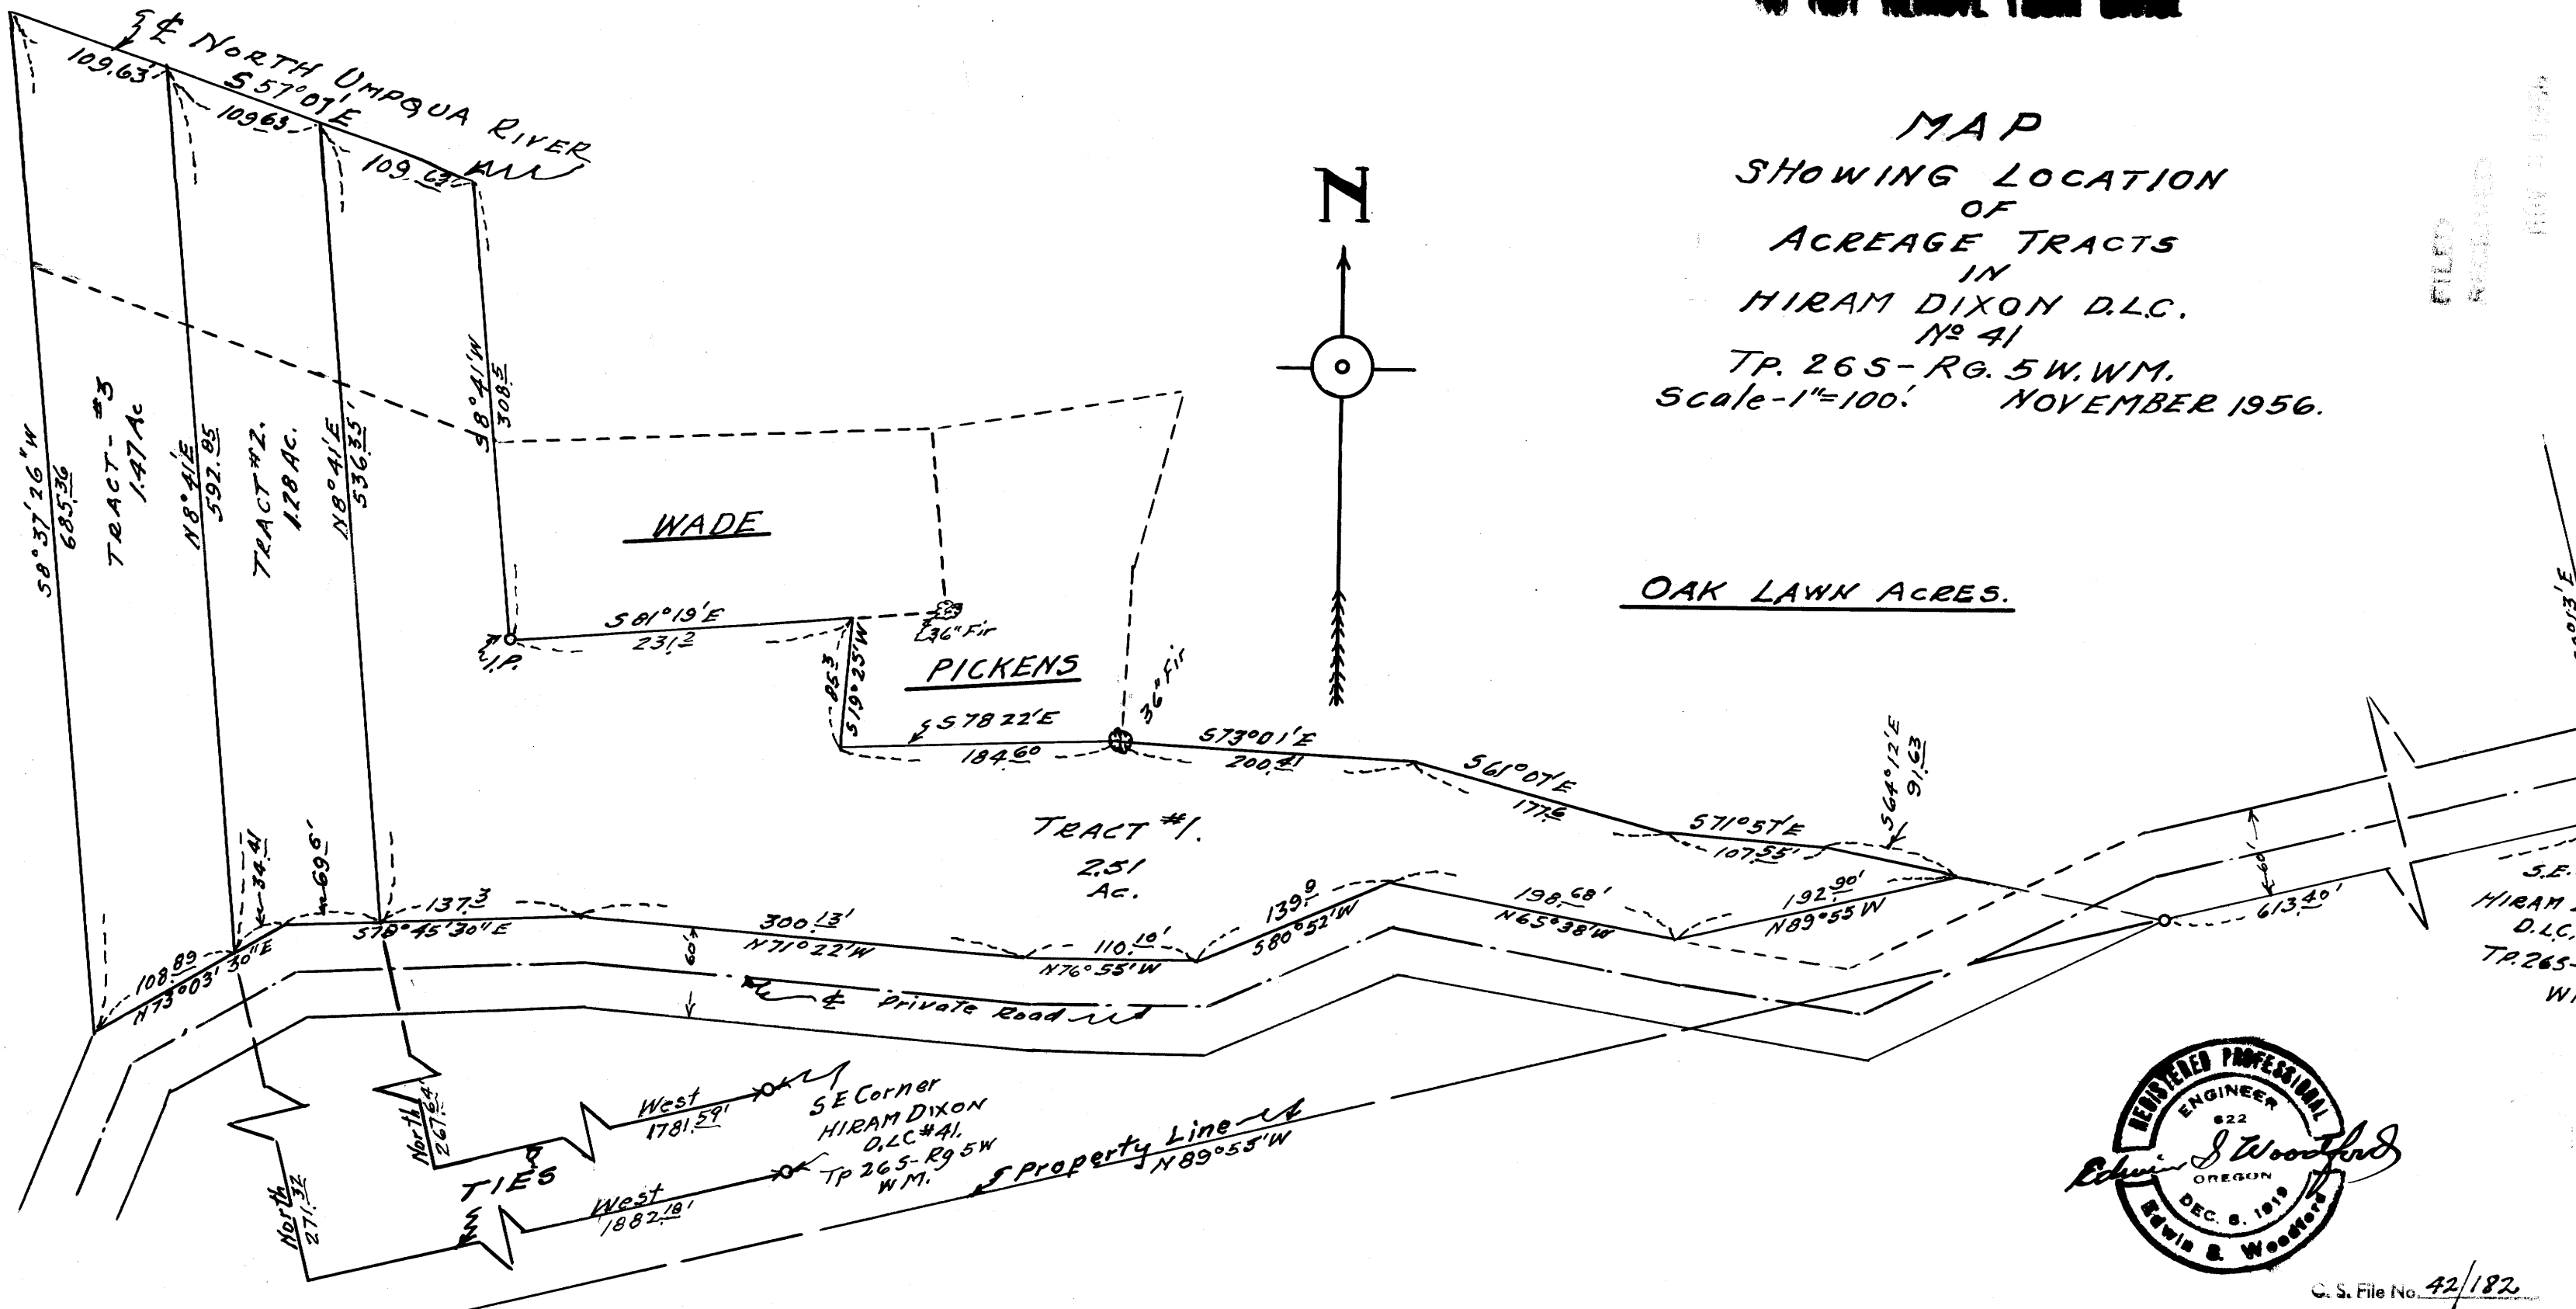

C. S. File No. 42/182

MAP FILE M3 134

BY BETTY JARVIS