



COUNTY SURVEYORS FILE DATA  
DO NOT REMOVE FROM OFFICE

MRS. W. G. PERKINS  
SECTION 9, T.22S.R.5W.  
MAY 1956 SCALE 1"=100'

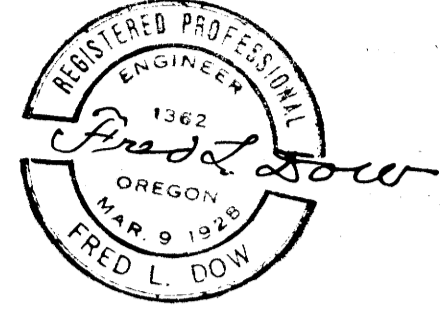

NOTE:  
BEARINGS BY DIRECT  
SOLAR OBSERVATION

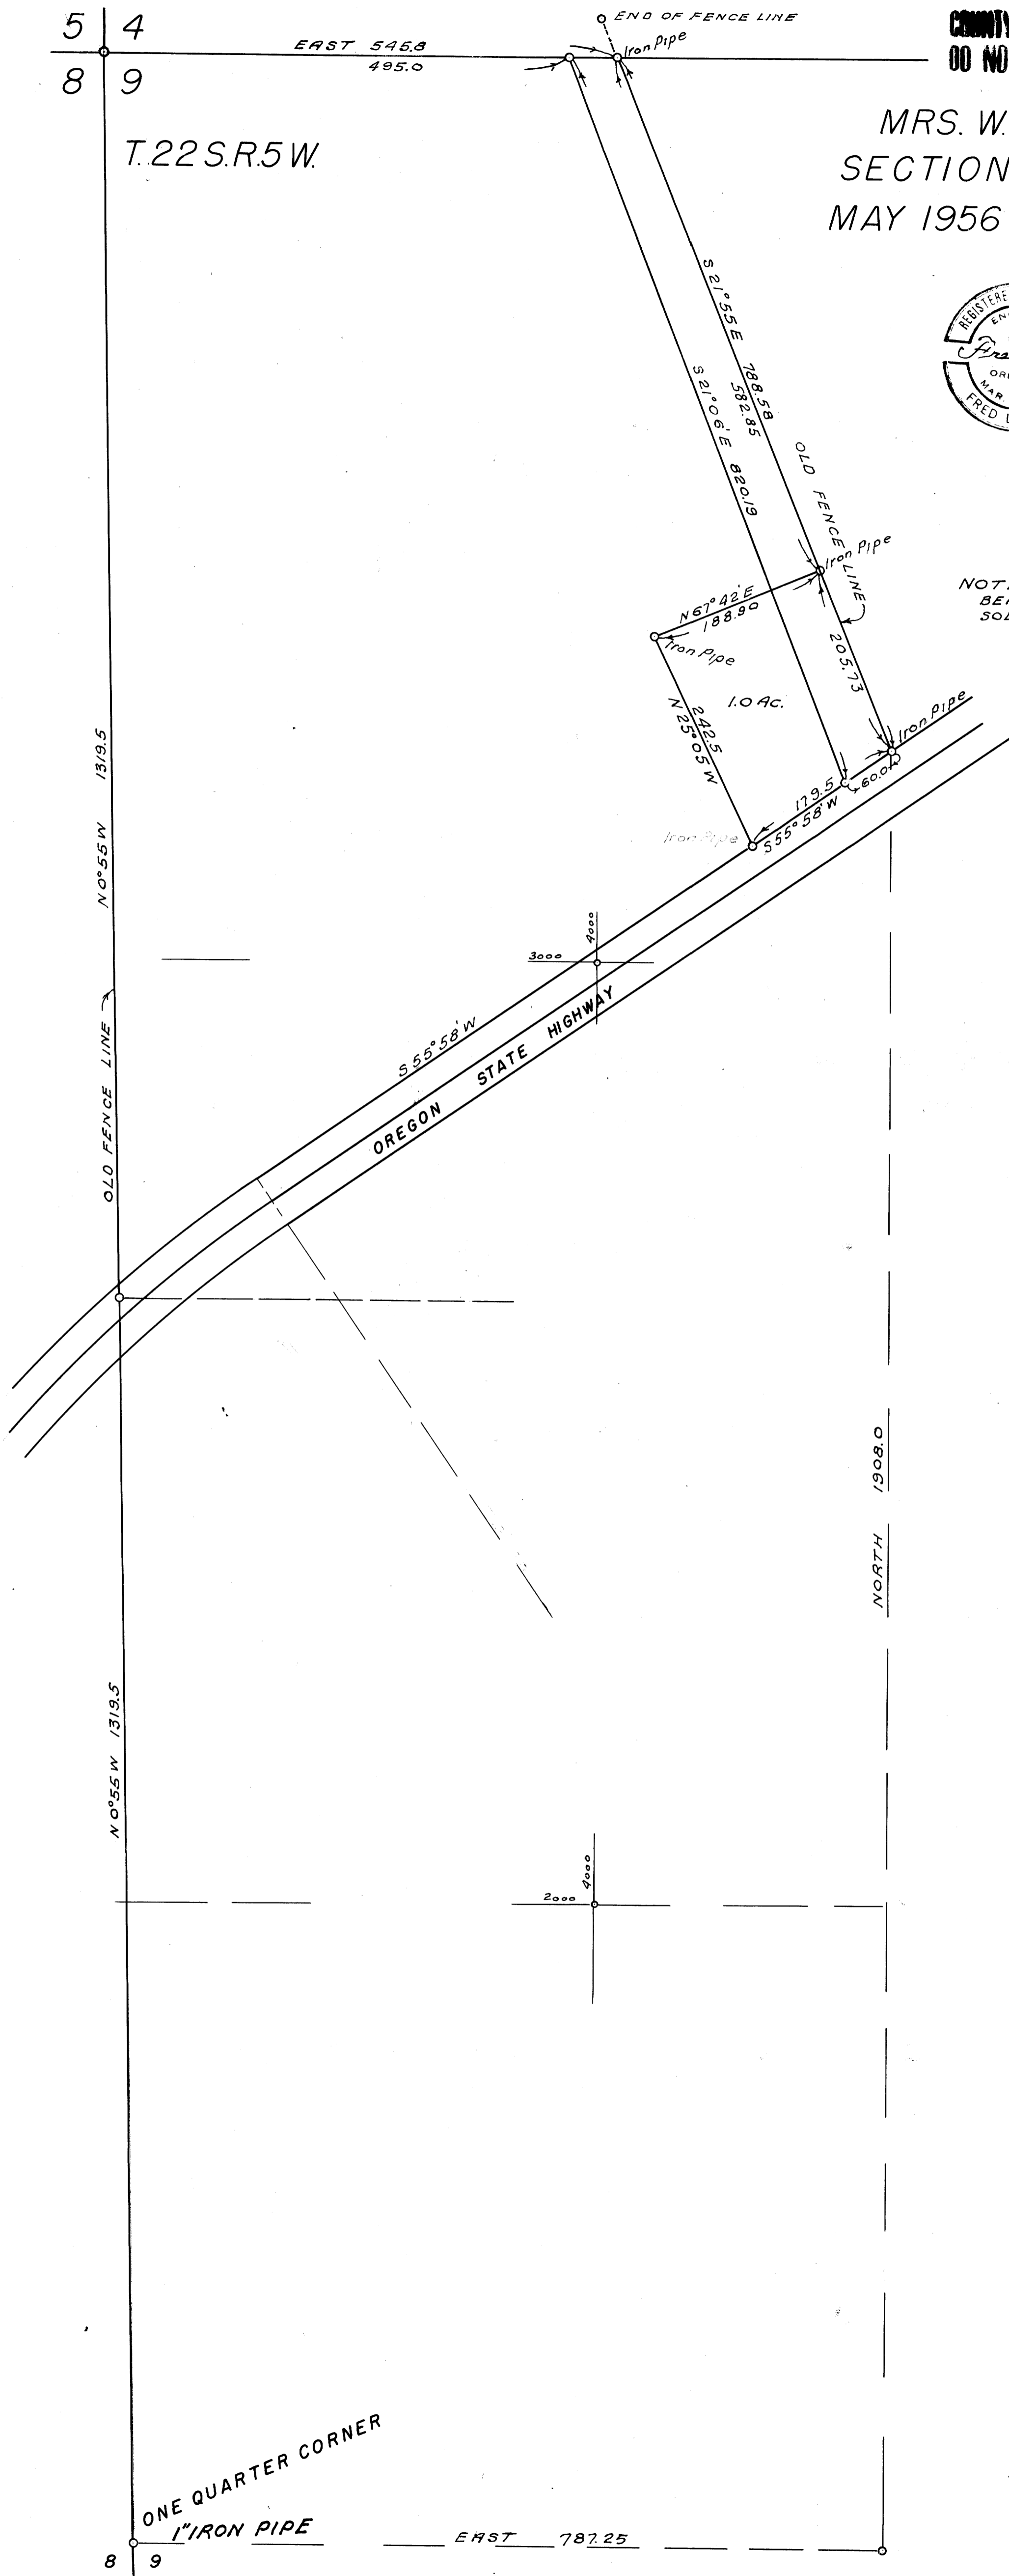

O RAD = 14345

FILED  
RECEIVED  
NOV 20 1955  
COUNTY SURVEYOR  
DOUGLAS COUNTY, ORE.