
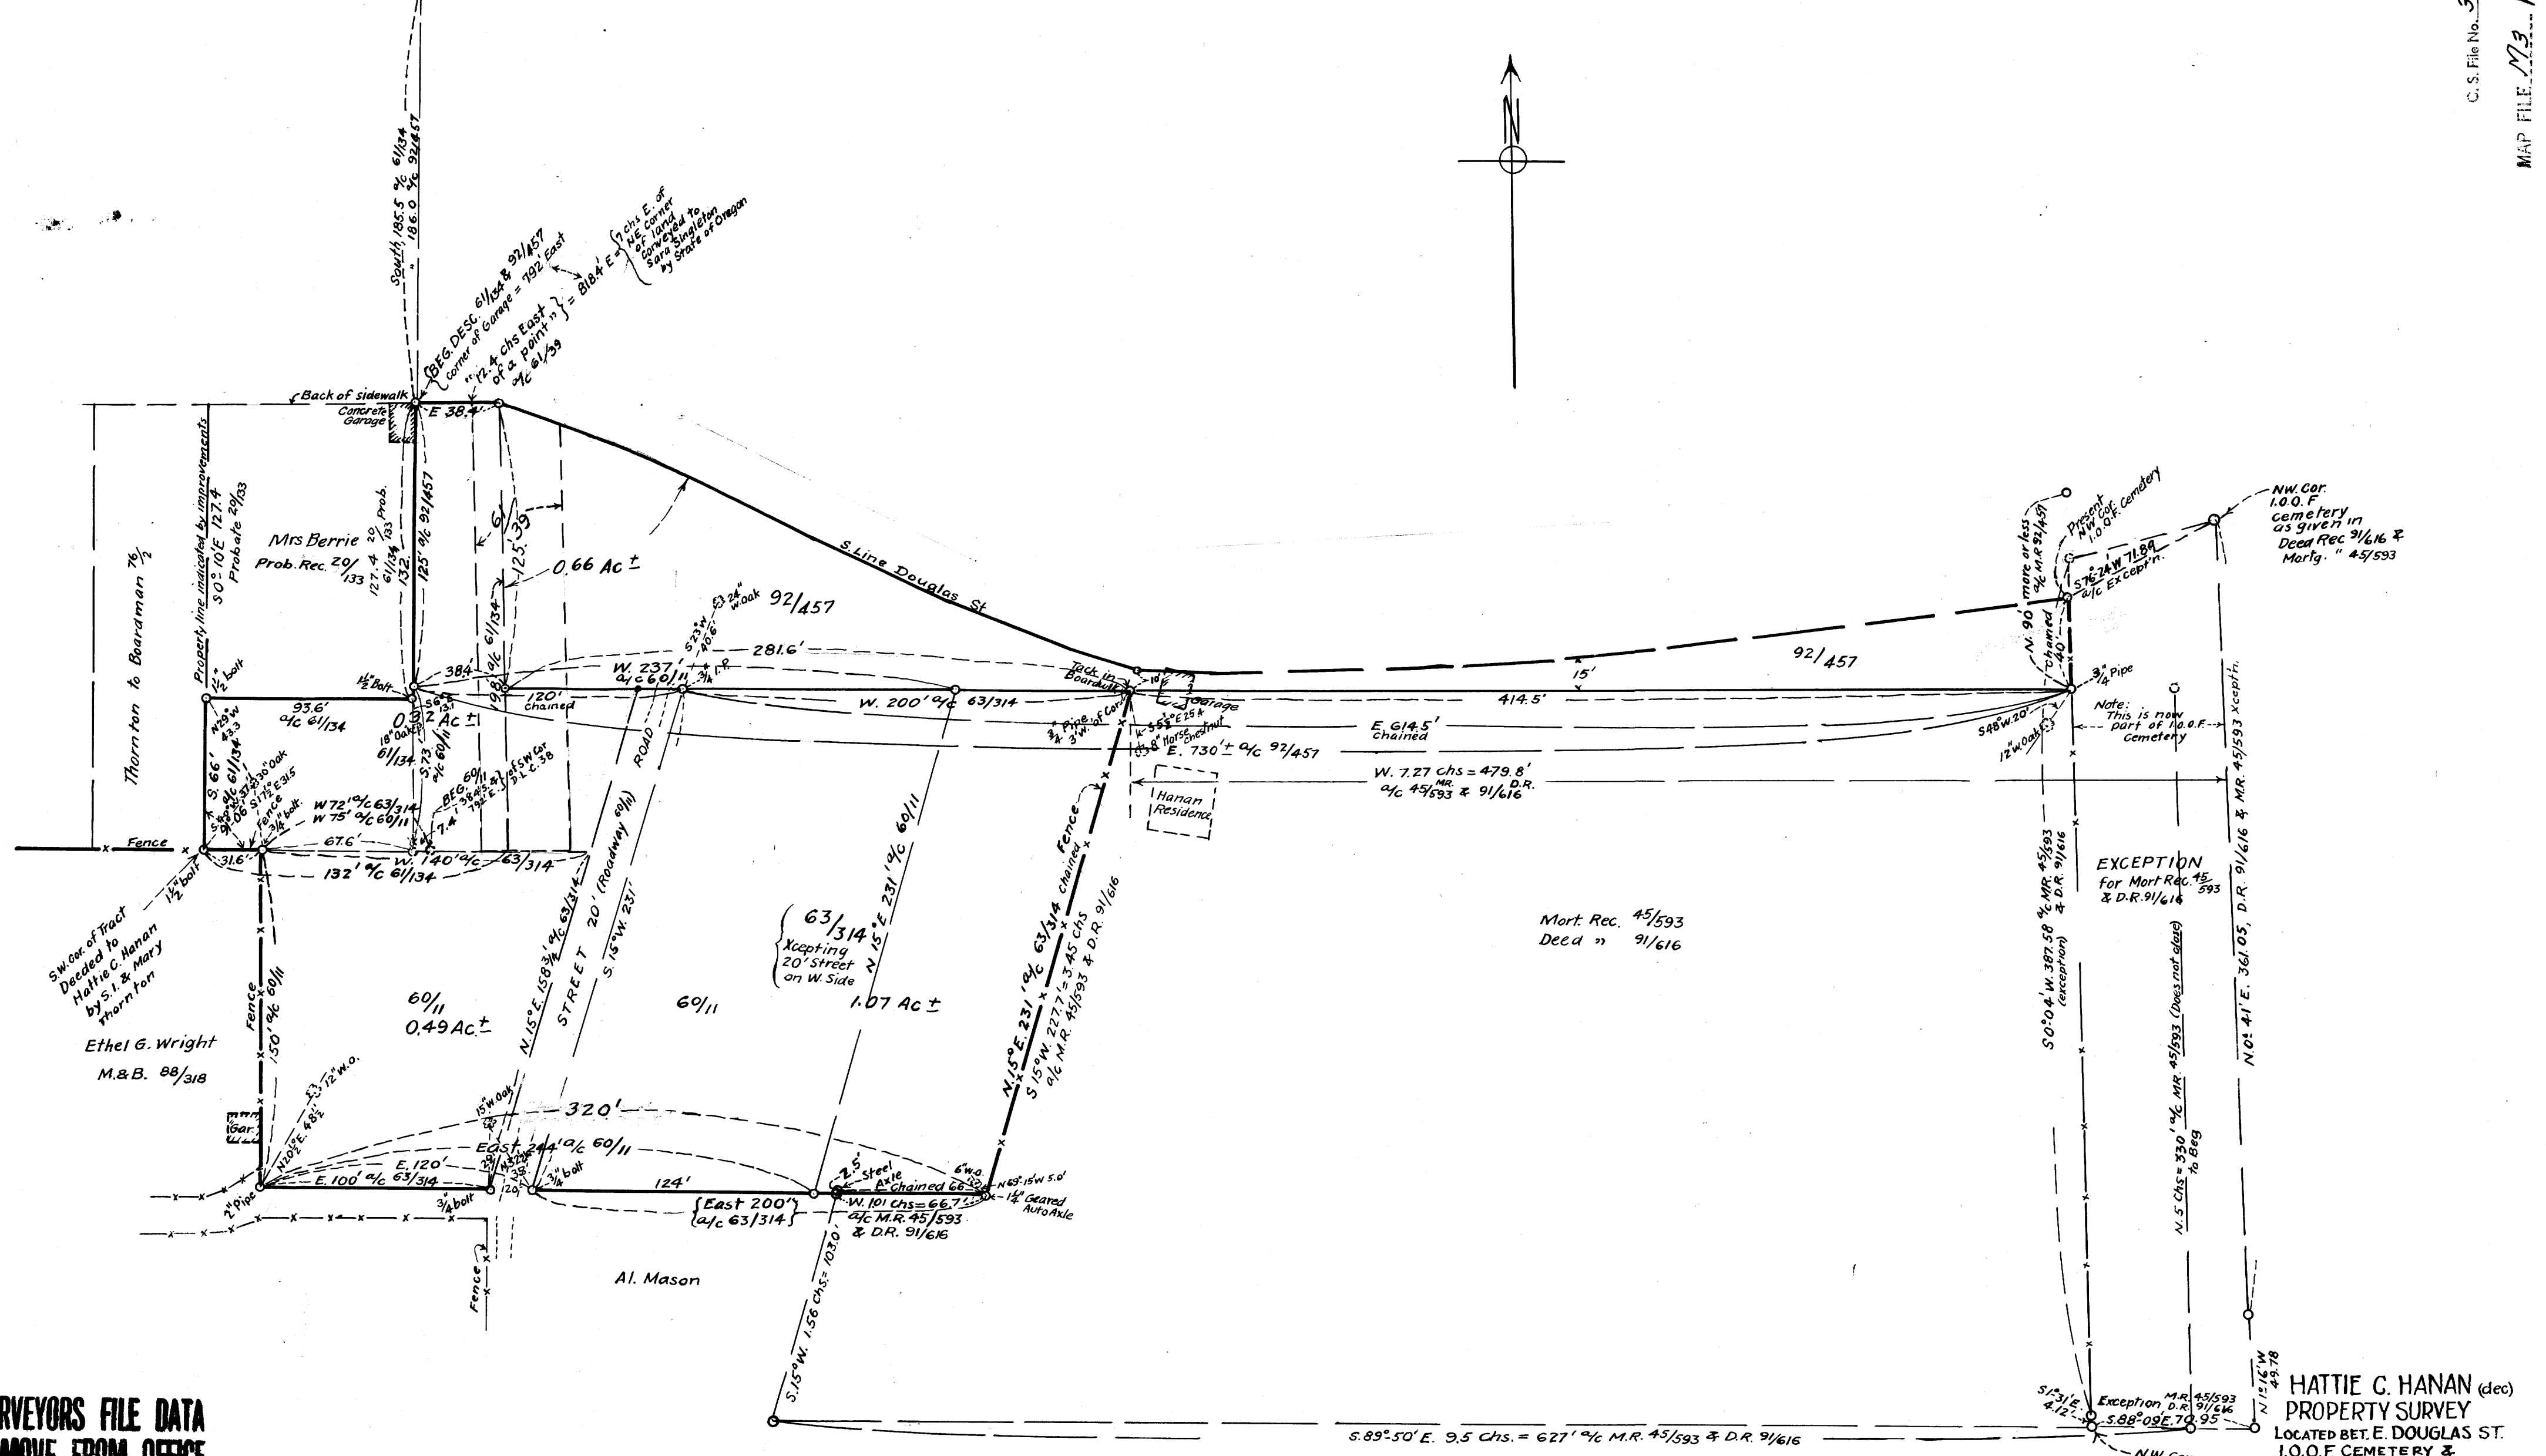


S. Line of D.L.C. 387
792' E. of S.W. Cor. D.L.C. 387
S. Line of D.L.C. 387

C. S. File No. 36/47
MAP FILE N3... 1-60

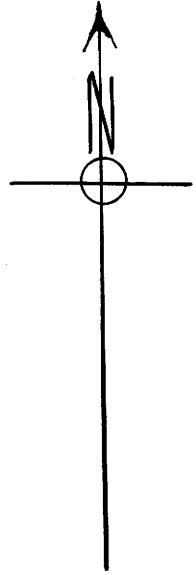

COUNTY SURVEYORS FILE DATA
DO NOT REMOVE FROM OFFICE

HATTIE G. HANAN (dec)
PROPERTY SURVEY
LOCATED BET. E. DOUGLAS ST.
I.O.O.F. CEMETERY &
HASSELS ADD. TO ROSEBURG.
OCT. 1942
SCALE, 1" = 50 FT.
Boyer Dep. Co. Surveyor.