


Woven wire fence 8' high to be built around entire reservoir.

PLAN

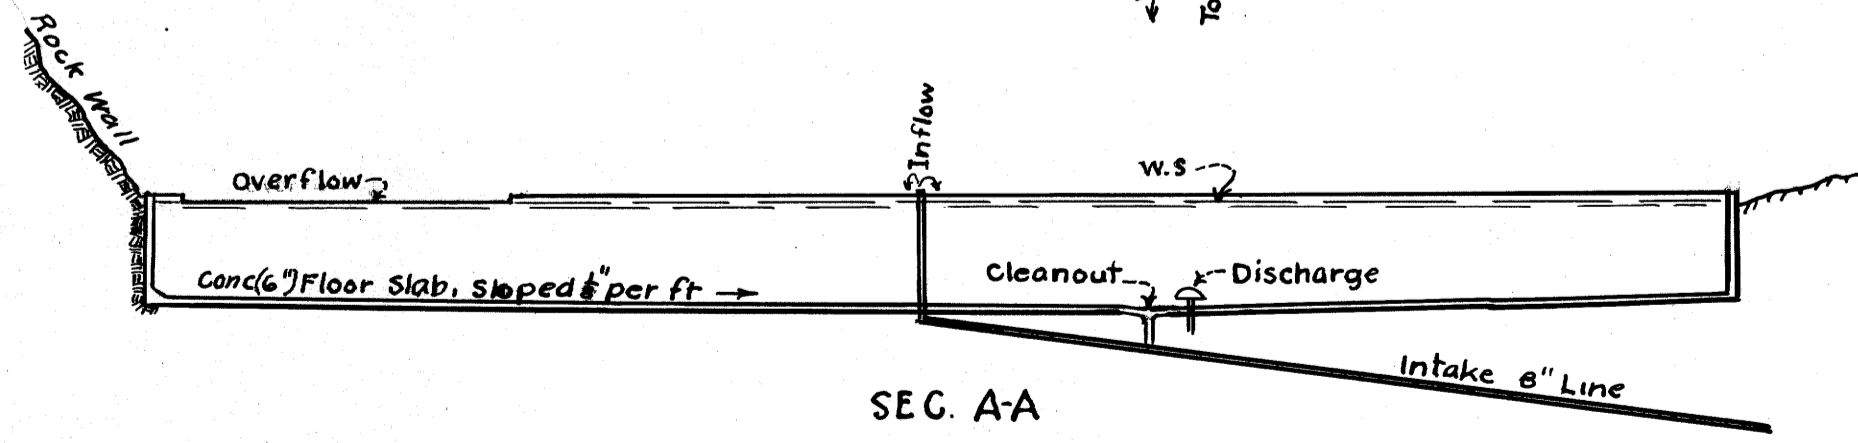

COUNTY SURVEYORS FILE DATA
DO NOT REMOVE FROM OFFICE

**SUTHERLIN, ORE. WATER SUPP SYSTEM
PROPOSED RESERVOIR IMPRVMTS.**

Scale 1" = 10 ft HLEppstein Co. Surveyor Sept. 1938