


Map No. M4 123

C.S. File No. 21/5-A.B.C

15 14
22 23

CHESTER FISHER RANCH

Oct. 1936 Scale, 1" = 500ft.

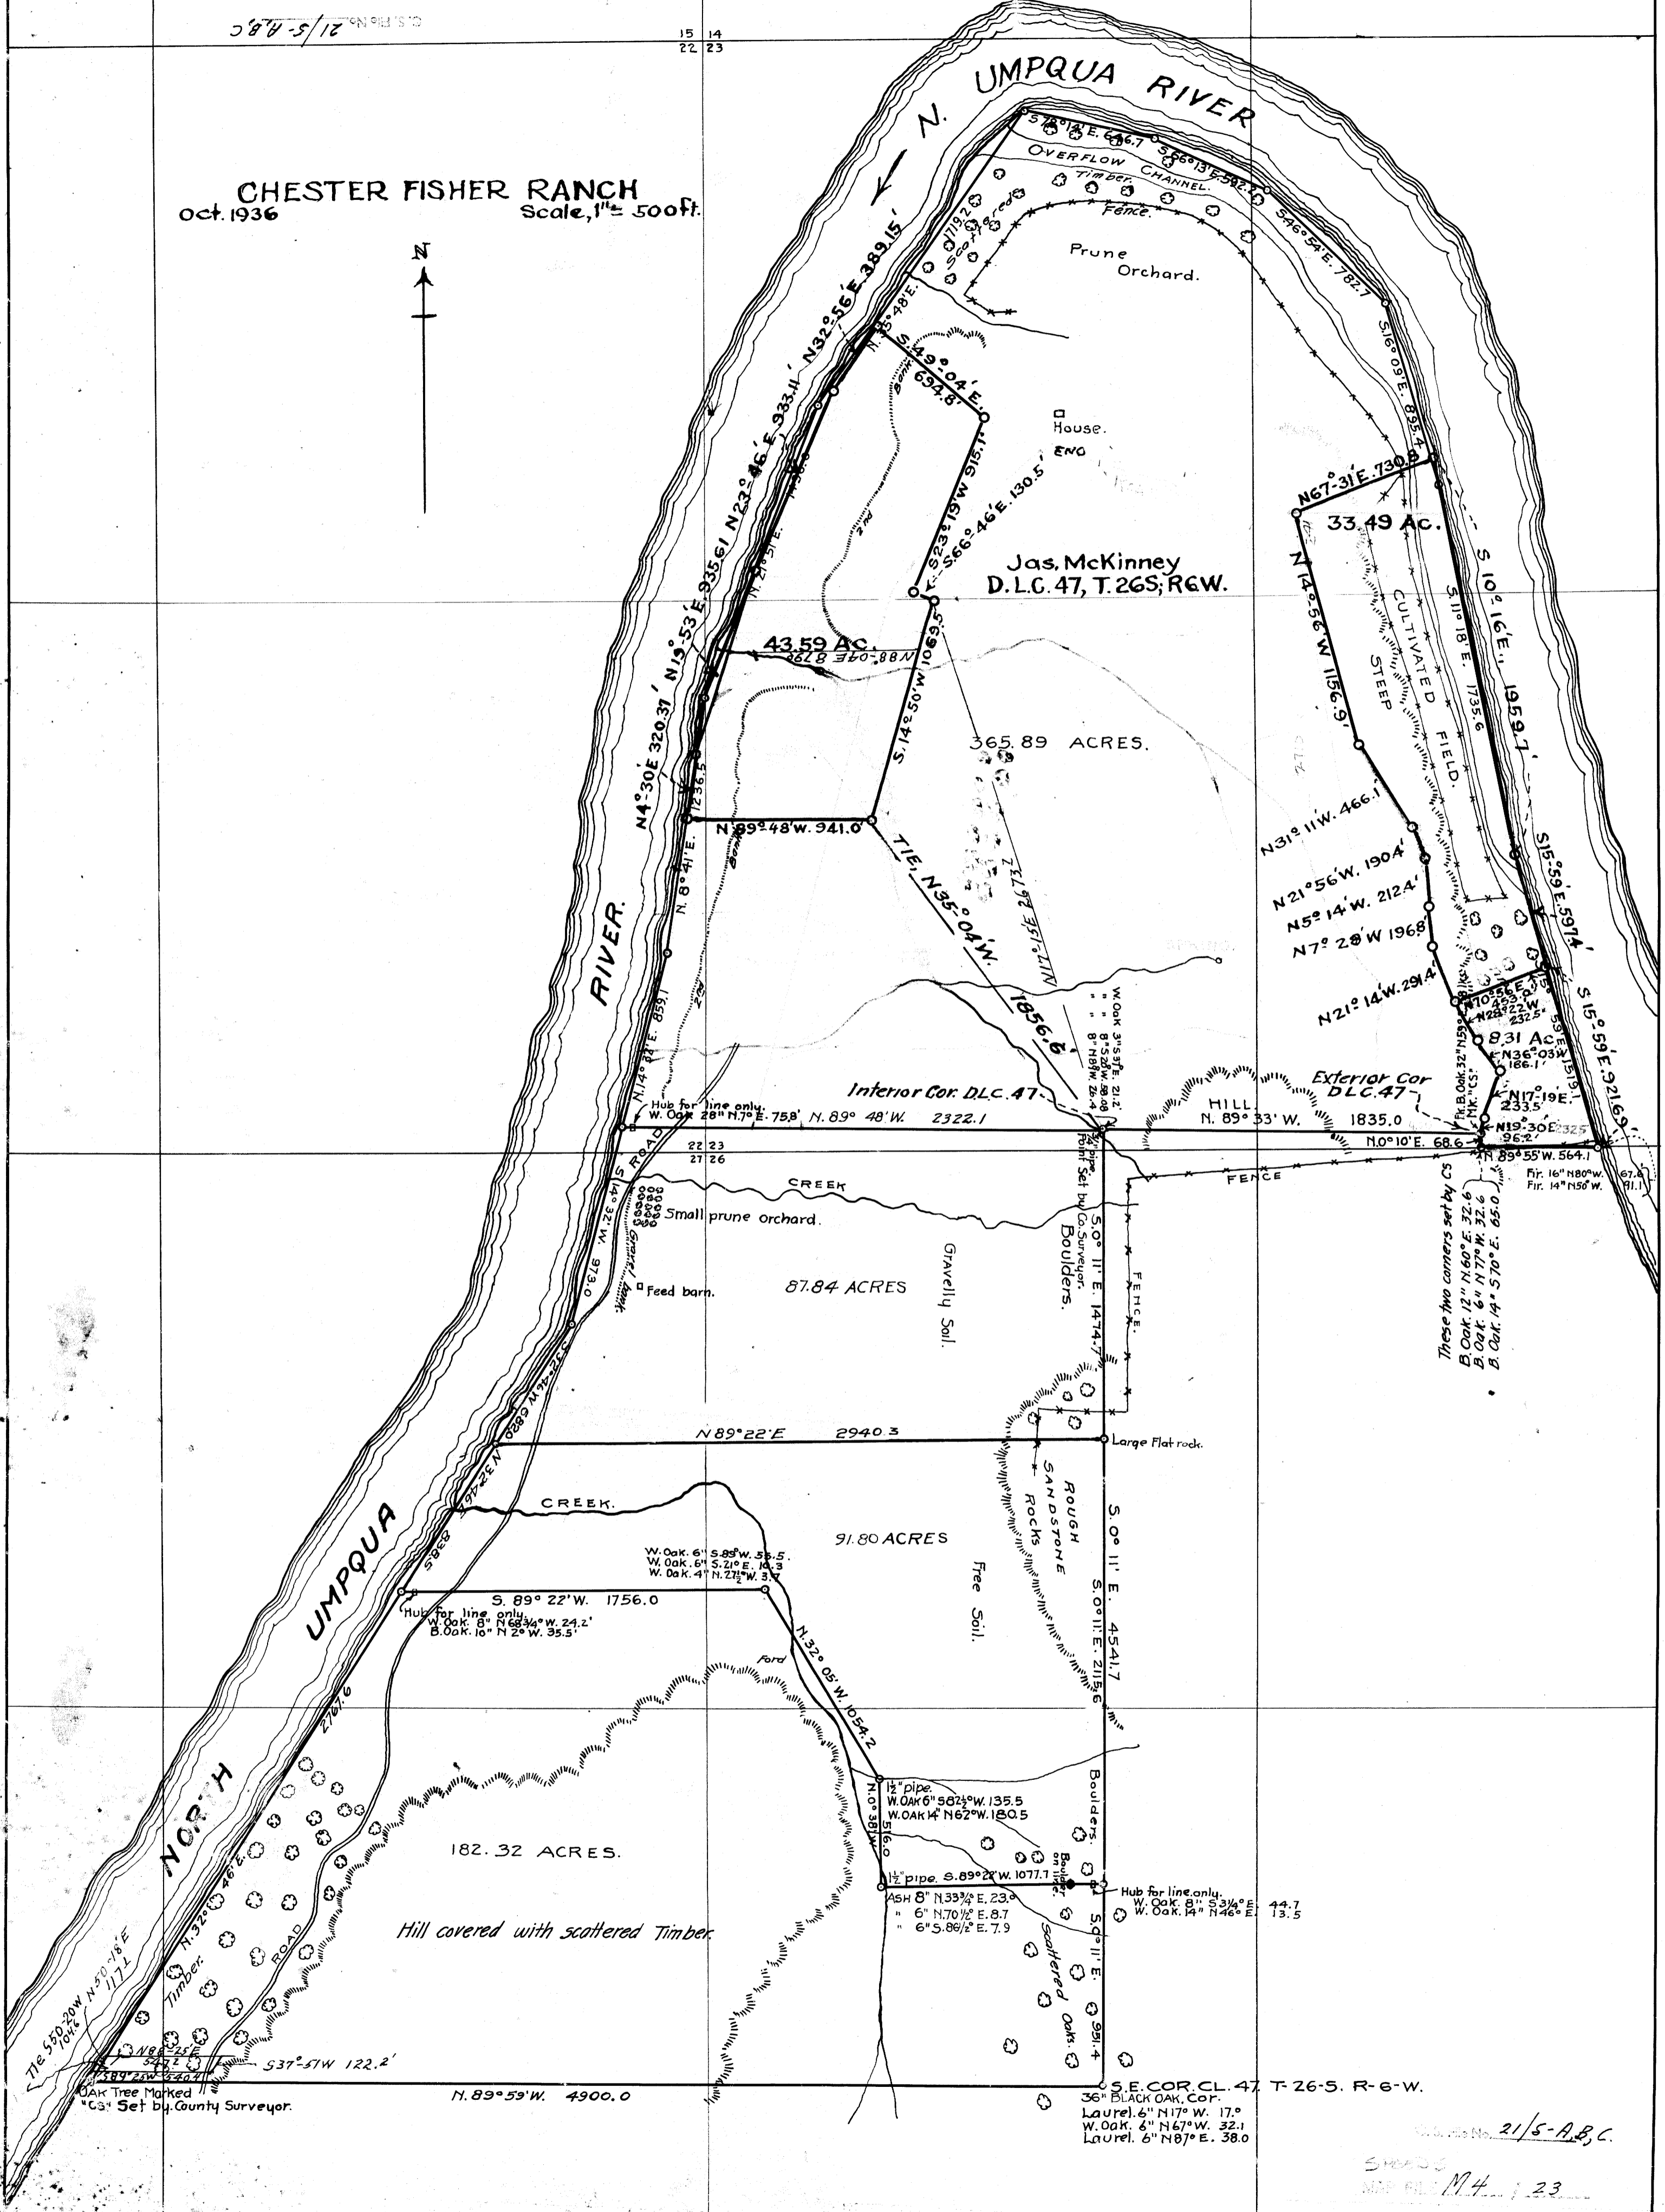

OAK Tree Marked
Cs. Set by County Surveyor.

N. 89° 59' W. 4900.0

S.E. COR. CL. 47 T-26-S. R-6-W.
36" BLACK OAK COR.
Laurel 6" N17° W. 17.0
W. Oak 6" N67° W. 32.1
Laurel 6" N87° E. 38.0

C.S. File No. 21/5-A.B.C

Map No. M4 123