

MAP OF W.E. ST JOHN RANCH

COUNTY SURVEYORS WILL NOT REMOVE FROM


IN

SEC'S 3 & 10 - T.30S. - R.4W. - W.M.

Douglas Co., Oregon.

Office of M.B. Germond Co. Surv.

Dec. 1918

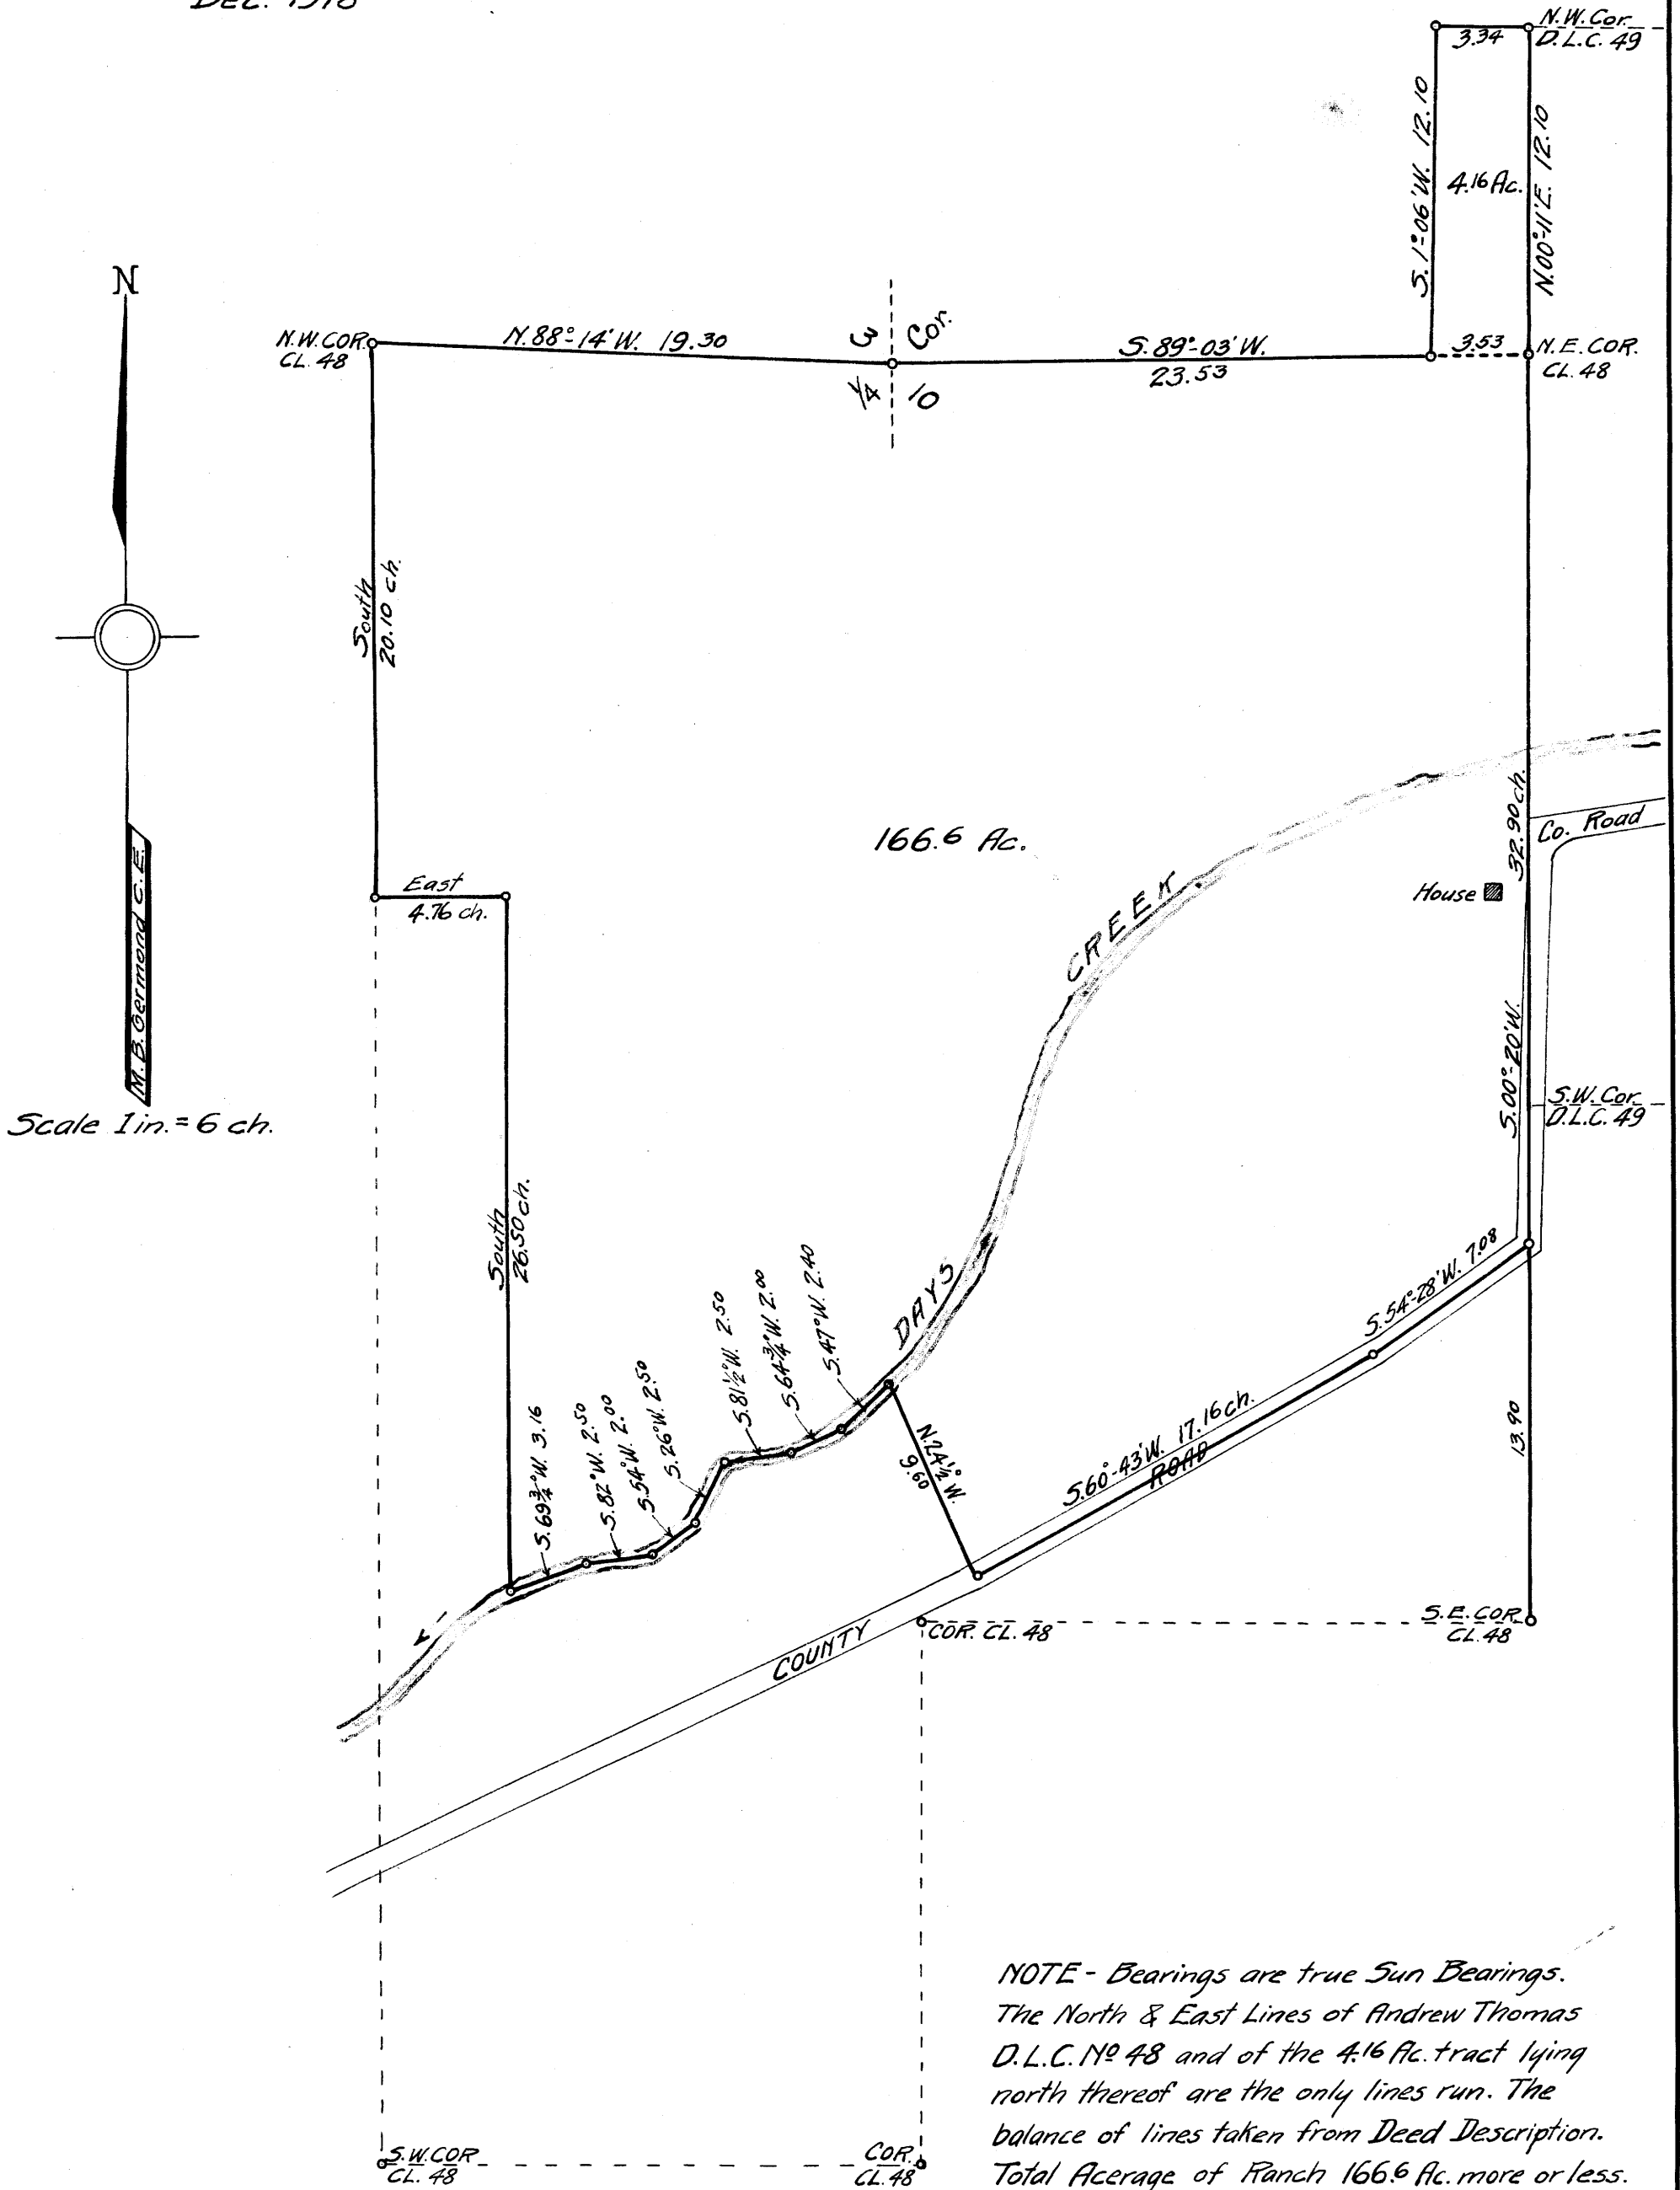

Scale 1 in. = 6 ch.

NOTE - Bearings are true Sun Bearings.
 The North & East Lines of Andrew Thomas
 D.L.C. No 48 and of the 4.16 Ac. tract lying
 north thereof are the only lines run. The
 balance of lines taken from Deed Description.
 Total Agerage of Ranch 166.6 Ac. more or less.

FILE # 7-21
VOL. 3 Pg. 34

MAP FILE M. 5 - 62