


M 6-17  
C.S. FILE 3/40

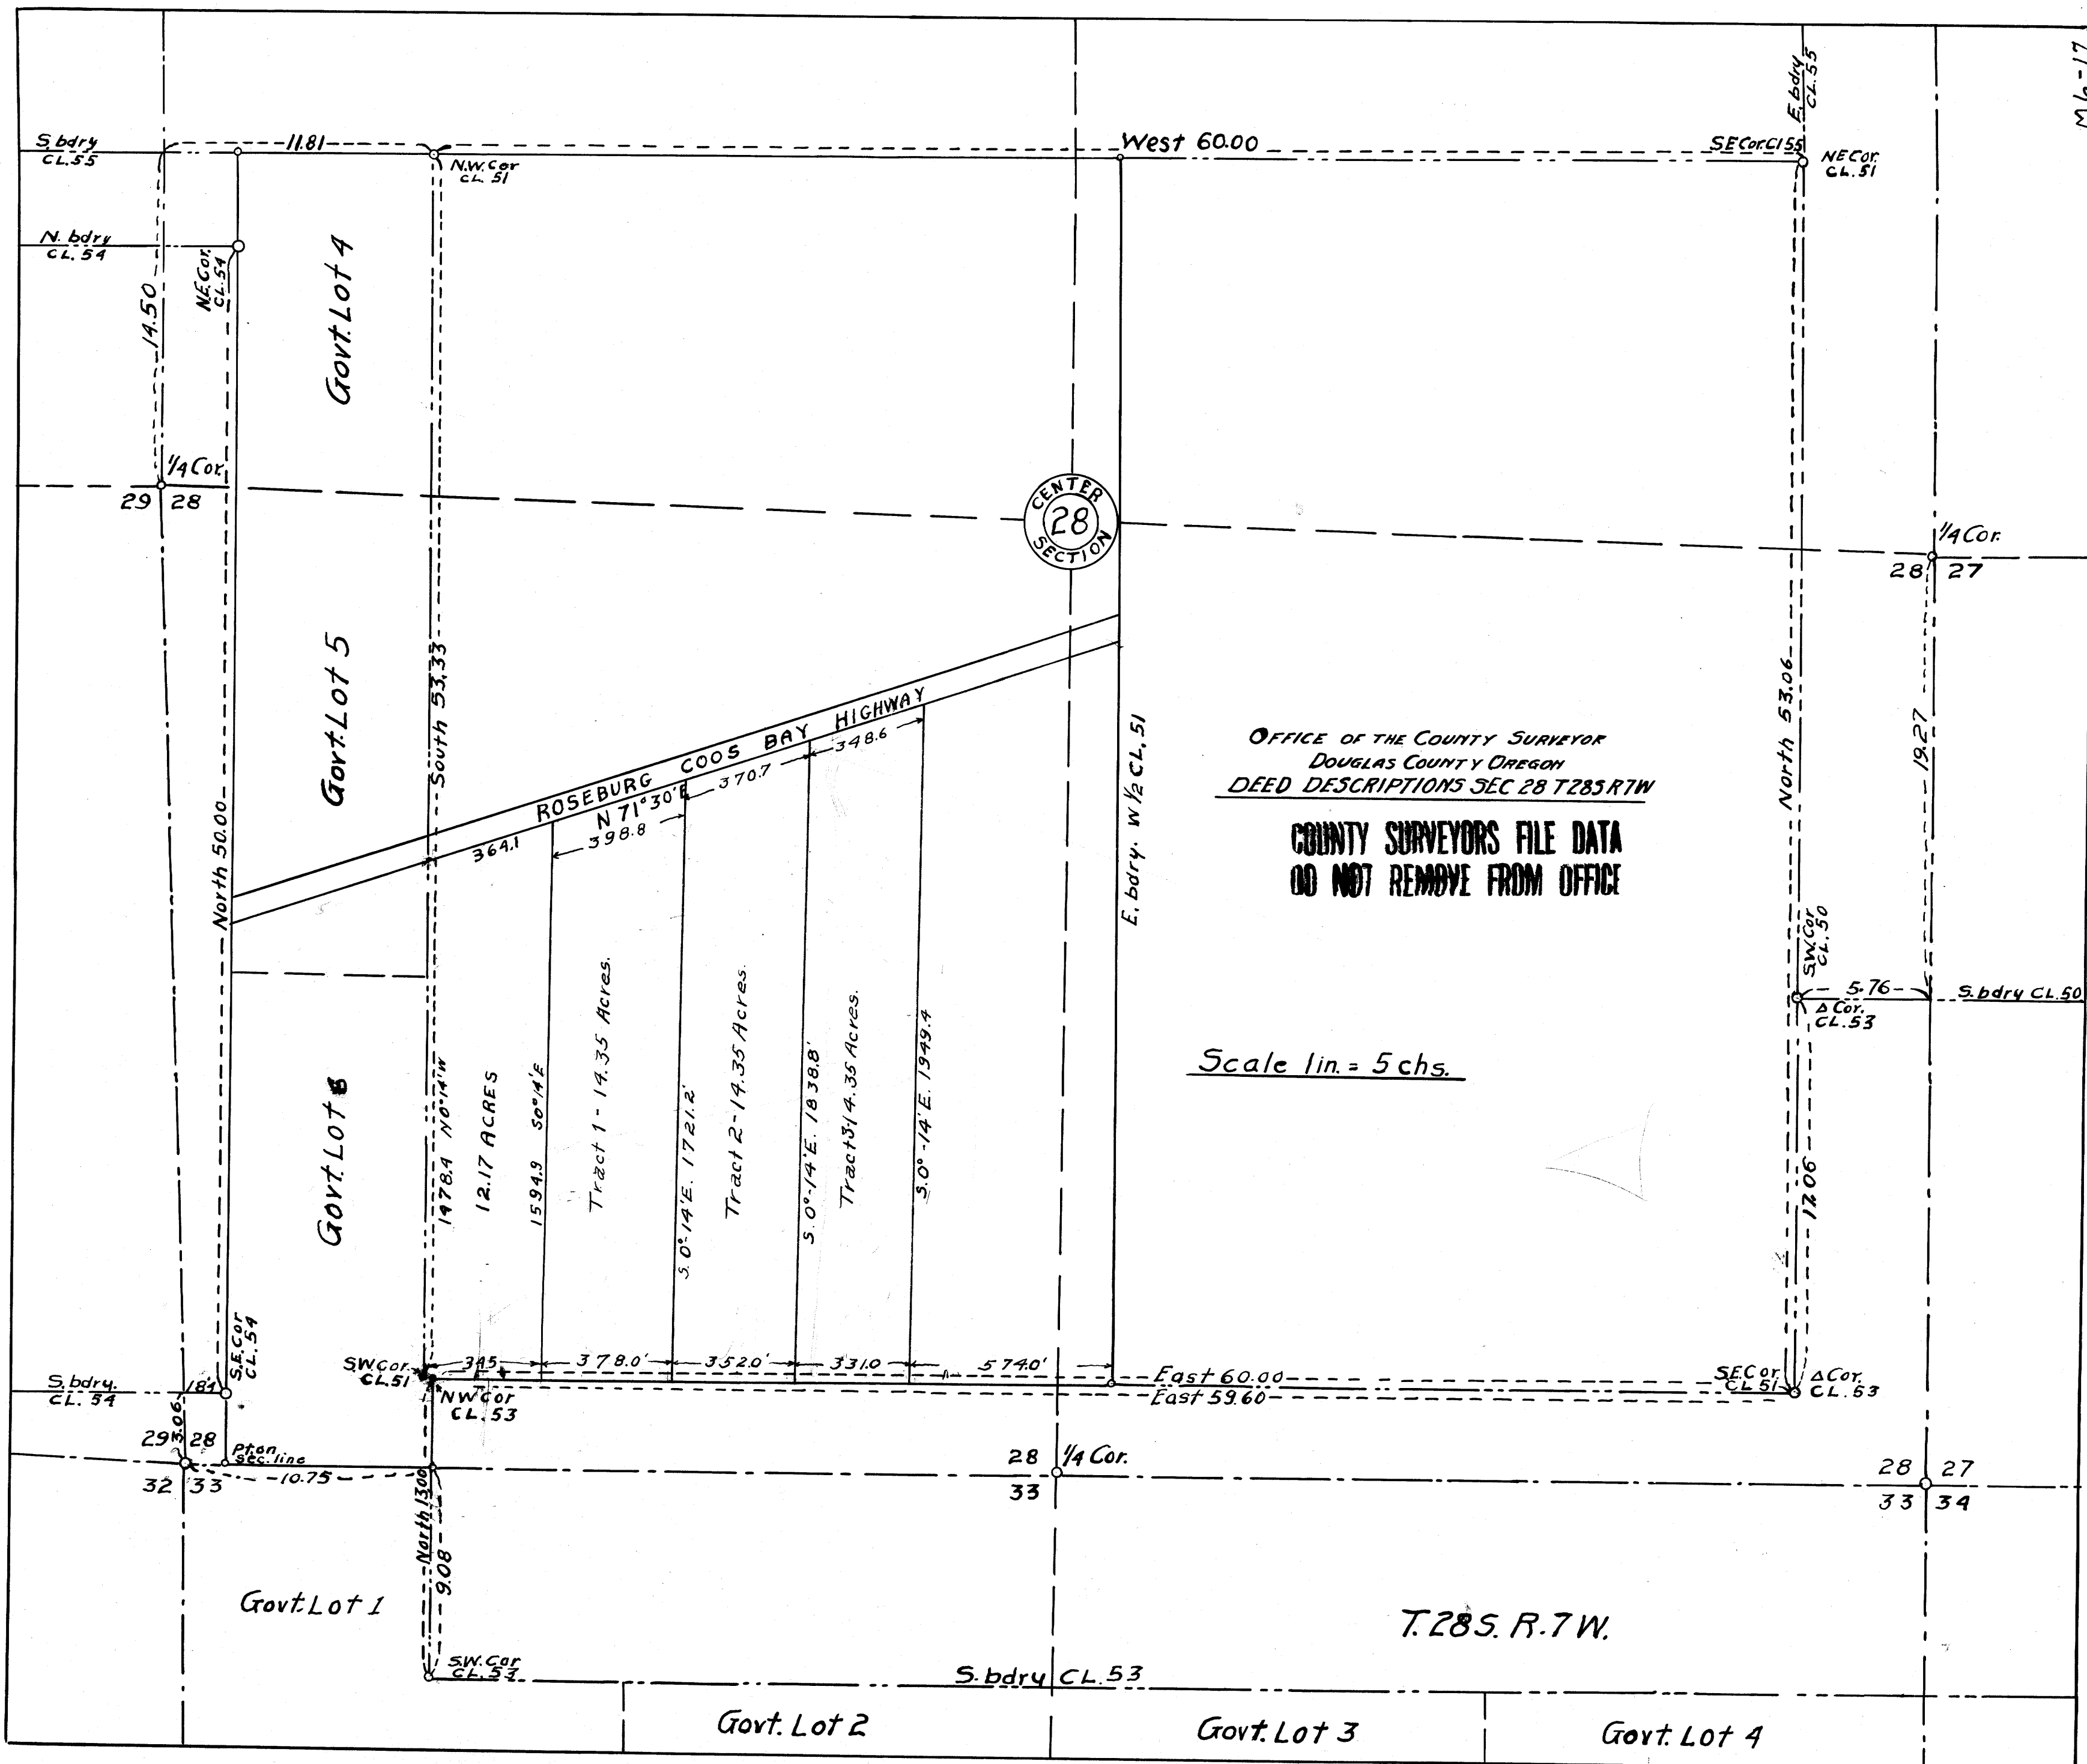

Note: These descriptions changed due to error in location of SW Cor DCC 51- See file

Drawer 58 CS 3/40

MAP FILE M 6-17