
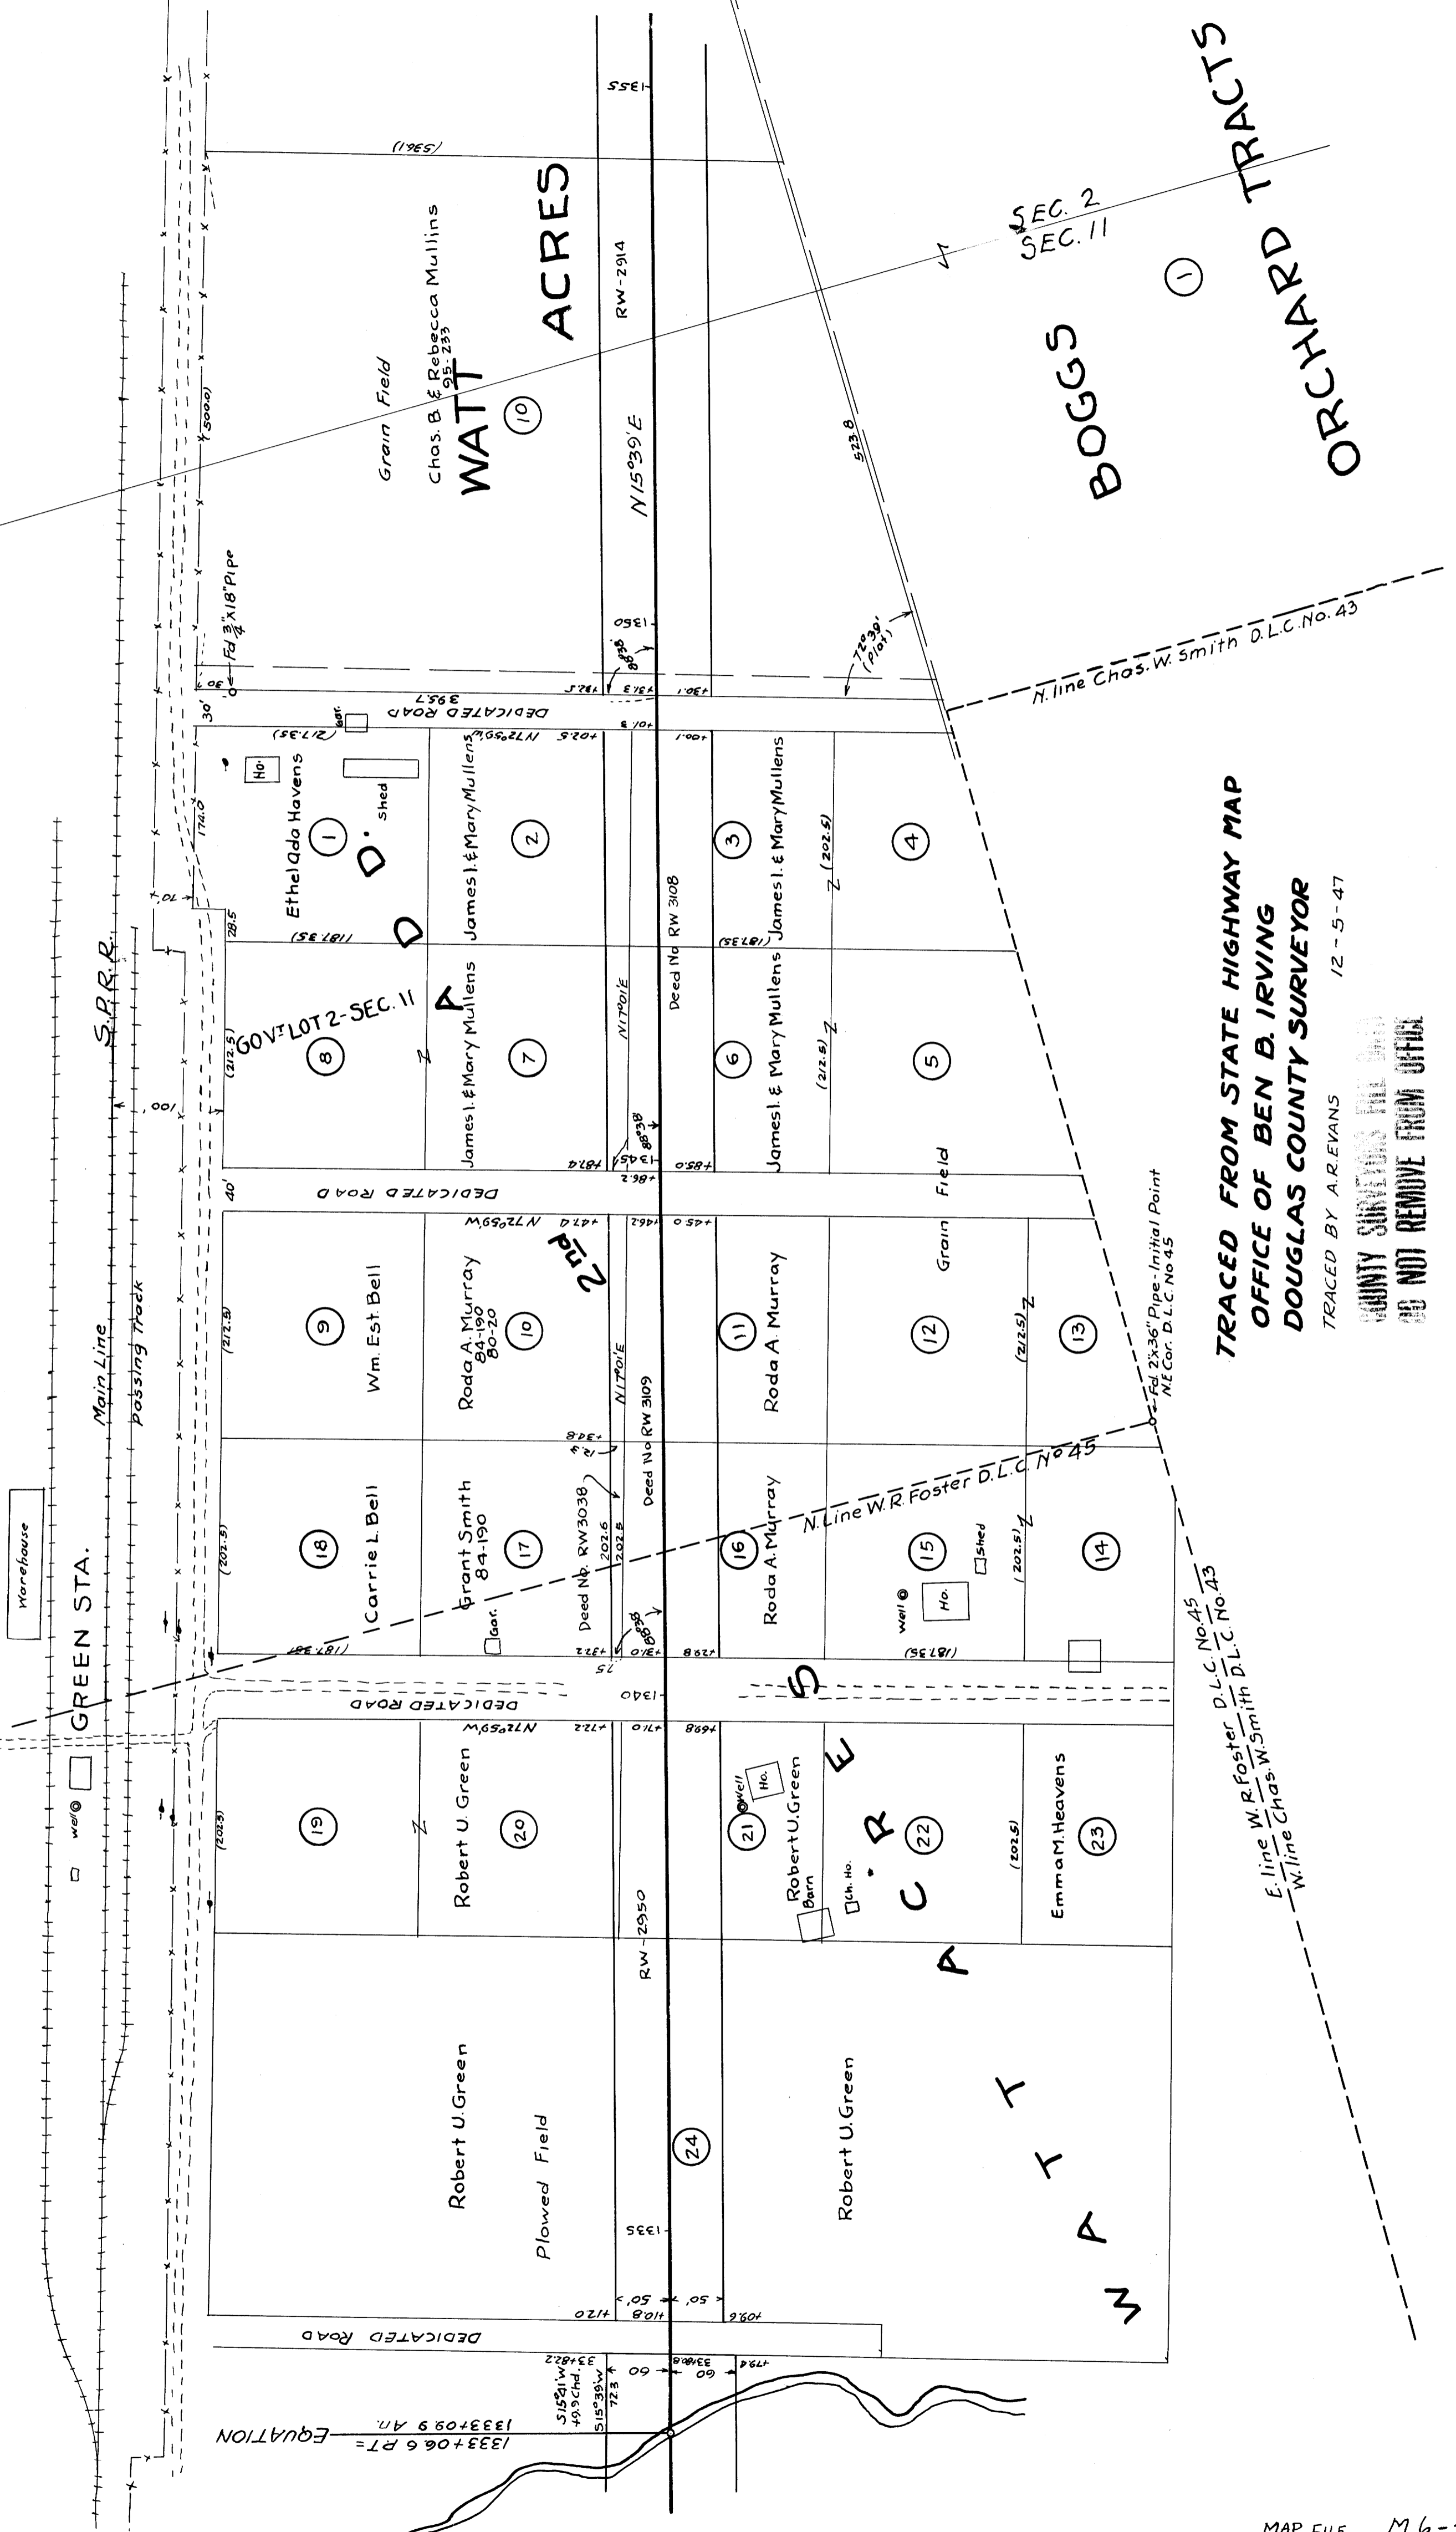


T 28 S - R 6 W - W.M.

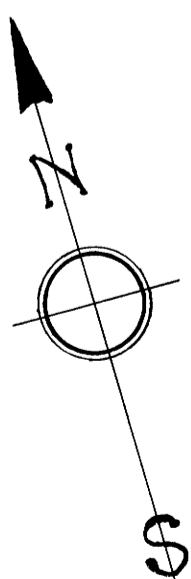

TRACED FROM STATE HIGHWAY MAP  
OFFICE OF BEN B. IRVING  
DOUGLAS COUNTY SURVEYOR

TRACED BY A. R. EVANS

12 - 5 - 47

DO NOT REMOVE FROM OFFICE

D.L.C. No. 45

E. line W. R. Foster D.L.C. No. 43

W. line Chas. W. Smith

ORCHARD TRACTS

SEC. 2  
SEC. 11

BOGGS

WATT ACRES

Grain Field  
Chas. B. & Rebecca Mullins  
95-255

WATT

GREEN STA.

Warehouse

2nd

R  
C  
E

N  
P  
T  
T  
A

EQUATION  
PT = 66 + 1333