

DO NOT REMOVE THIS

3/4" I. Pipe
50" B. Oak S. 52° E. 171.6
7" W. Oak S. 22° W. 42.1
12" W. Oak N. 69° 05' E. 47.0


Car Axle
18" Alder S. 40° 30' W. 65.5
10" Yew S. 32° 30' E. 32.6
14" Maple N. 43° 06' E. 84.8
6" Fir N. 15° 24' W. 33.7

COUNTY SURVEYOR'S OFFICE
DOUGLAS COUNTY, OREGON
SURVEY FOR
JOHNSON BROS.
SECTIONS 16 & 21, T. 32 S., R. 5 W., W.M.
Geo. J. Wenderoth, Deputy. July 1952
Scale 1" = 400 ft.

REGISTERED
OREGON
LAND SURVEYOR

Geo. J. Wenderoth

MARCH 18 1944
George J. Wenderoth
5

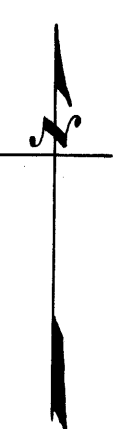

N. 0° 25' E. 5289.2

2644.6

17 16

1339.5

1339.5

2075.7

2679.1

Top Ridge

Top Ridge

N. 89° 28' W. 5379.7

Top Spur

Top Spur

Road

2667.8

N. 1° 20' E. 5335.7

2667.8

20 21

1339.5

2075.7

2679.1

2667.8

297.0

1" I. Pipe
11" Madrona S. 51° 25' E. 17.6
8" Madrona N. 38° 30' W. 11.0

3/4" I. Bolt
13" B. Oak N. 19° 30' W. 96.7
8" Madrona S. 64° 30' E. 26.2

I. Grate
6" Madrona N. 29° 35' W. 20.7
10" B. Oak S. 74° 30' W. 47.0
8" W. Oak S. 59° 39' E. 56.4
14" Fir N. 67° 25' E. 41.8

1" I. Pipe
12" Maple S. 25° 33' E. 101.5
14" Maple S. 77° 30' W. 86.8
16" Maple N. 52° W. 22.3
14" Madrona N. 18° 30' E. 88.6

3/4" I. Pipe
8" W. Oak N. 46° 35' E. 13.9
8" W. Oak S. 8° 37' E. 26.5

3/4" I. Pipe
10" B. Oak S. 79° 30' W. 190.0
28" Pine N. 0° 10' W. 459.1

1" I. Pipe
10" B. Oak N. 49° 50' W. 43.0
8" B. Oak S. 21° 34' E. 23.7

1/2" I. Pipe
32" B. Oak N. 66° 30' W. 33.8
40" Madrona S. 25° 40' E. 42.2
East 684.2
Prop. Cor. 3/4" I. Pipe
48" Madrona S. 63° 10' W. 92.2
26" B. Oak S. 14° 05' E. 121.5

3/4" I. Pipe
30" B. Oak S. 50° E. 9.9 O.B.T.
32" B. Oak N. 63° 40' E. 18.8
27" B. Oak S. 26° 40' E. 29.3

5/8" I. Bolt
24" Maple S. 25° W. 663.5
12" Balm S. 12° 32' E. 446.0

1/2" I. Pipe
28" B. Oak N. 67° 30' W. 32.3
26" B. Oak S. 11° 40' W. 29.1

3/4" I. Pipe
16" Ash N. 0° 42' E. 54.2
16" Ash N. 22° 30' W. 84.0

Stake
24" Cedar N. 40° 55' W. 51.8
10" Maple S. 45° 10' W. 22.6

D.A. LEVENS D.L.C. #38

Pacific Hwy

Hwy

Tr. Ditch

Top Spur

S. 89° 00' W. 4622.6