


COUNTY SURVEYORS FILE DATA  
DO NOT REMOVE FROM OFFICE

NOTE:-  
BEARINGS SHOWN ARE BASED ON THE BEARING OF  $S85^{\circ}20'W$   
ON THE E OF THIRD ST., PER OFFICIAL PLAT OF THE TOWN OF  
YONCALLA, AS PLATTED & FILED IN THE COUNTY CLERKS OFFICE.

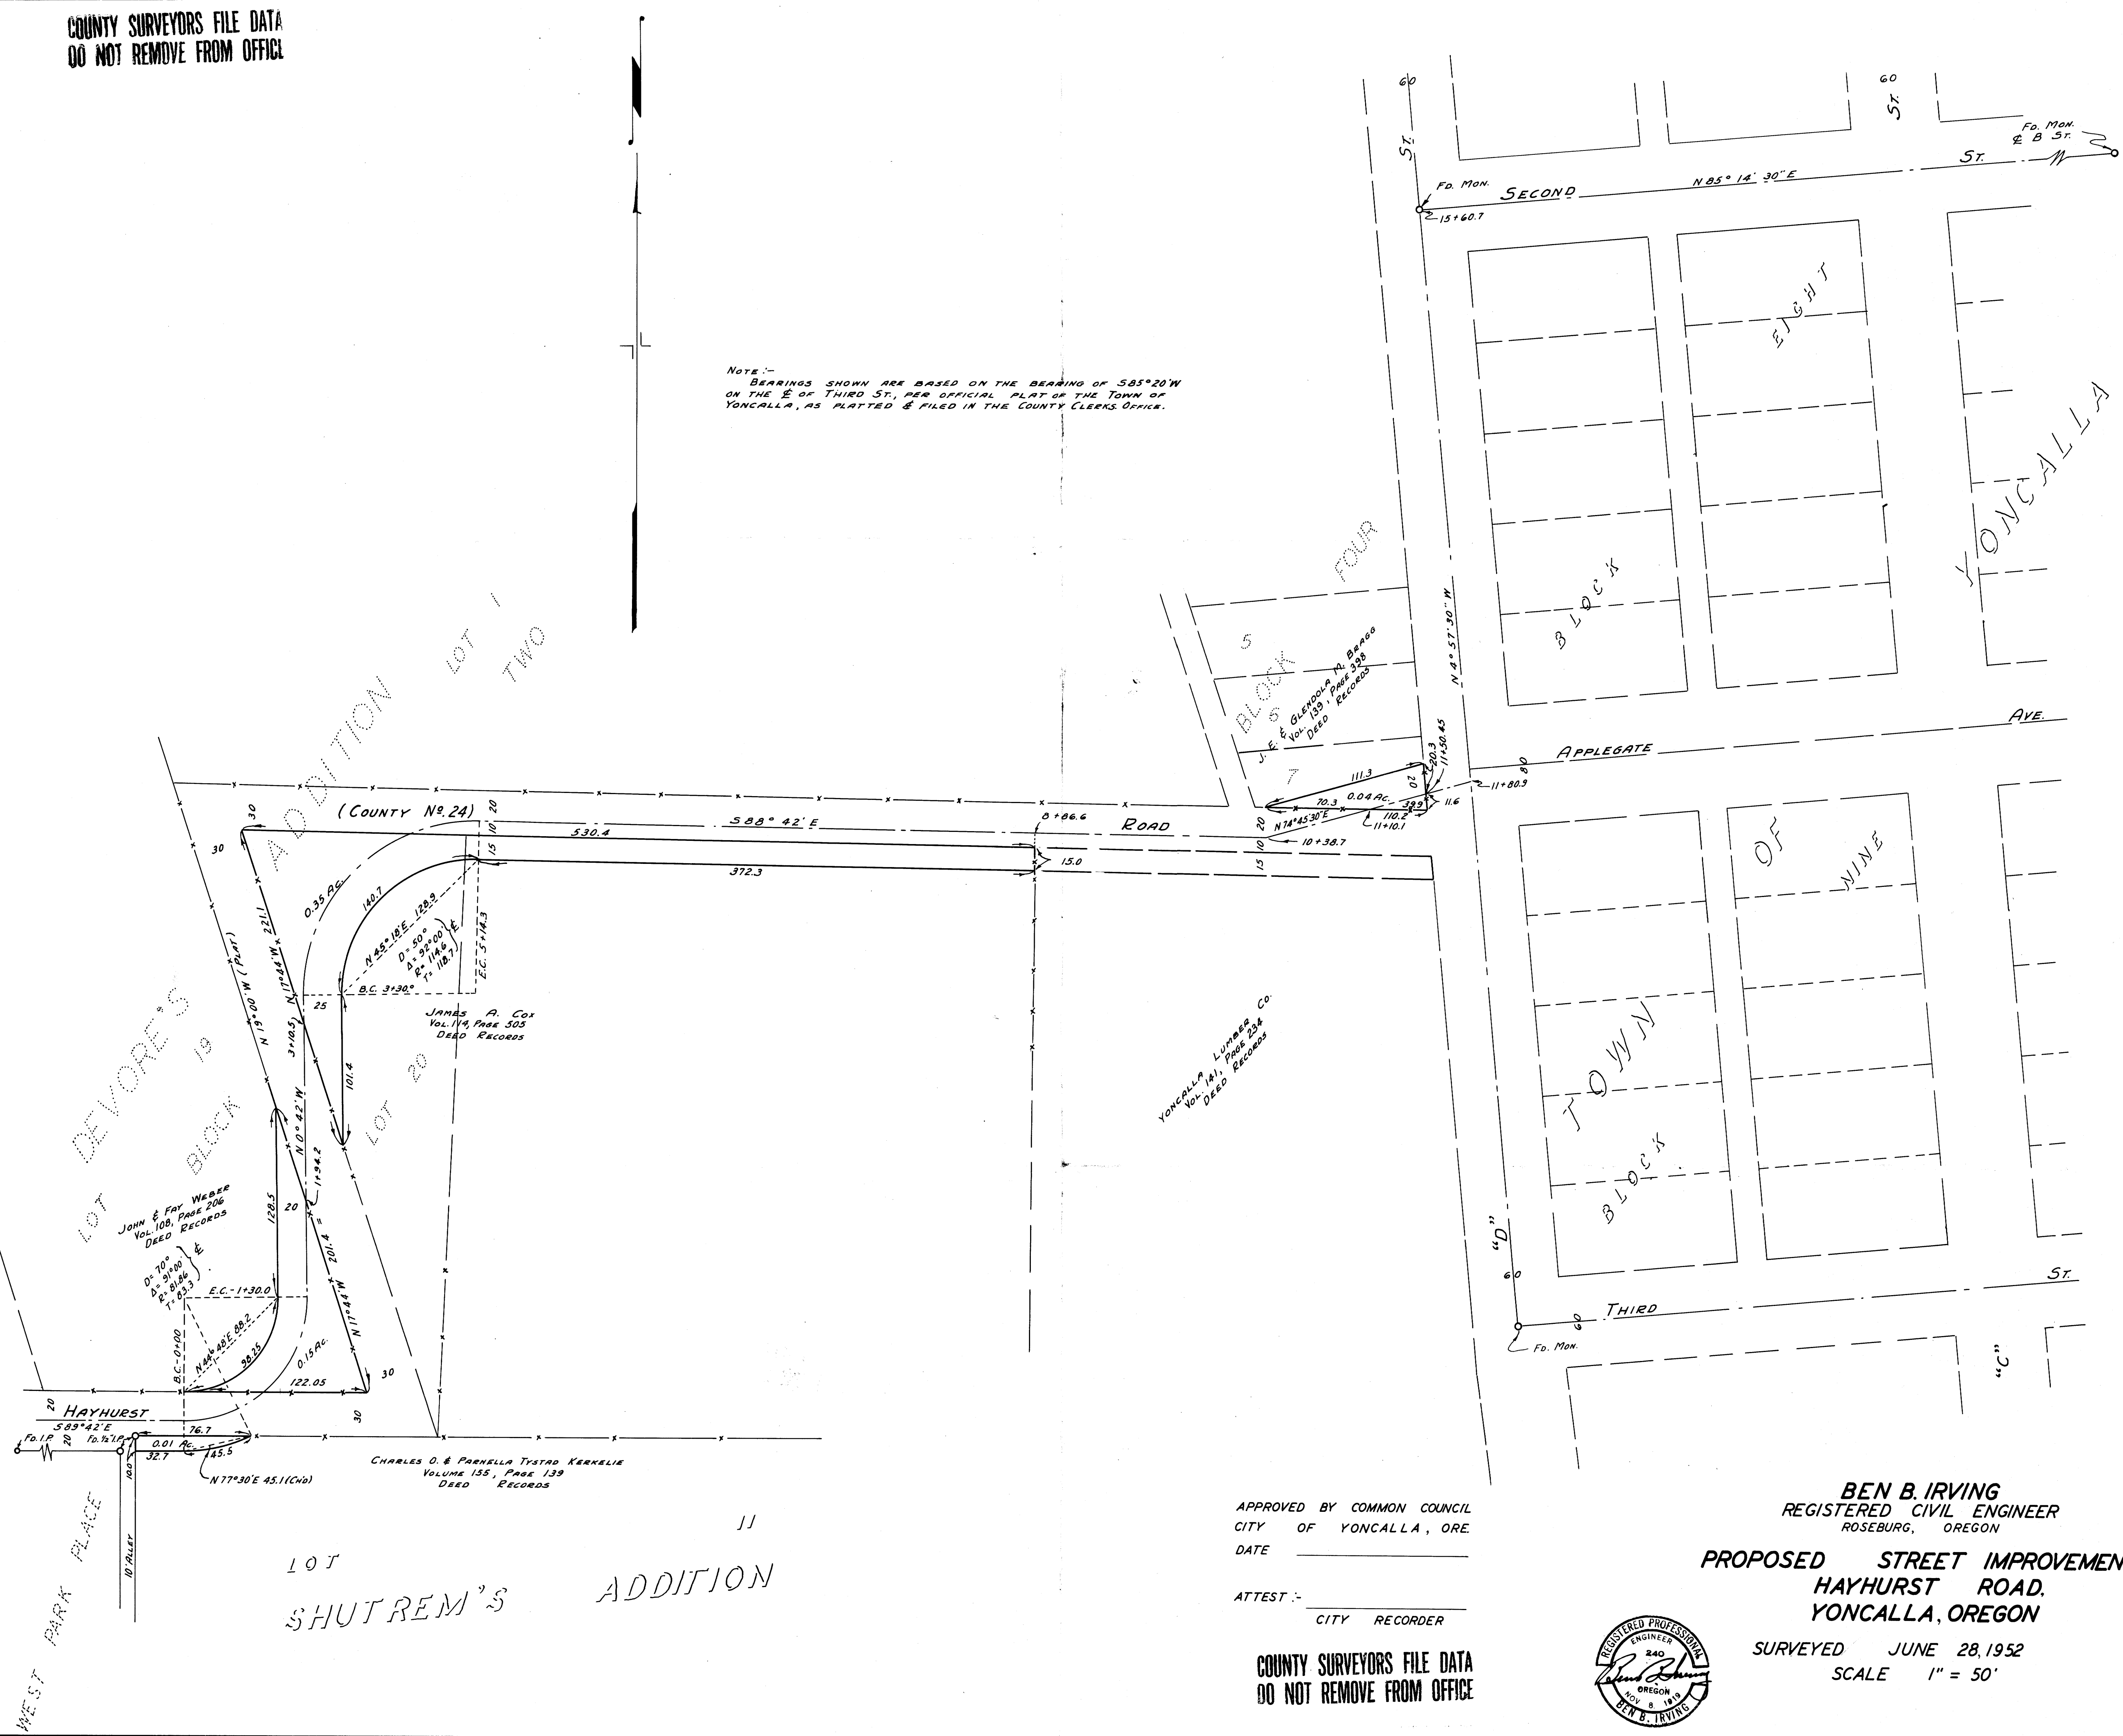

LOT  
SHUTREM'S ADDITION

APPROVED BY COMMON COUNCIL  
CITY OF YONCALLA, ORE.  
DATE \_\_\_\_\_

ATTEST:-  
CITY RECORDER

COUNTY SURVEYORS FILE DATA  
DO NOT REMOVE FROM OFFICE

**BEN B. IRVING**  
REGISTERED CIVIL ENGINEER  
ROSEBURG, OREGON

**PROPOSED STREET IMPROVEMENT,  
HAYHURST ROAD,  
YONCALLA, OREGON**

SURVEYED JUNE 28, 1952  
SCALE 1" = 50'

