
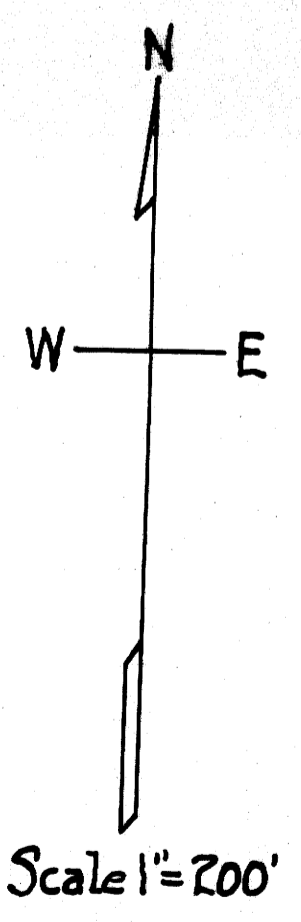


COUNTY SURVEYORS FILE DATA
DO NOT REMOVE FROM OFFICE

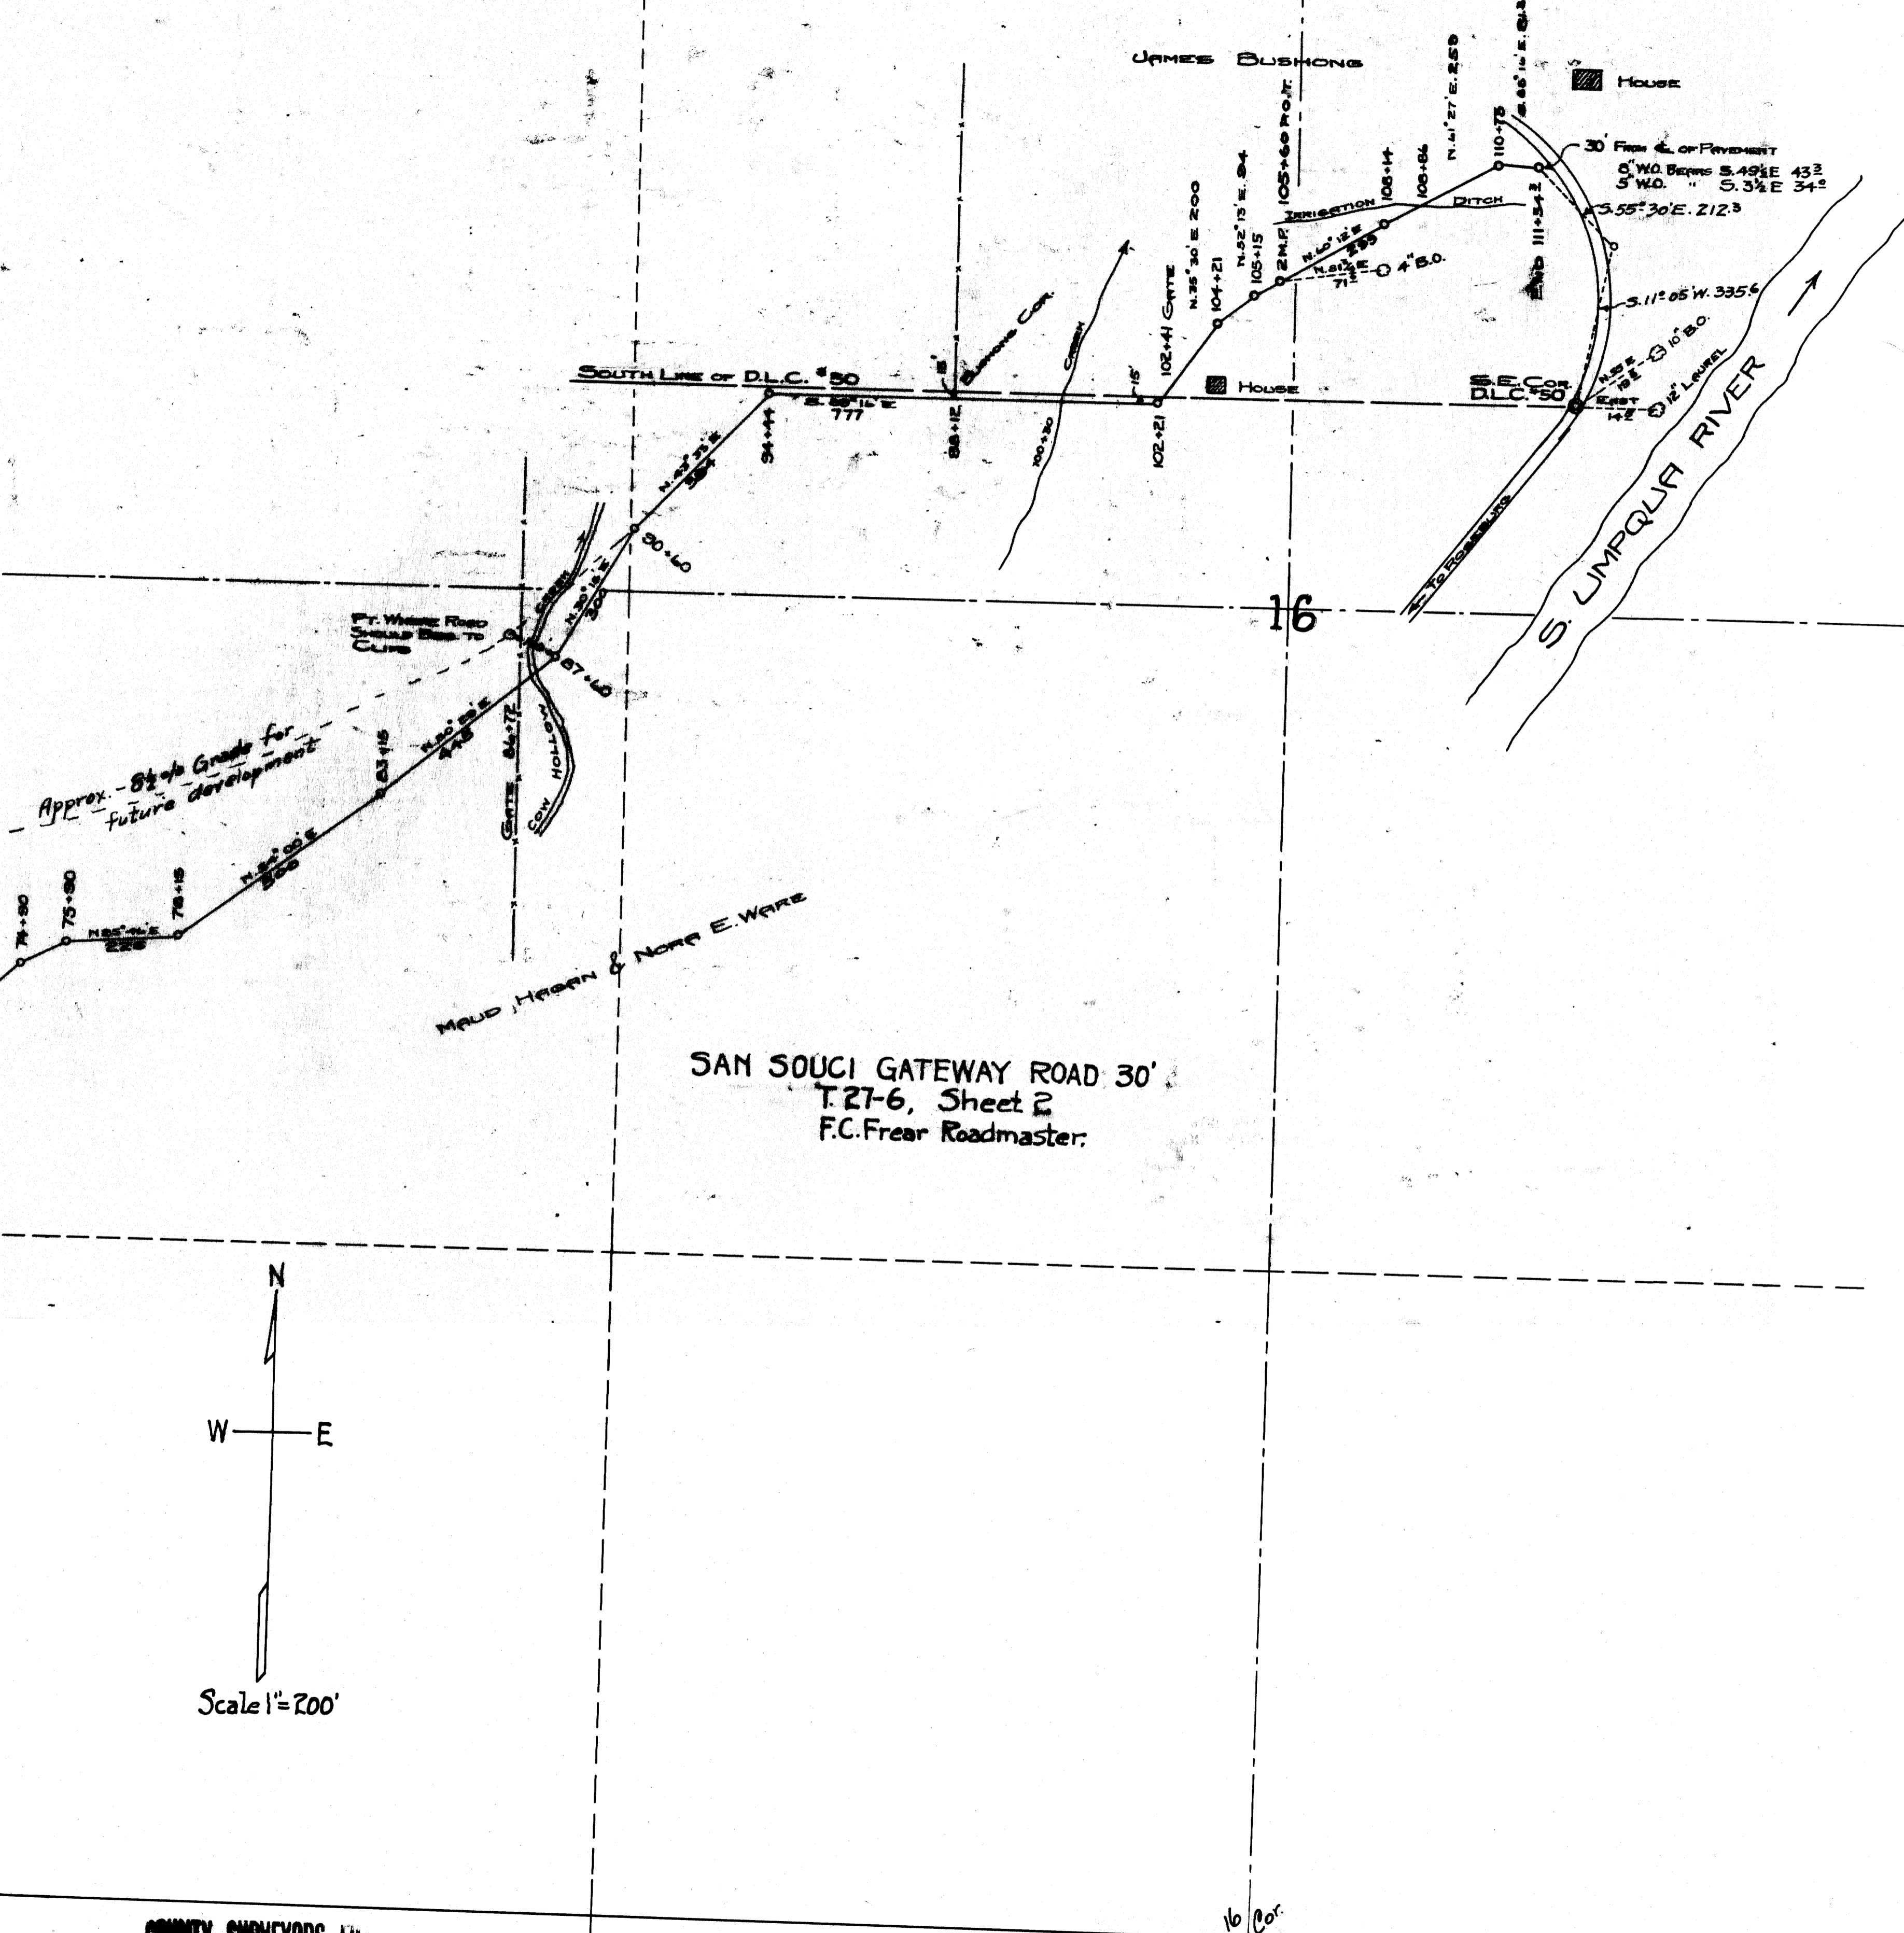

SAN SOUCI GATEWAY ROAD 30'
T. 27-6, Sheet 2
F.C. Frear Roadmaster.

16

16
21
Cor.

COUNTY SURVEYORS FILE DATA
DO NOT REMOVE FROM OFFICE