


COUNTY SURVEYORS FILE
DO NOT REMOVE FROM OF

MAP FILE M 8-44

MAP OF
J. L. FOGEL
20th Gateway Road
THRU Sec 17+20 T26 S. R. 6 W. W. M.
DOUGLAS COUNTY
OREGON
Surveyed By F. C. FREAR County Sur. & Rdmaster.
NOV. - 1920

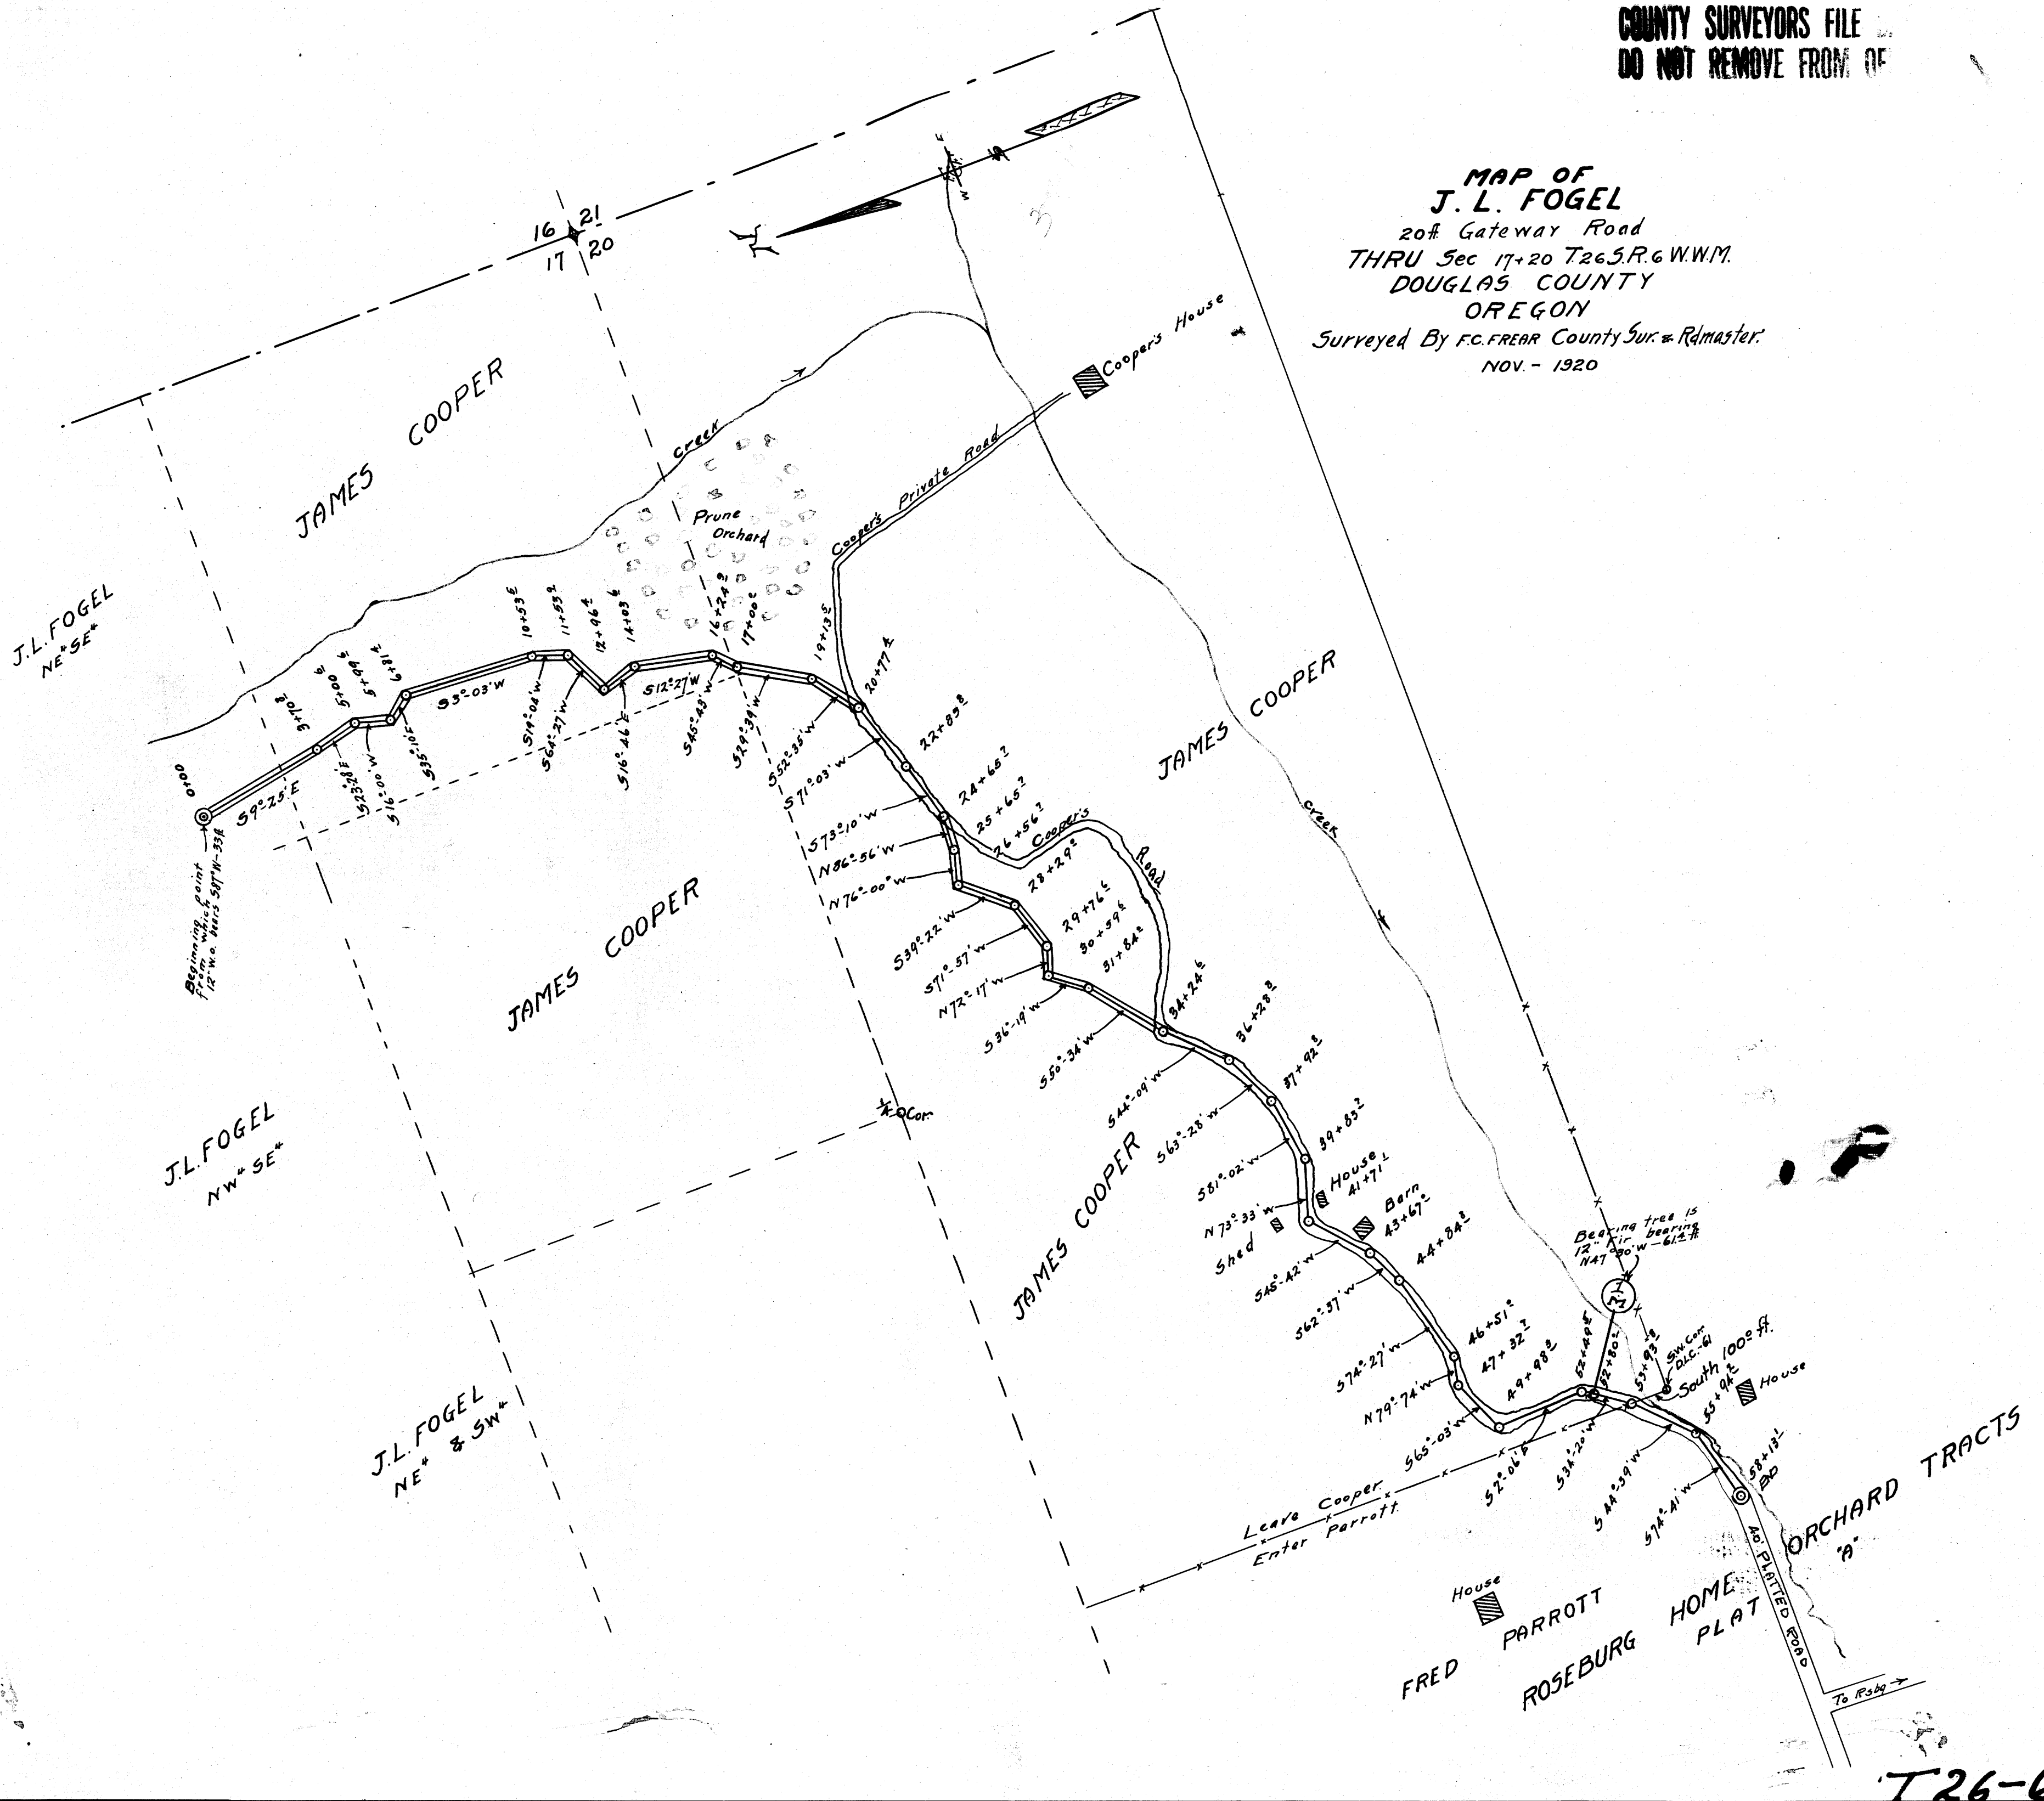

COUNTY SURVEYORS FILE
DO NOT REMOVE FROM OF

T26-6
MAP FILE M 8-44