


COUNTY SURVEYORS FILE
DO NOT REMOVE FROM

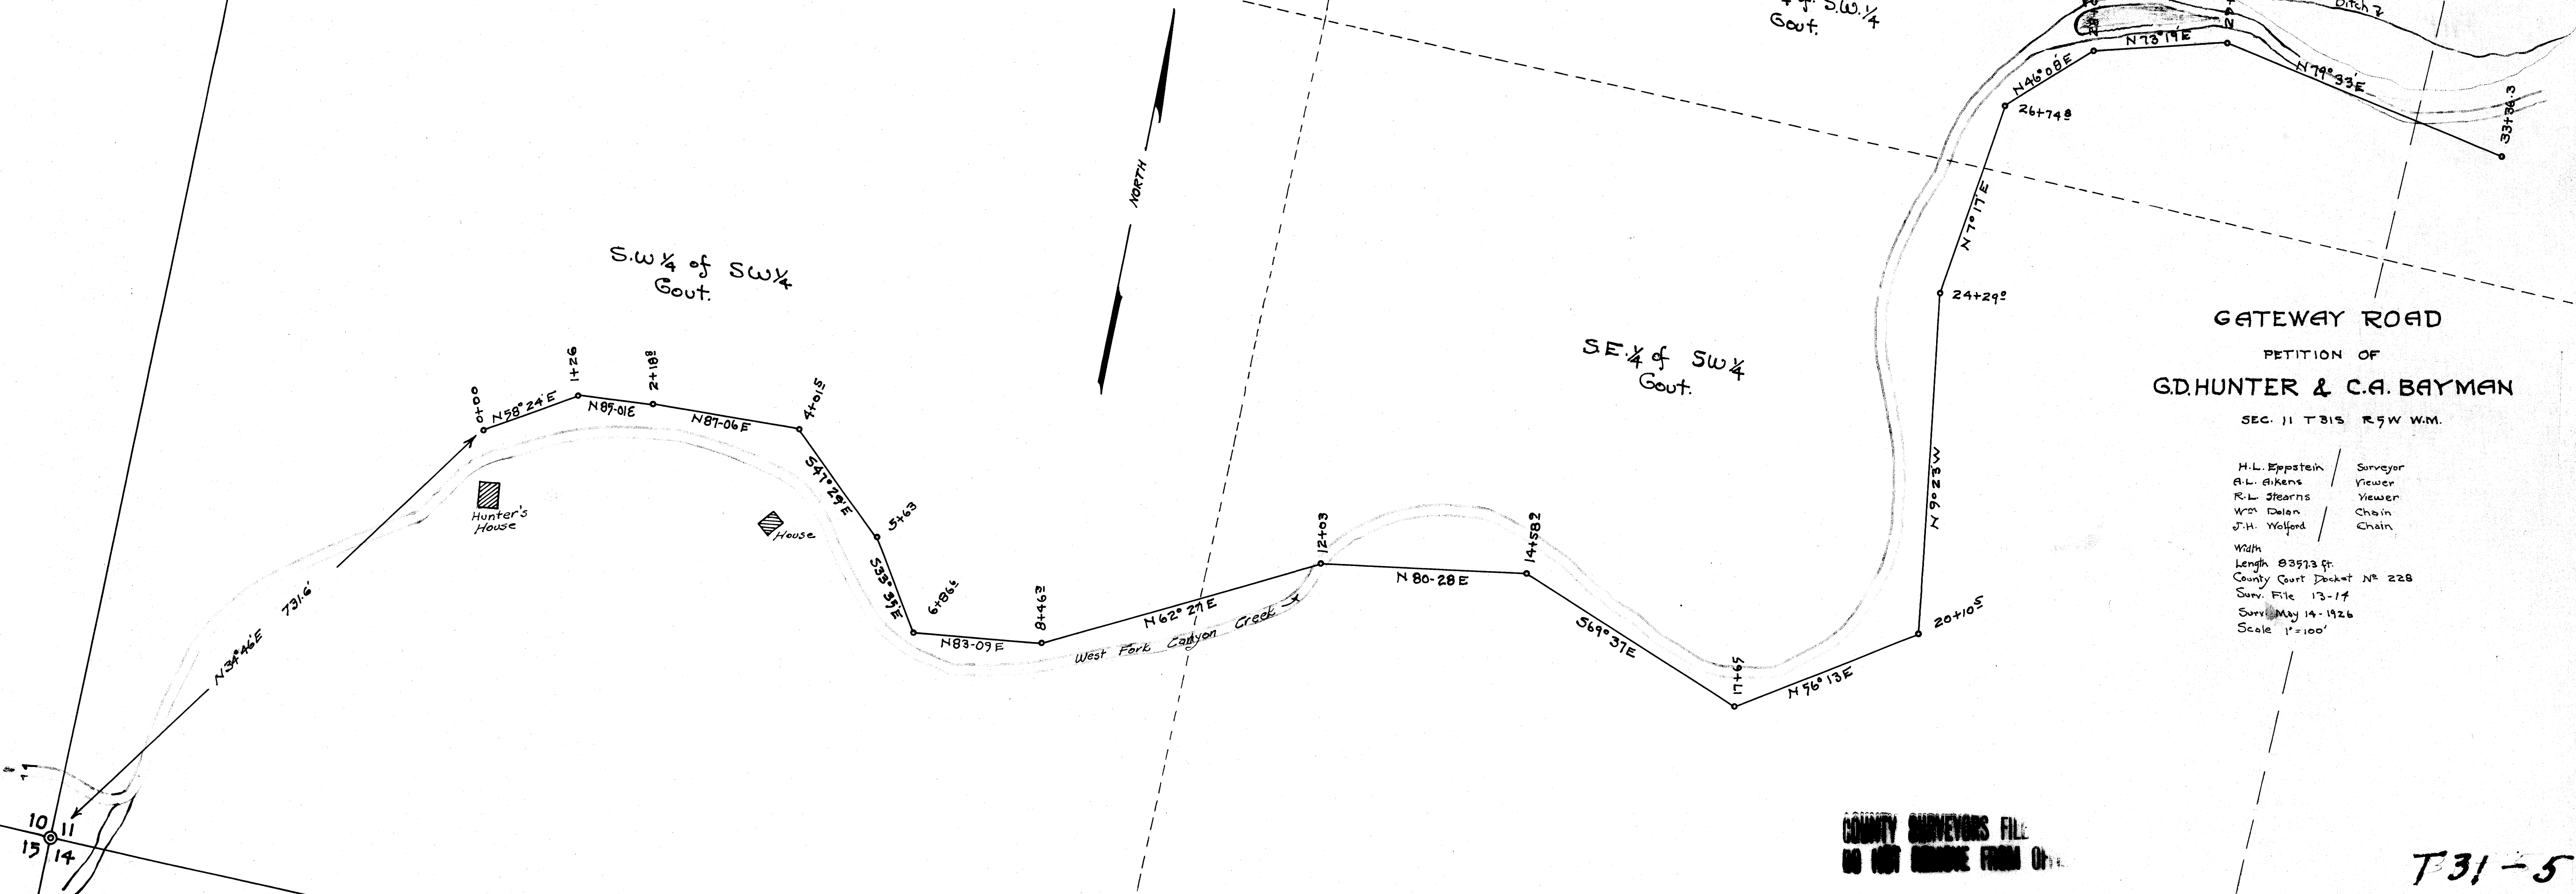

GATEWAY ROAD
 PETITION OF
G.D. HUNTER & C.A. BAYMAN
 SEC. 11 T31S R5W W.M.

- | | |
|---------------|----------|
| H.L. Eppstein | Surveyor |
| A.L. Aikens | Viewer |
| R.L. Stearns | Viewer |
| Wm. Delen | Chain |
| J.H. Wolford | Chain |

Width
 Length 8357.3 ft.
 County Court Docket No 228
 Surv. File 13-14
 Surv. May 14, 1926
 Scale 1"=100'

COUNTY SURVEYORS FILE
DO NOT REMOVE FROM OFFICE