
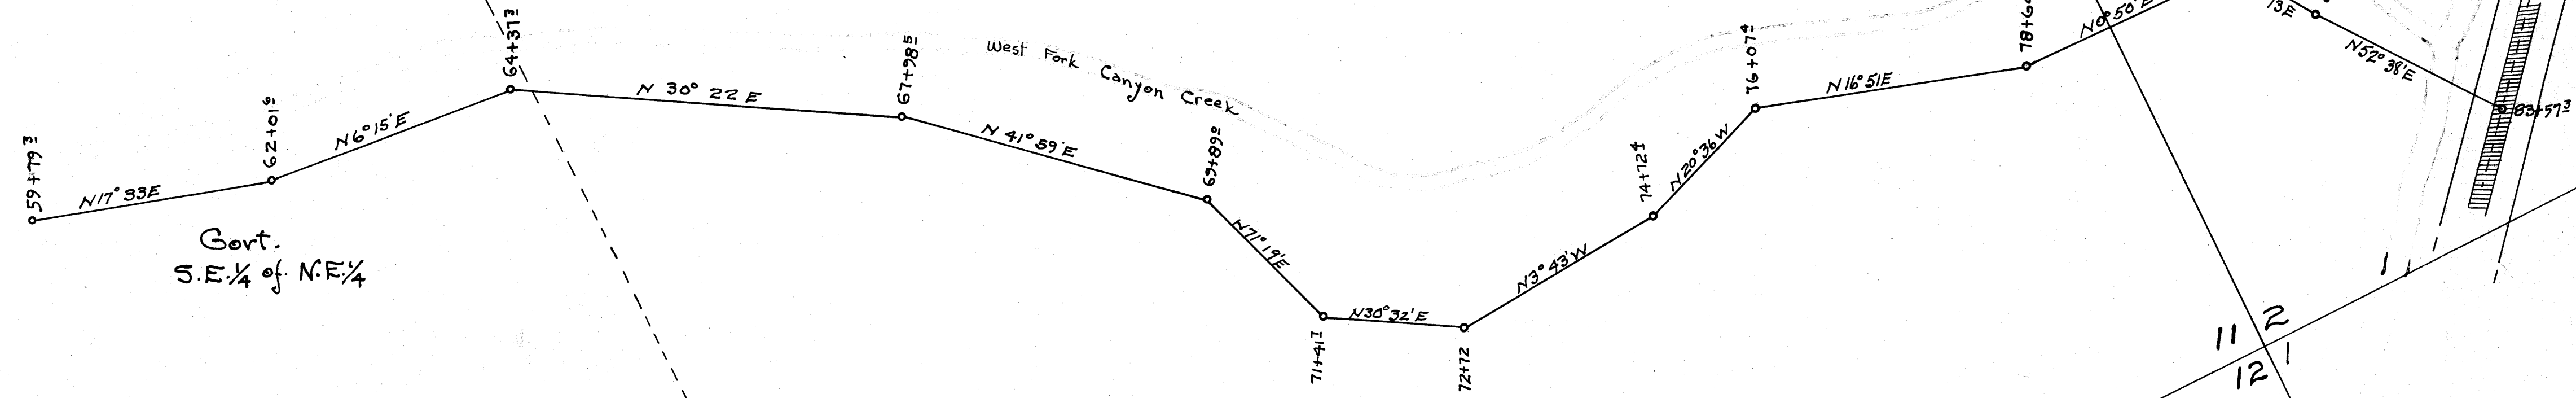
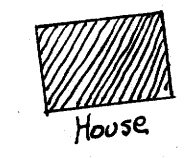


COUNTY SURVEYORS FILE
DO NOT REMOVE FROM

Thos. Wilson
N.E. 1/4 of N.E. 1/4

Thos. Wilson
S.E. 1/4 of S.E. 1/4

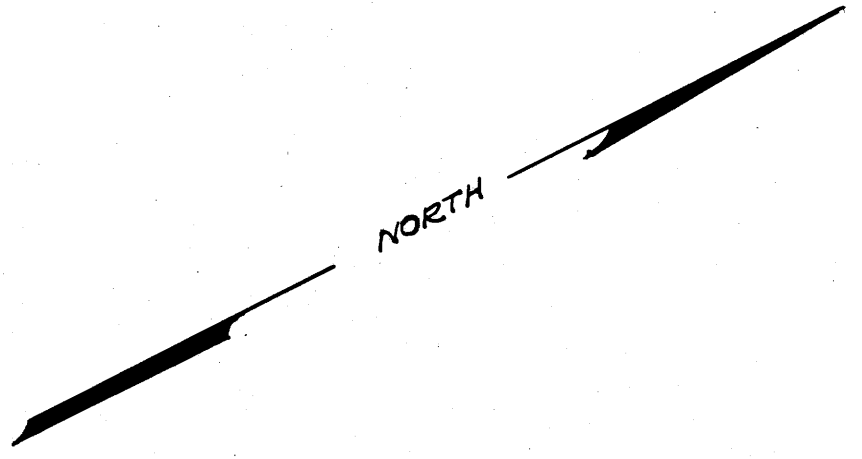

Gort.
S.E. 1/4 of N.E. 1/4

Note - Section Lines & Corner 1-2-11-12
Platted. Position approximate.

COUNTY SURVEYORS FILE
DO NOT REMOVE FROM