

COUNTY SURVEYORS FILE
DO NOT REMOVE FROM OFFICE

LOT 60
O.H. OAKLEY

LOT 73
C.H. OLSON




LOT 61
CLARENCE OLSON

LOT 72
E.O. BLOOMQUIST.

ORCHARDS


EDEM

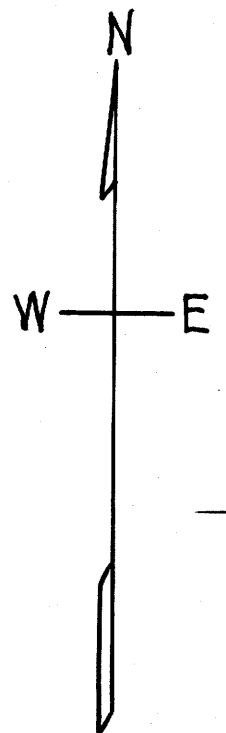

Scale 1"=100'
OAKLEY PUBLIC ROAD
SEC. 4 - T. 27 S. - R. 7 W. - W.M.
EDEN ORCHARDS
F.C. Frear Rdmstr.
Apr. 1935

PROCKMAN WILLIAM
LOT 62
L.M. MERICAL V. 97-353
Vol. 136-638
NE Grady

LOT 71
DAN SNOW DANIEL L. HAMILTON
ORCHARDS, WASH.
V. 97-353

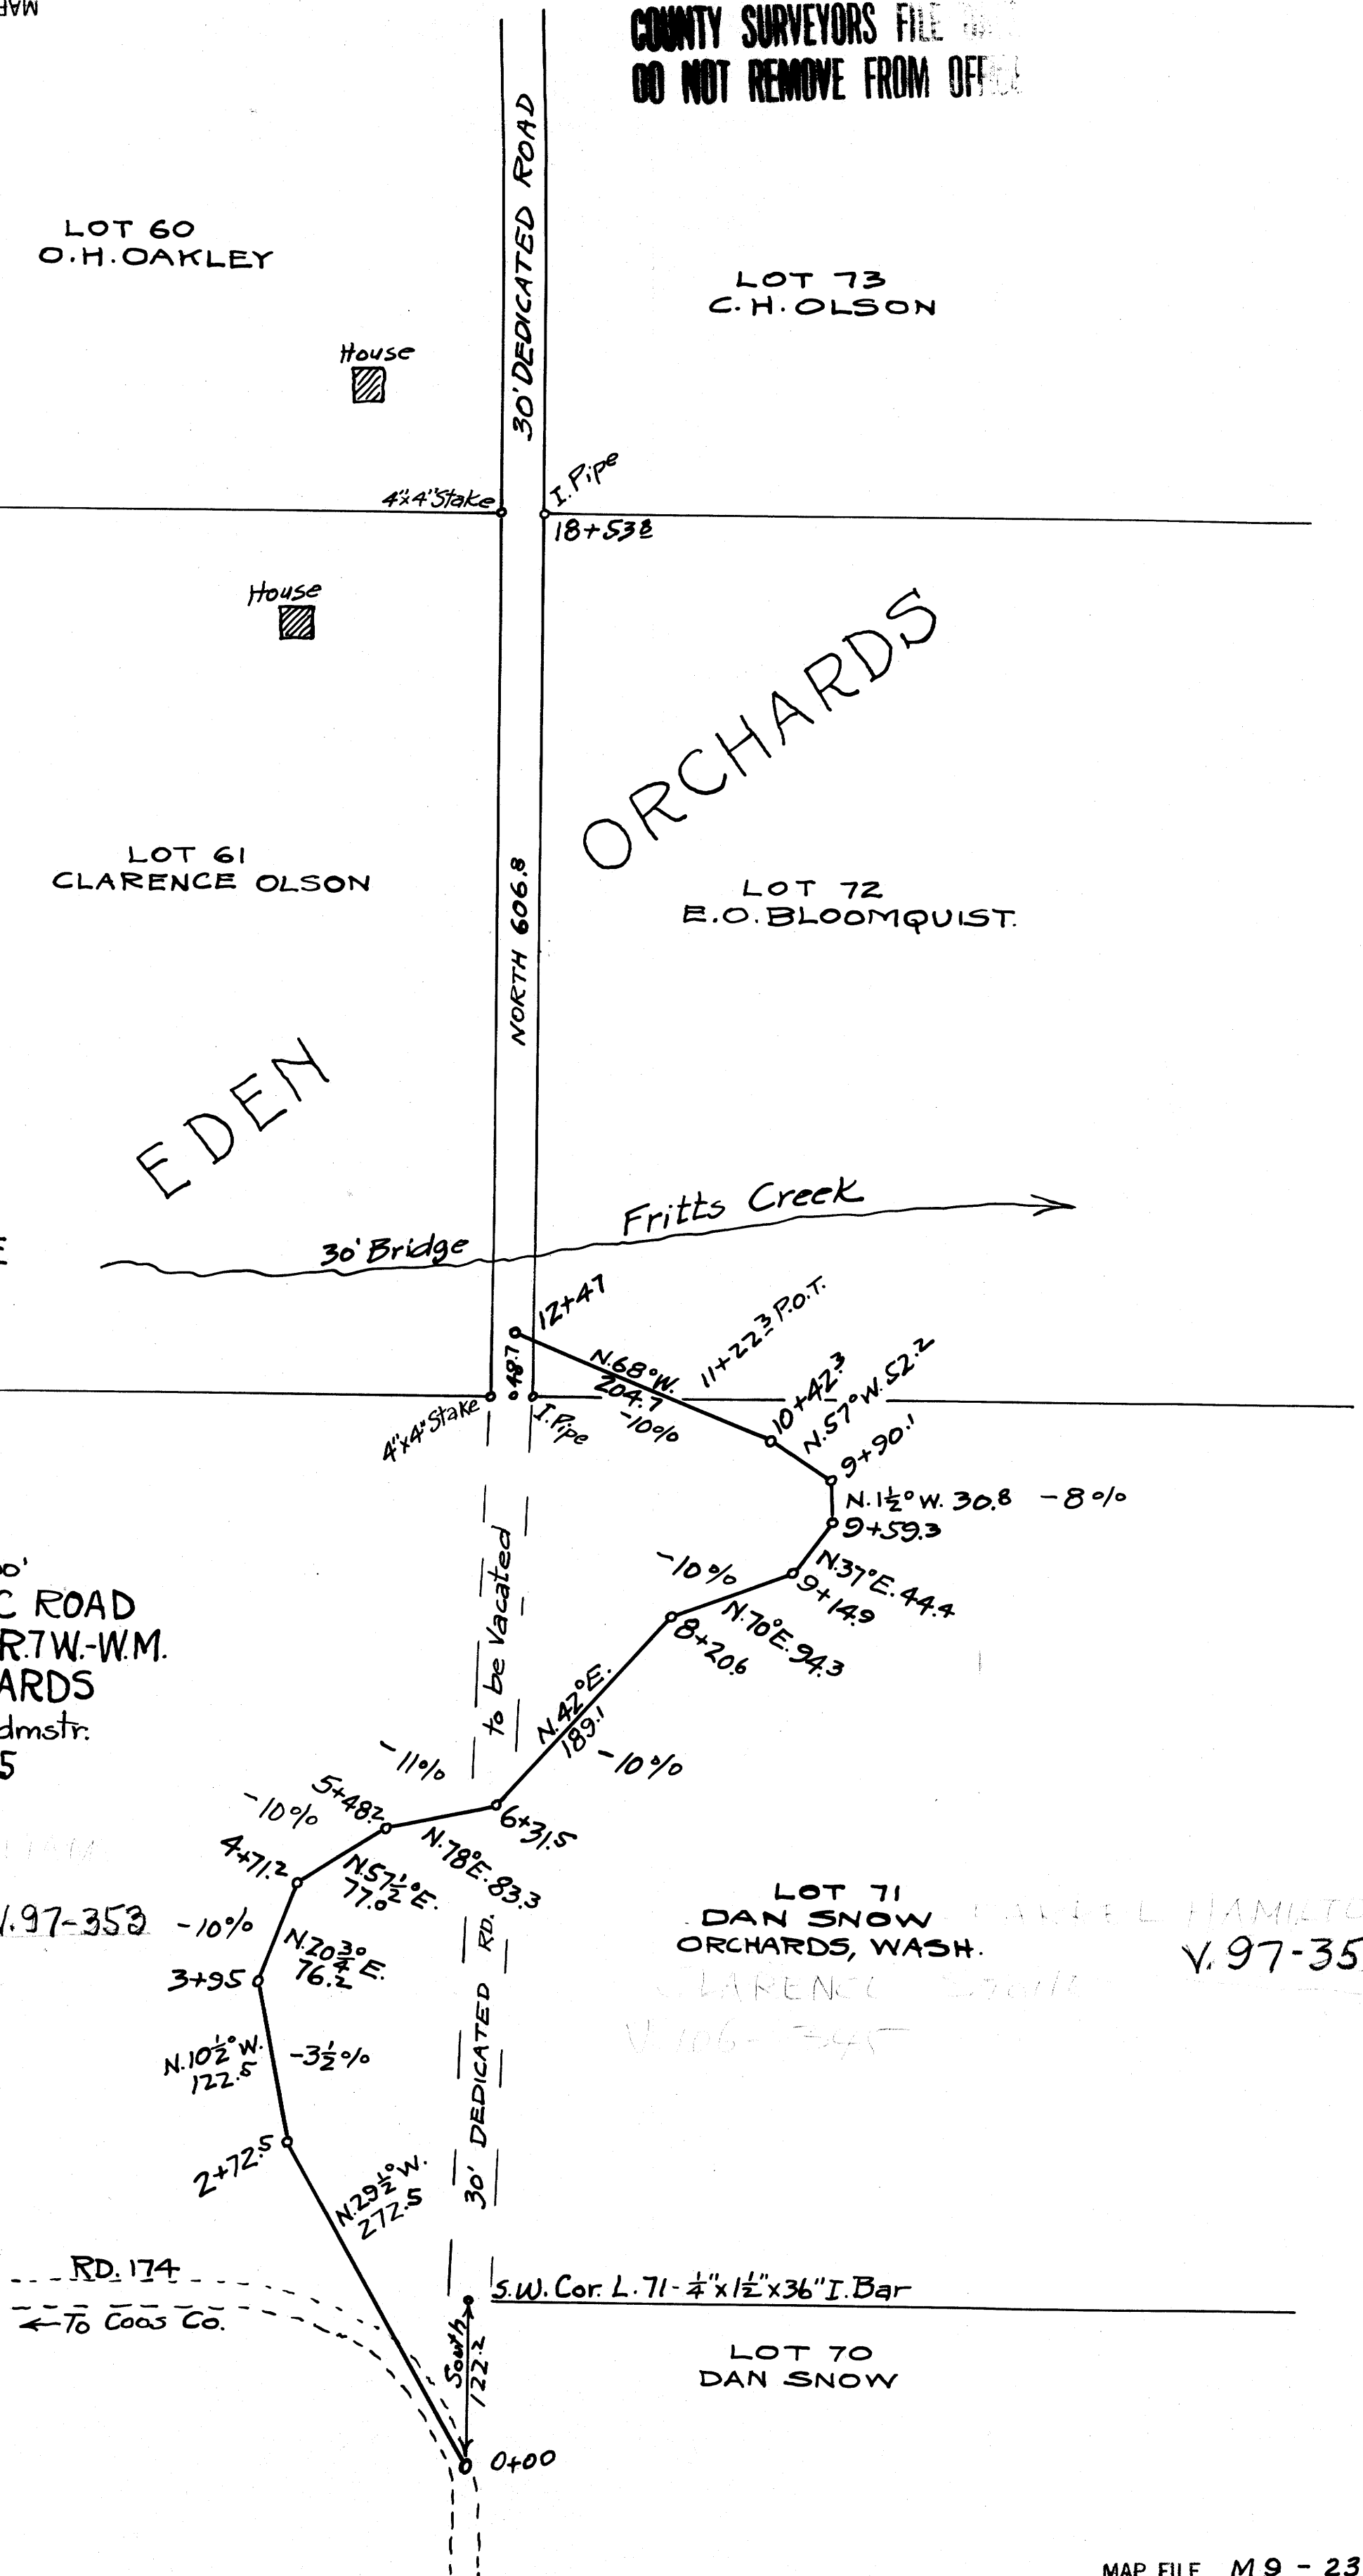

RD. 174
← To Coas Co.

S.W. Cor. L. 71 - 1/4" x 1 1/2" x 36" I. Bar

LOT 70
DAN SNOW