


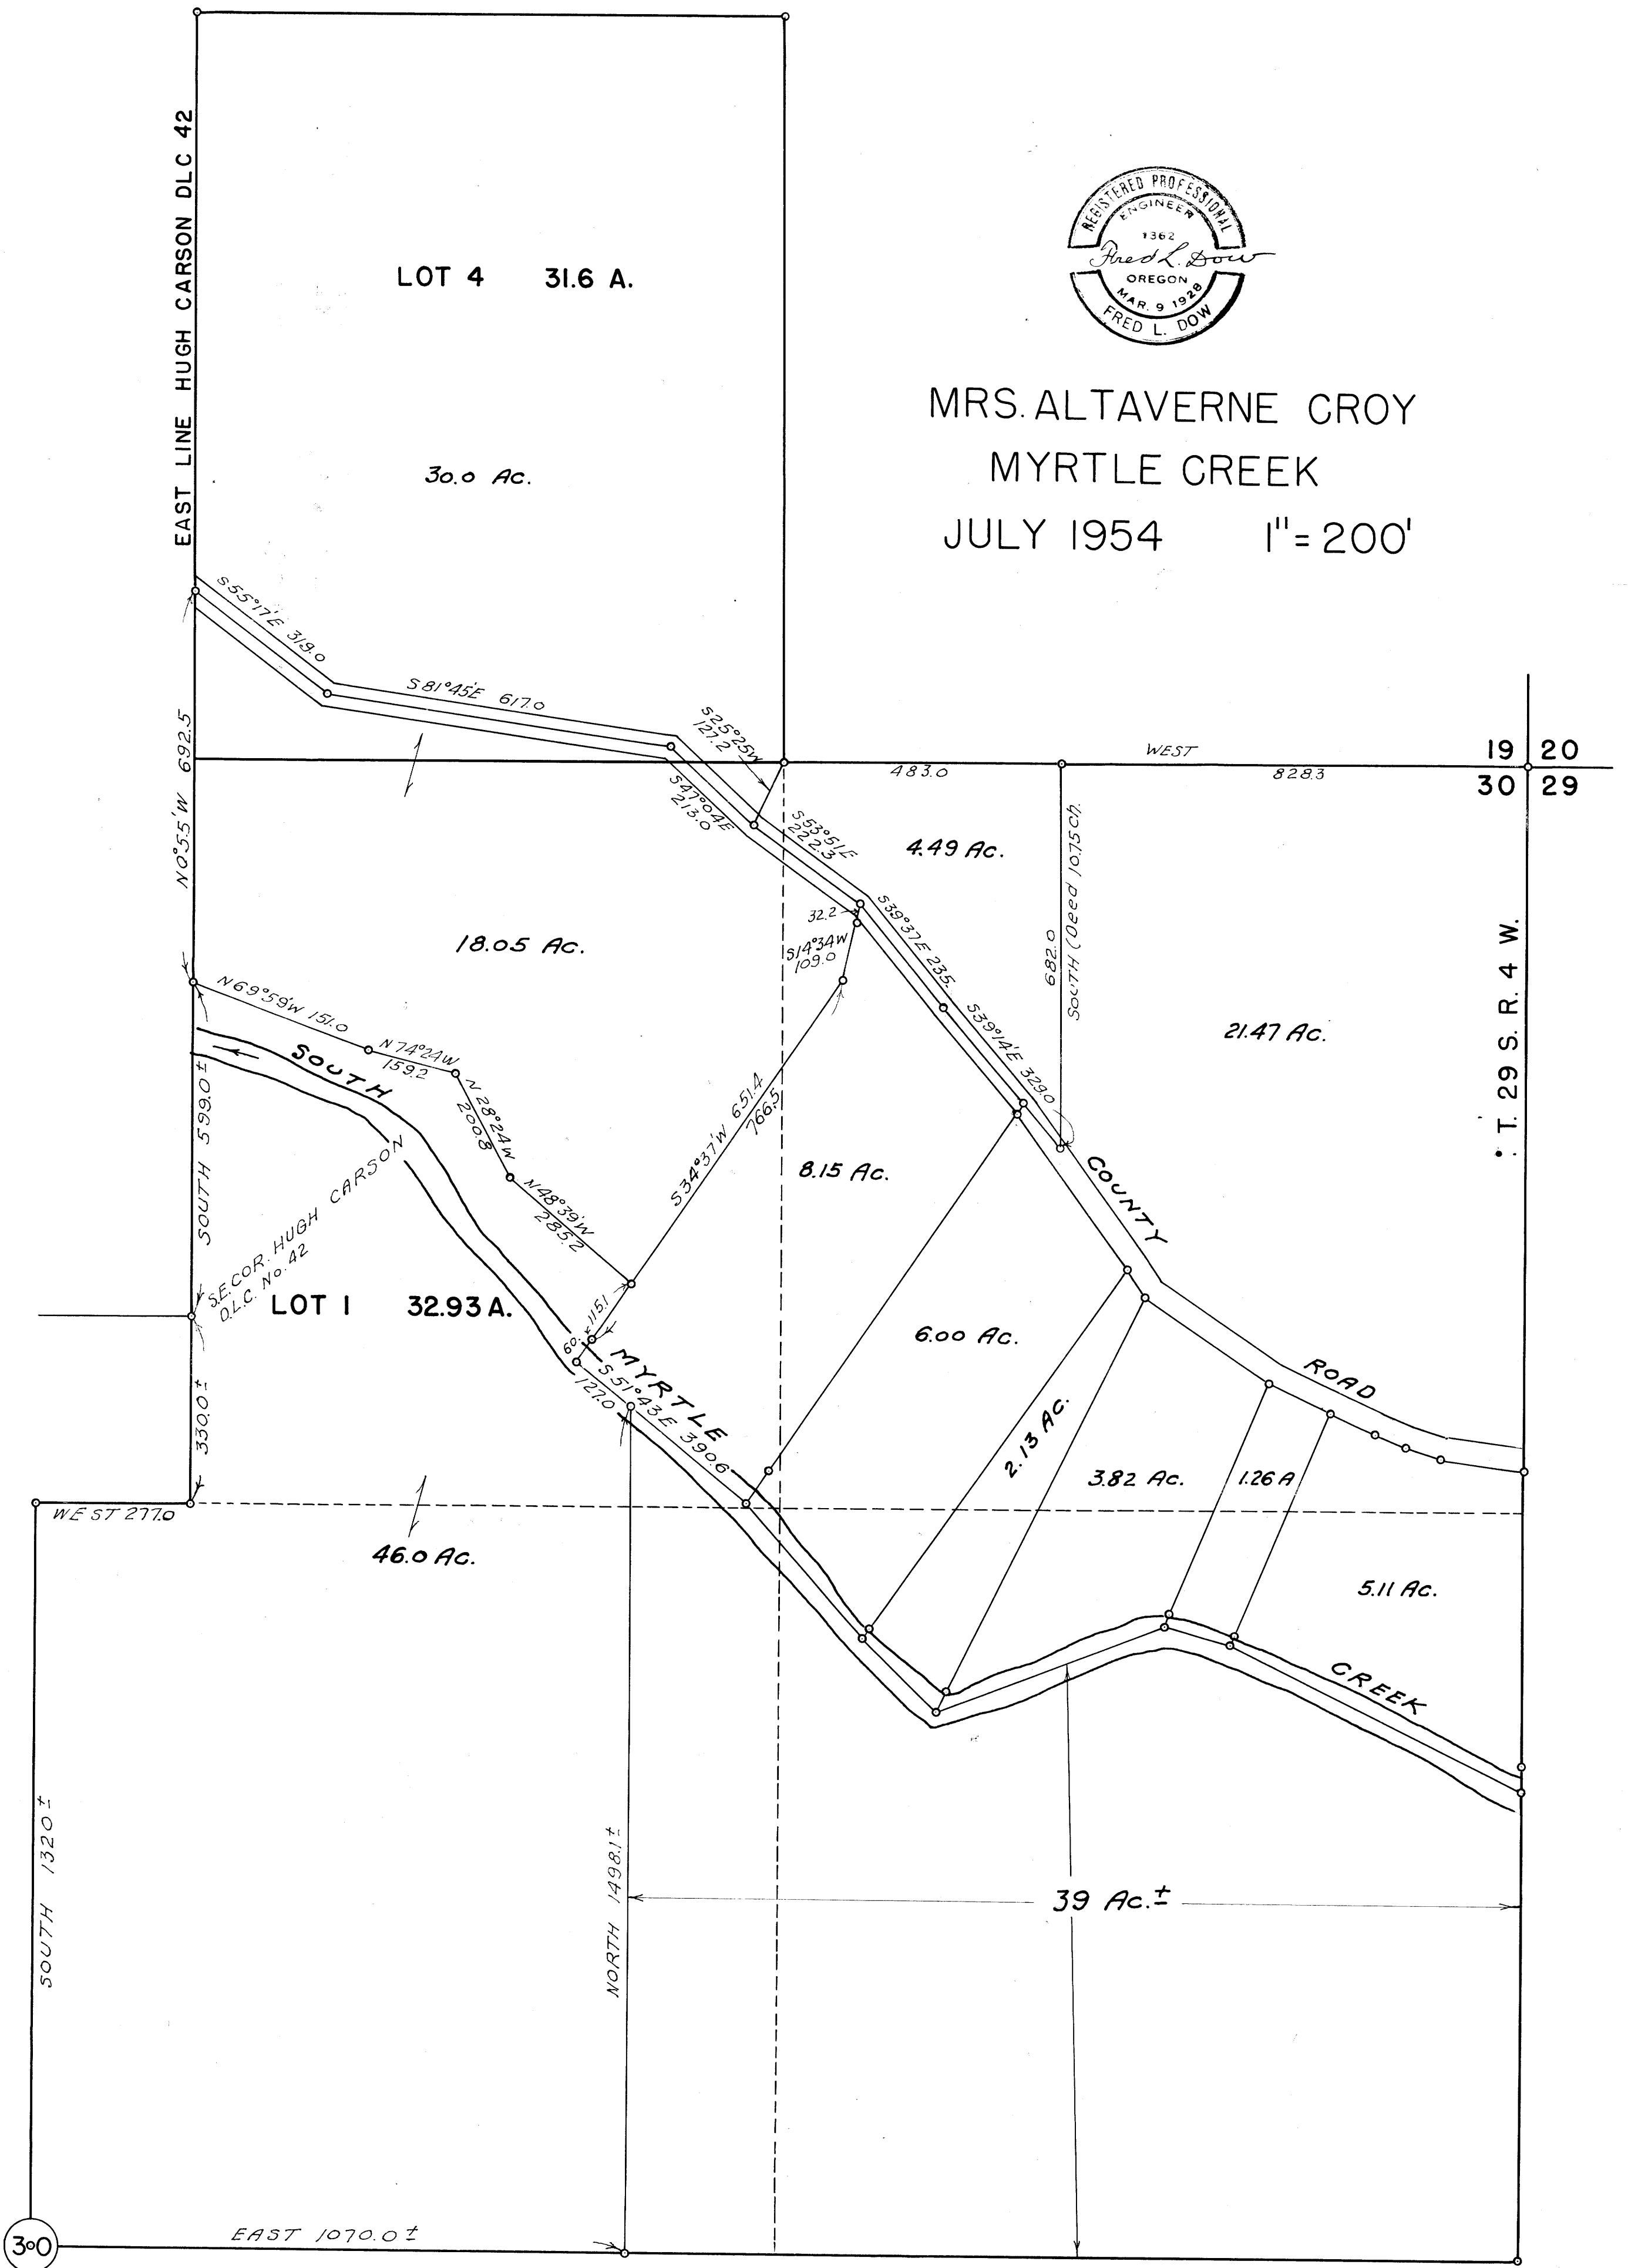

MRS. ALTAVERNE CROY  
MYRTLE CREEK  
JULY 1954 1" = 200'



19 20  
30 29

T. 29 S. R. 4 W.

FILED  
RECEIVED  
MAR 20 1958  
COUNTY SURVEYOR  
COUGLER COUNTY, ORE.