



M 10-45
M 10-45

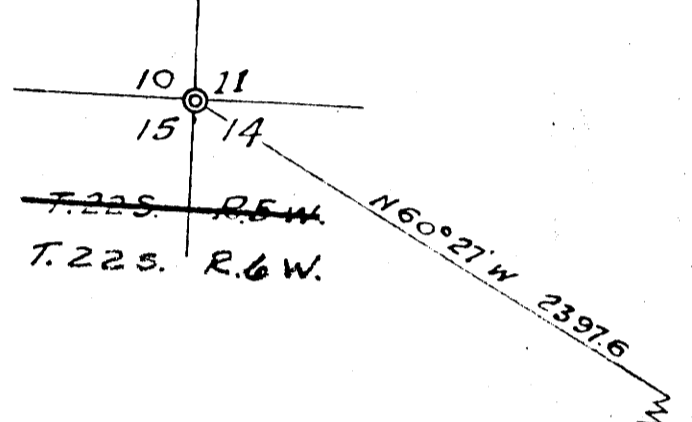

C.S. McARTHUR PROPERTY
 DRAIN OREGON
 SEPT. 1950 FRED L. DOW
 SCALE 1" = 100' REG. ENGINEER

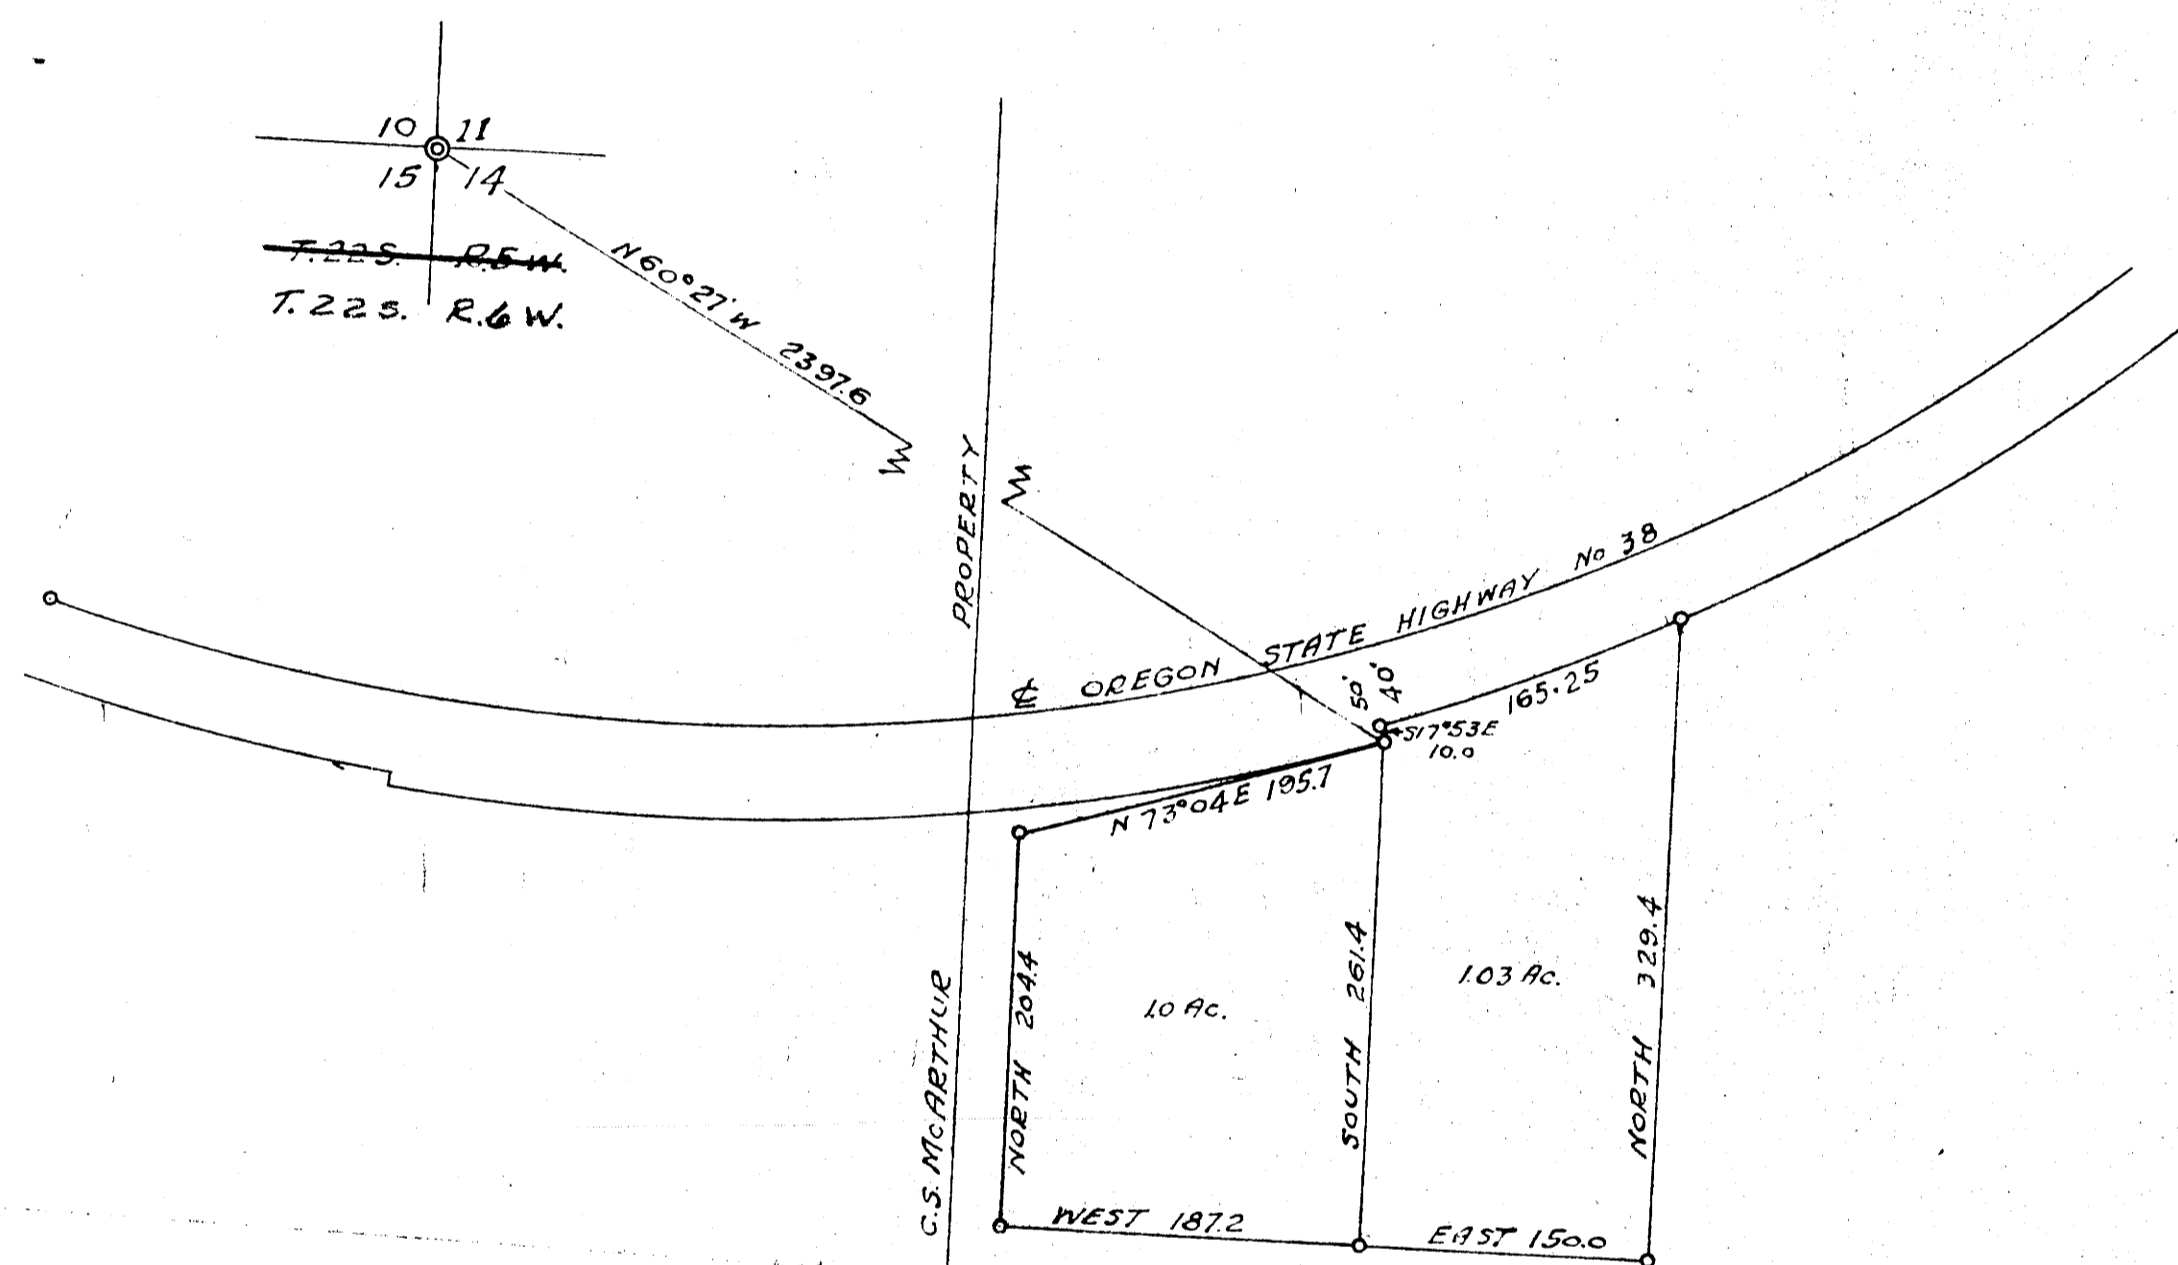

C.S. FILE 40/282
 M10-45

THIS COPY MADE FROM
 A XEROX 2510
 DATE 3-16-89

COUNTY SURVEYORS FILE DATA
 DO NOT REMOVE FROM OFFICE

MAP FILE M 10-45