



SURVEY TO ESTABLISH PROPERTY LINES IN SECTIONS 13, 14, 23 & 24 T 25 S, R 6 W, W.M. DOUGLAS COUNTY, OREGON

FOR: ADRIAN WONSER

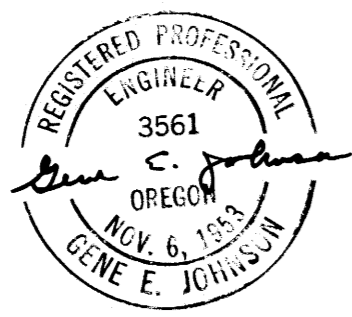

GENE E. JOHNSON - ENGINEER
ROSEBURG, OREGON

SURVEYED: NOV. 1955 SCALE: 1" = 200'

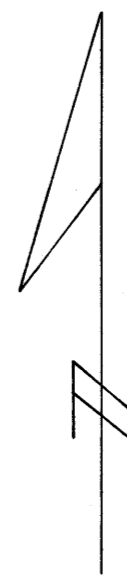

NE CORNER AB. E. M'GER DLC No. 45
CALCULATED POSITION
(NOW FALLS IN LOG POND)

EAST 1610.40 (RECORD)

SE CORNER JOSEPH CLYNE DLC No. 49
CALCULATE ORIGINAL POSITION

RECORD POSITION OF
WEST LINE A.J.W. KNOTT
DLC No. 58

SET 3/4" IRON ROD

S 87° 30' E - 1575.58

SET 3/4" IRON ROD

PARCEL "A"

34.74 ACRES ±

S 44° 14' W - 86.44

SET 3/4" IRON RODS

SET 3/4" IRON RODS

S 00° 10' W - 3660.52
(RECORD - 3656 1/2)

PARCEL "B"

80.28 ACRES ±

S 00° 08' E - 3657.42
(RECORD - 3651 1/2)

N 89° 53' E - 1629.22
(RECORD - 1630 2)

SET 3/4" IRON ROD

SET 3/4" IRON ROD

FOUND PROPERTY CORNER
ON SECTION LINE

S 00° 08' E - 3048.12

SW CORNER A.J.W. KNOTT
DLC No. 58
FOUND 3/4" COPPER PIPE

FILED
RECEIVED

JAN 27 1956

COUNTY SURVEYOR
DOUGLAS COUNTY, OREGON

COUNTY SURVEYORS FILE DATA
DO NOT REMOVE FROM OFFICE

C. S. File No. 42/97