


COUNTY SURVEYORS FILE DATA
DO NOT REMOVE FROM OFFICE

FO 3/4" I.P. ON HIGH BANK
OF RIVER AND WEST LINE
OF WYATT PROPERTY

FO 3/4" IRON PIPE ON HIGH BANK
OF RIVER AND EAST LINE OF
WYATT PROPERTY

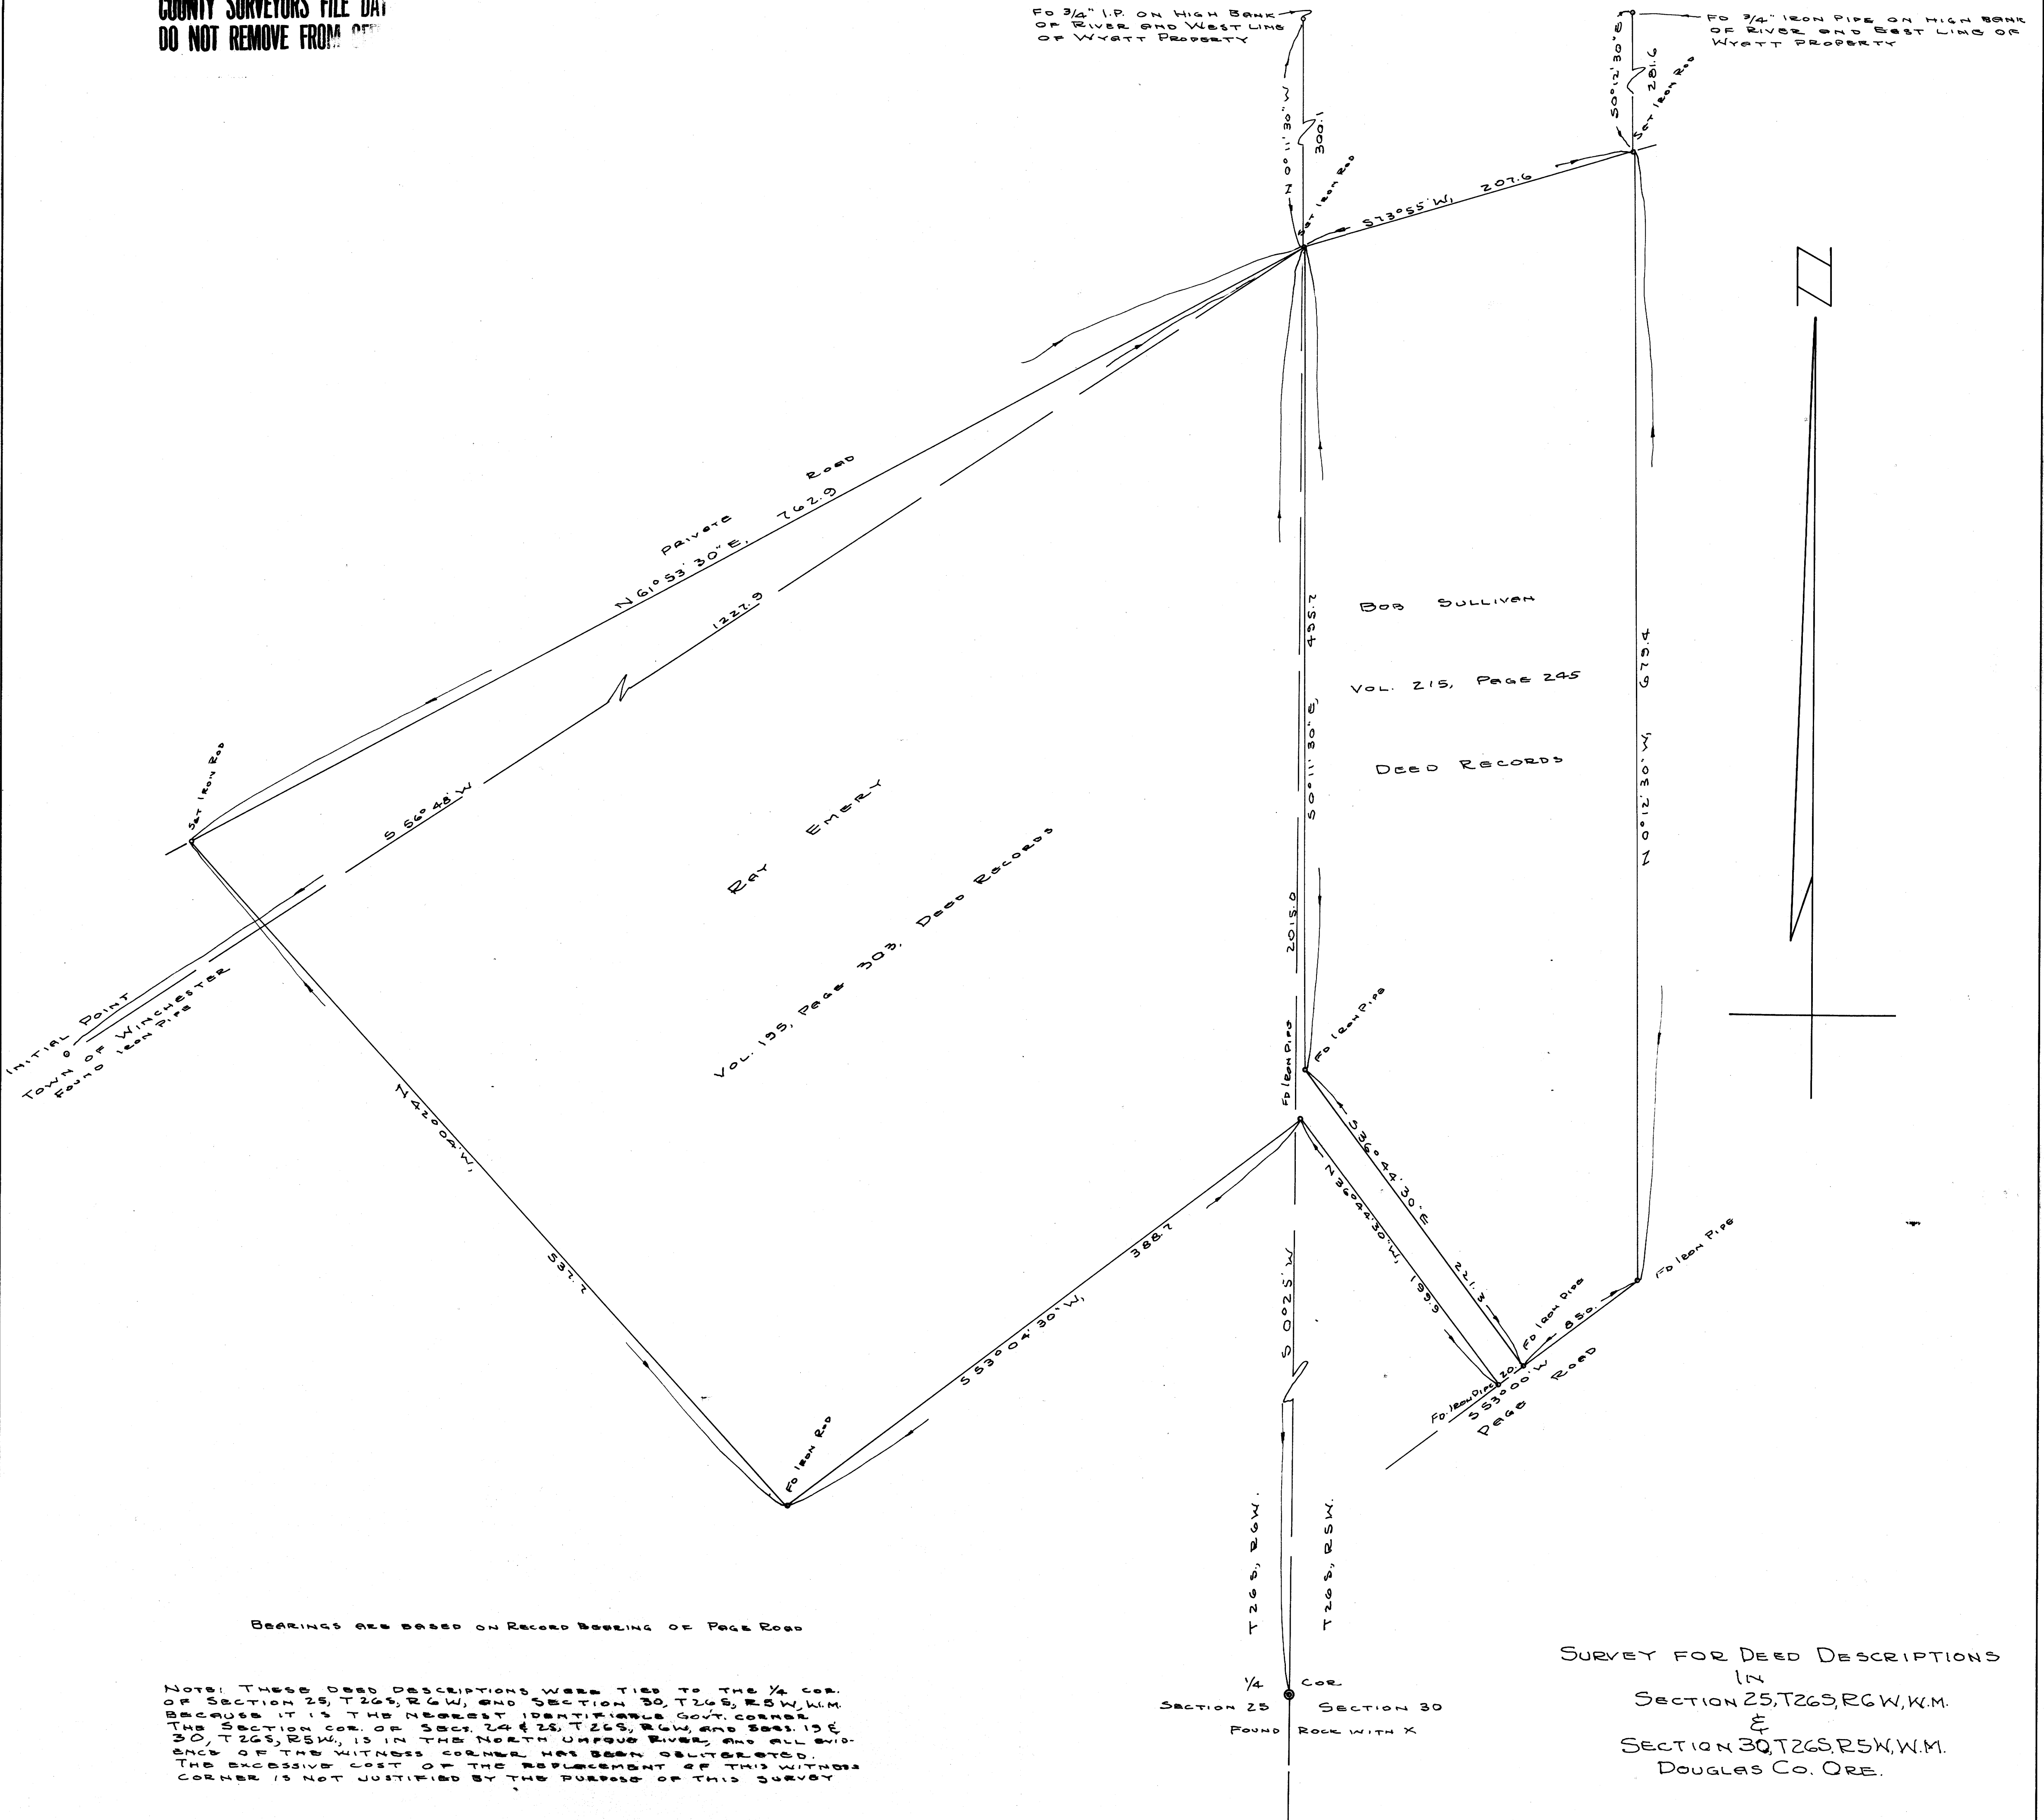

BEARINGS ARE BASED ON RECORD BEARING OF PAGE ROAD

NOTE: THESE DEED DESCRIPTIONS WERE TIED TO THE 1/4 COR. OF SECTION 25, T26S, R6W, AND SECTION 30, T26S, R5W, W.M. BECAUSE IT IS THE NEAREST IDENTIFIABLE GOVT. CORNER. THE SECTION COR. OF SECT. 24 & 25, T26S, R6W, AND SECT. 19 & 30, T26S, R5W, IS IN THE NORTH UMPQUA RIVER, AND ALL EVIDENCE OF THE WITNESS CORNER HAS BEEN OBLITERATED. THE EXCESSIVE COST OF THE REPLACEMENT OF THIS WITNESS CORNER IS NOT JUSTIFIED BY THE PURPOSE OF THIS SURVEY

1/4 COR. SECTION 25 SECTION 30
FOUND ROCK WITH X

SURVEY FOR DEED DESCRIPTIONS
IN
SECTION 25, T26S, R6W, W.M.
&
SECTION 30, T26S, R5W, W.M.
DOUGLAS CO. ORE.

GRANT & EVANS, ENGINEERS,
ROSSBORN OREGON
SURVEYED JULY 1953
SCALE 1"=50'



COUNTY SURVEYORS FILE DATA
DO NOT REMOVE FROM OFFICE

RAY EMERY

C.S. FILE 41/224
11-11-52