


ROSEBURG
60

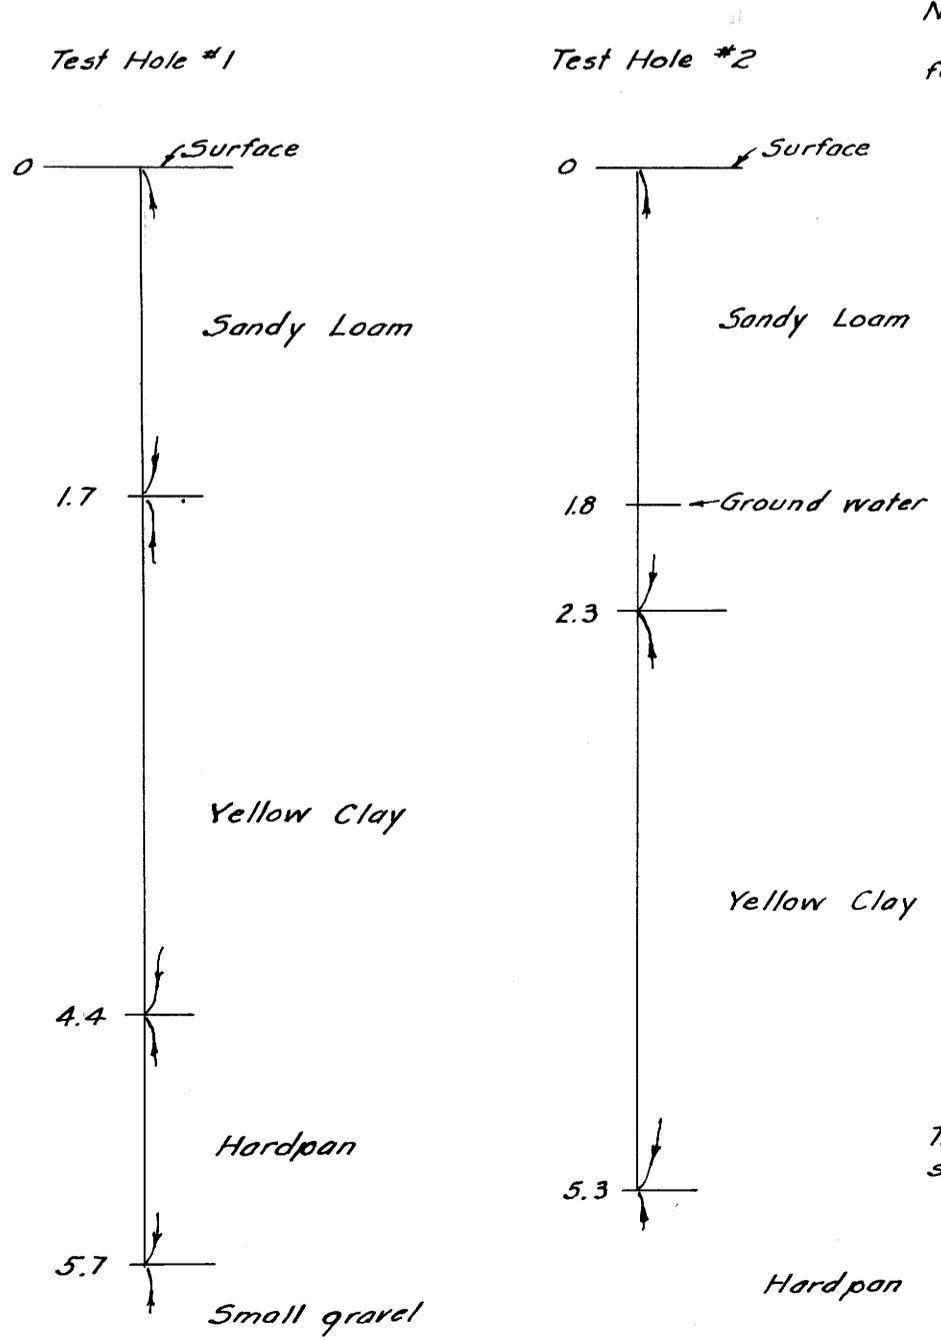

NOTE:-
Add 500' to data shown thus; 271
for true elevation, as 521
Prefix "B" indicates elevation of base of curb.
"T" indicates elevation of top.

Test holes bored with 8" soil auger.

COUNTY SURVEYORS FILE
DO NOT REMOVE FROM OFFICE

NOTE:-
Additional survey made on December
27, 28, 1949.
Drawing revised to December 29, 1949.



COUNTY SURVEYOR'S OFFICE
DOUGLAS COUNTY, OREGON

SITE OF PROPOSED
EYE, EAR, NOSE & THROAT CLINIC
ROSEBURG, OREGON.

BEN. B. IRVING
SURVEYED APRIL 19, 1949
N.E. RICHARDSON

COUNTY SURVEYOR
BY
DEPUTY

SCALE 1"=10'