
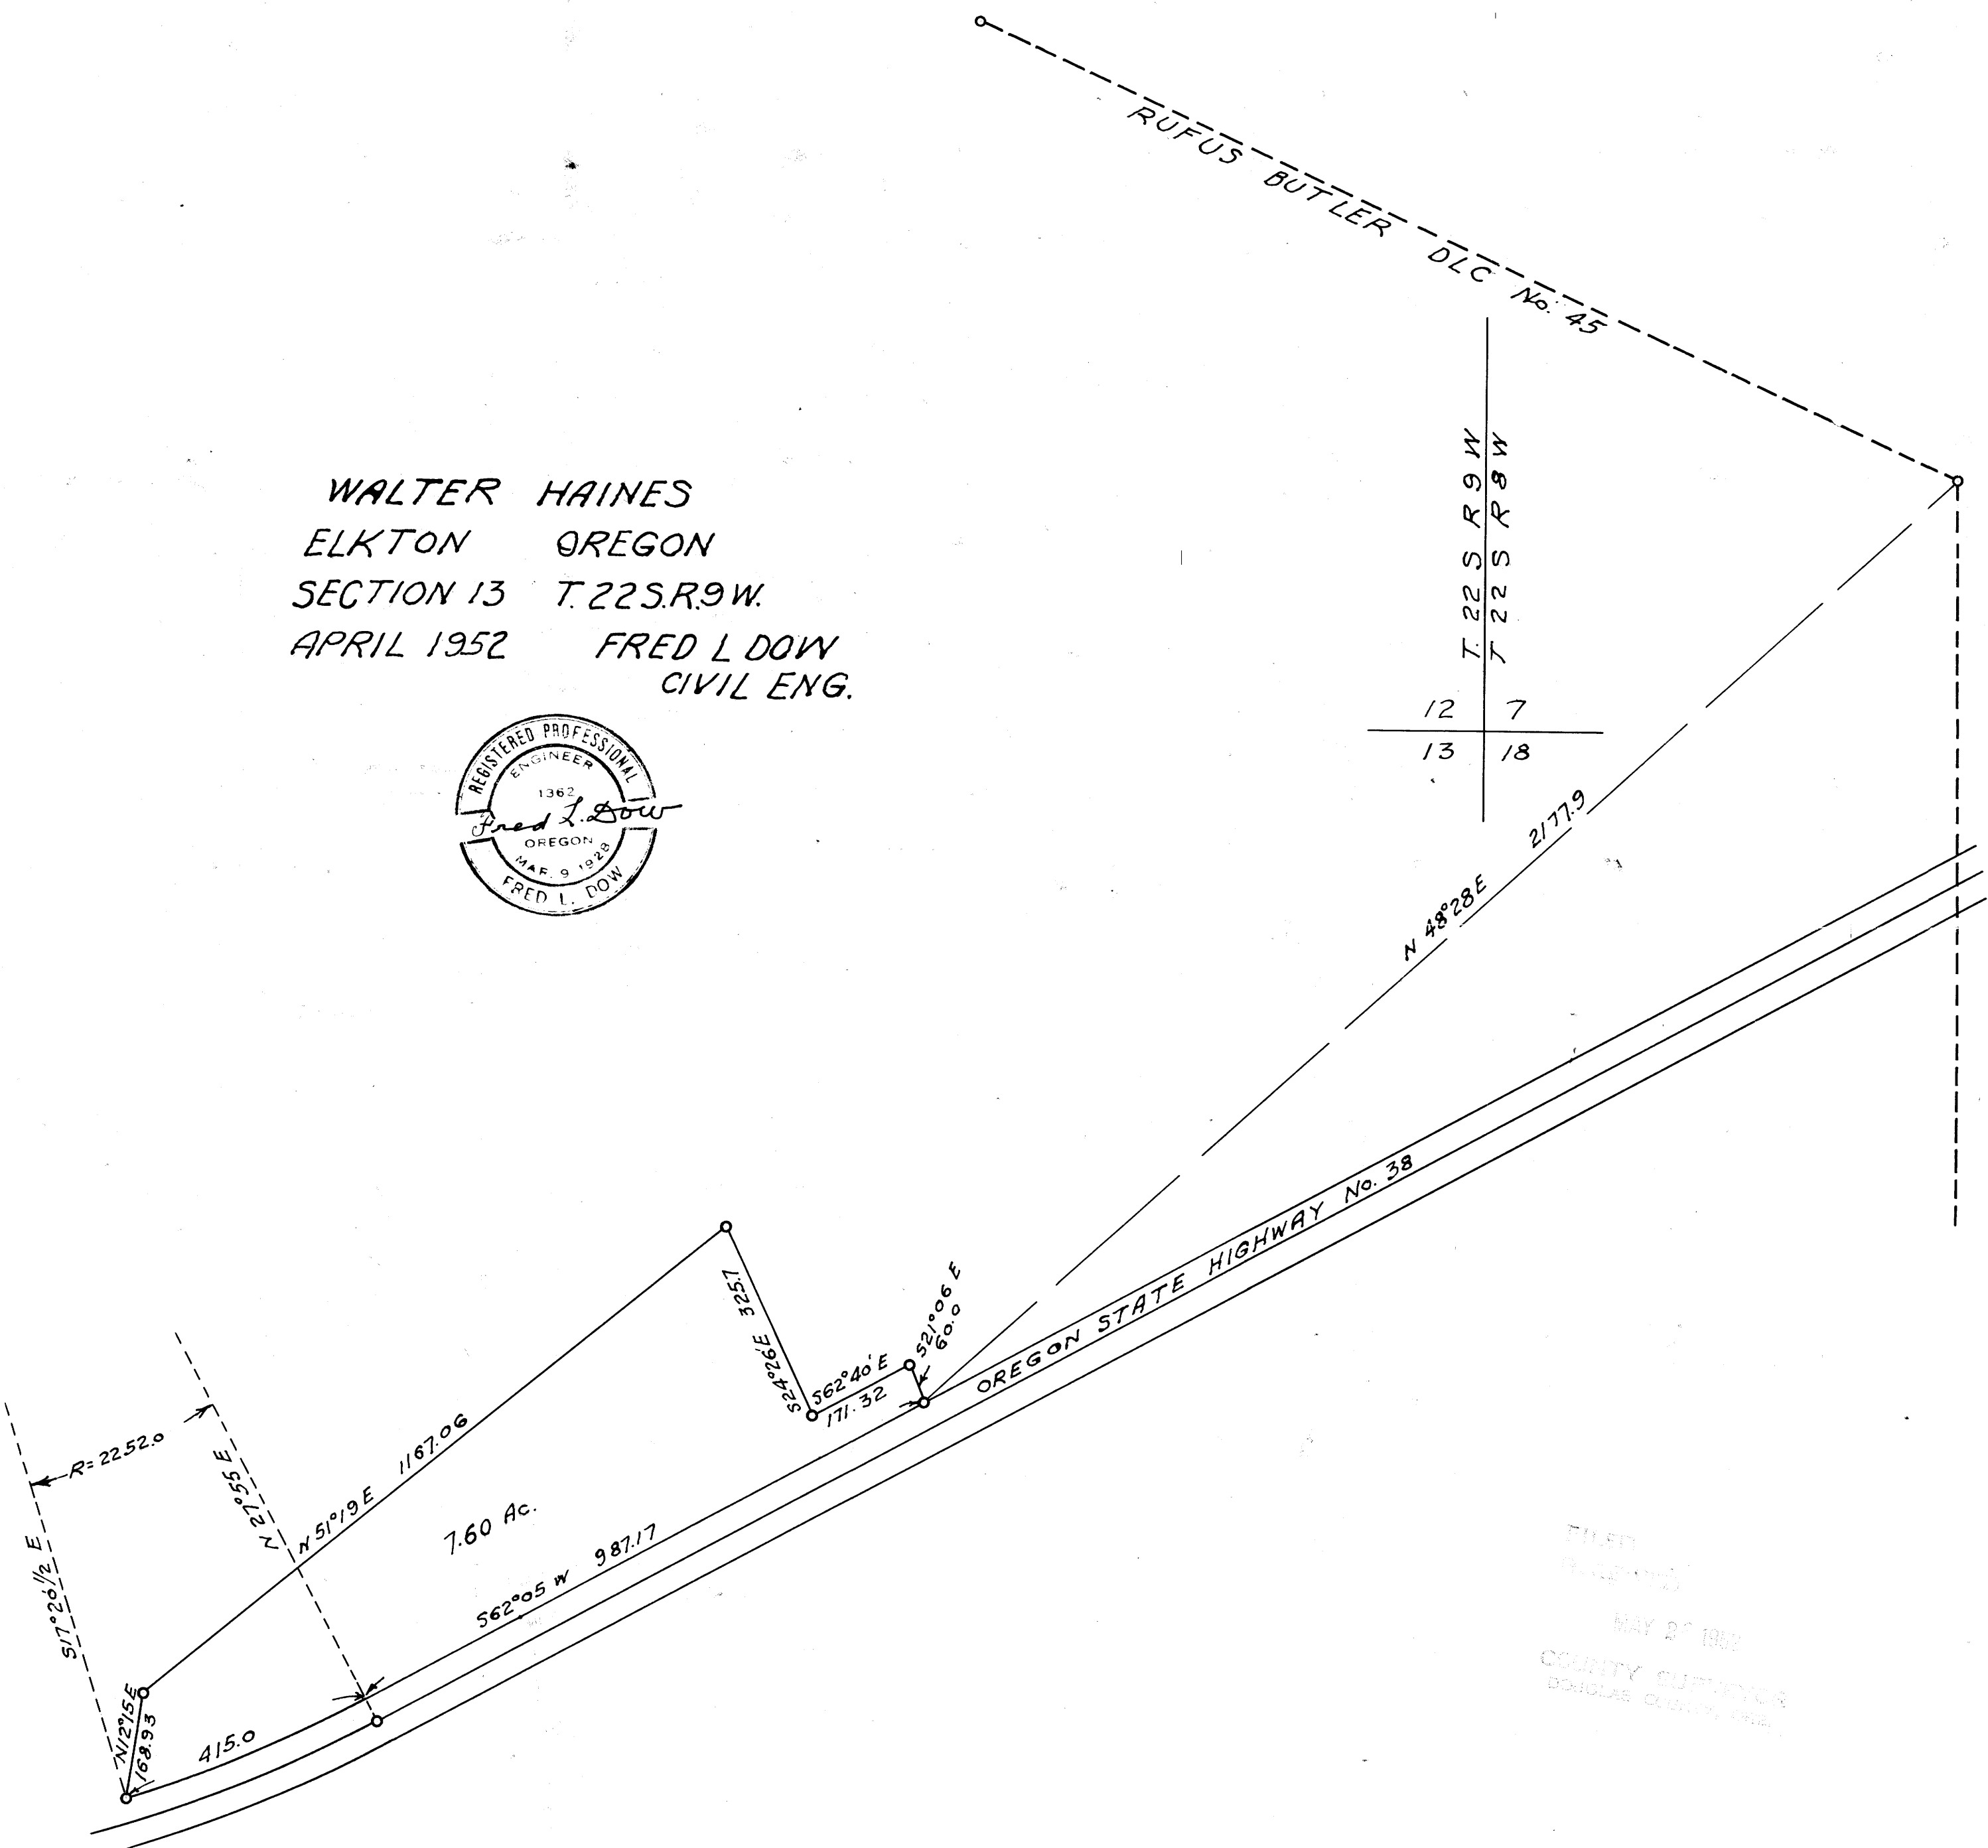


M 12-1

WALTER HAINES
ELKTON OREGON
SECTION 13 T. 22 S. R. 9 W.
APRIL 1952 FRED L DOW
CIVIL ENG.

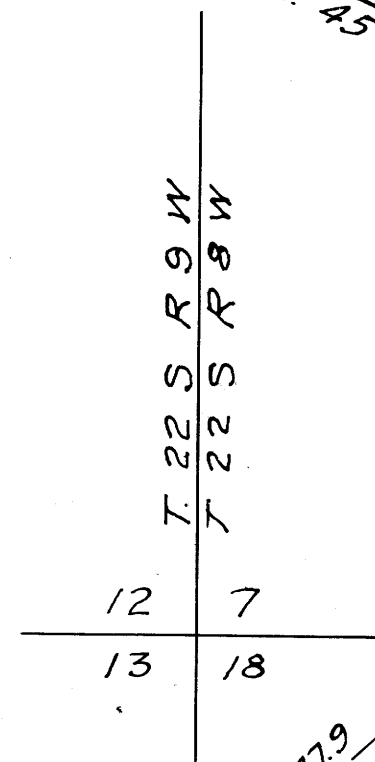

FILED
MAY 20 1952
COUNTY SUPERVISOR
BOHLEB COUNTY, ORE.

M 12-1