


COUNTY SURVEYORS FILE DATA
DO NOT REMOVE FROM OFFICE

ISADORE GROLEAU
PART OF LOT 3-PLAT "A"
S.L. & W. Co.

SEC. 16, T. 25 S. R. 5 W
SCALE 1"=50' FRED L. DOW
CIV. ENG.

ONE COR. LOT 3
PLAT "A" S.L. & W. CO.

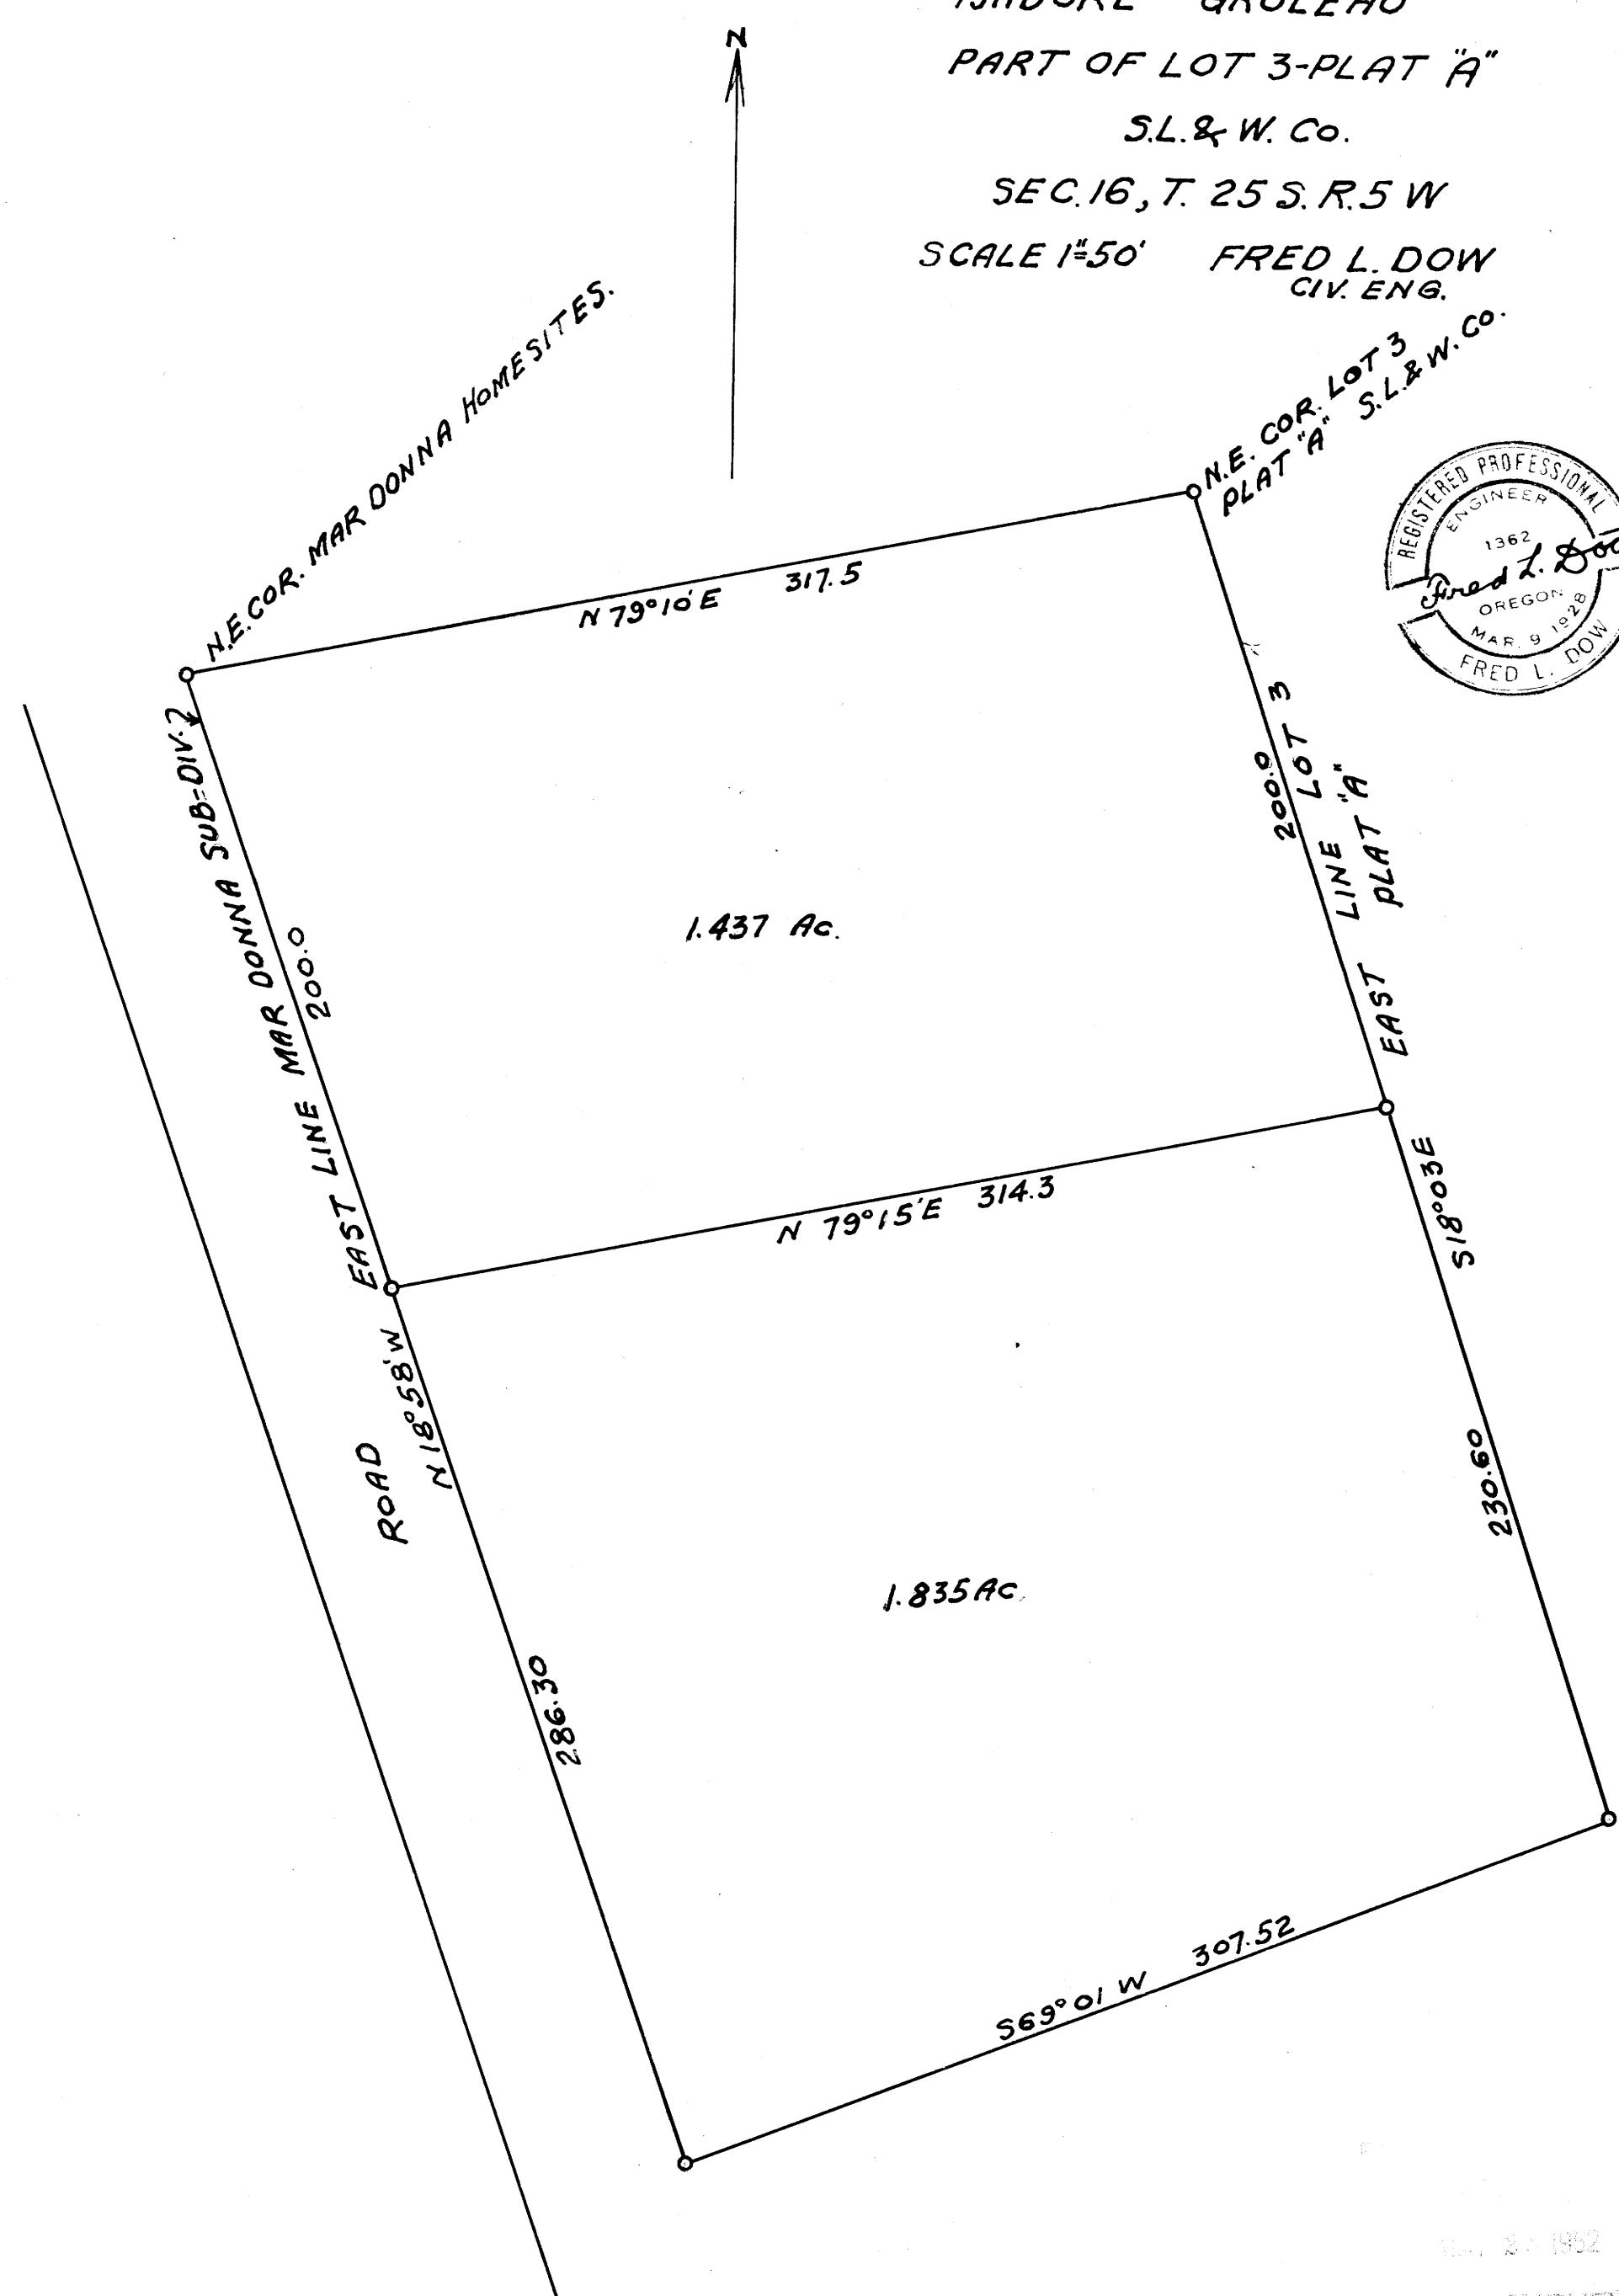

MAY 24 1952
COUNTY SURVEYOR
DOUGLAS COUNTY, ORE.

C.S. FILE 41 / 40

P. 12 / 16