
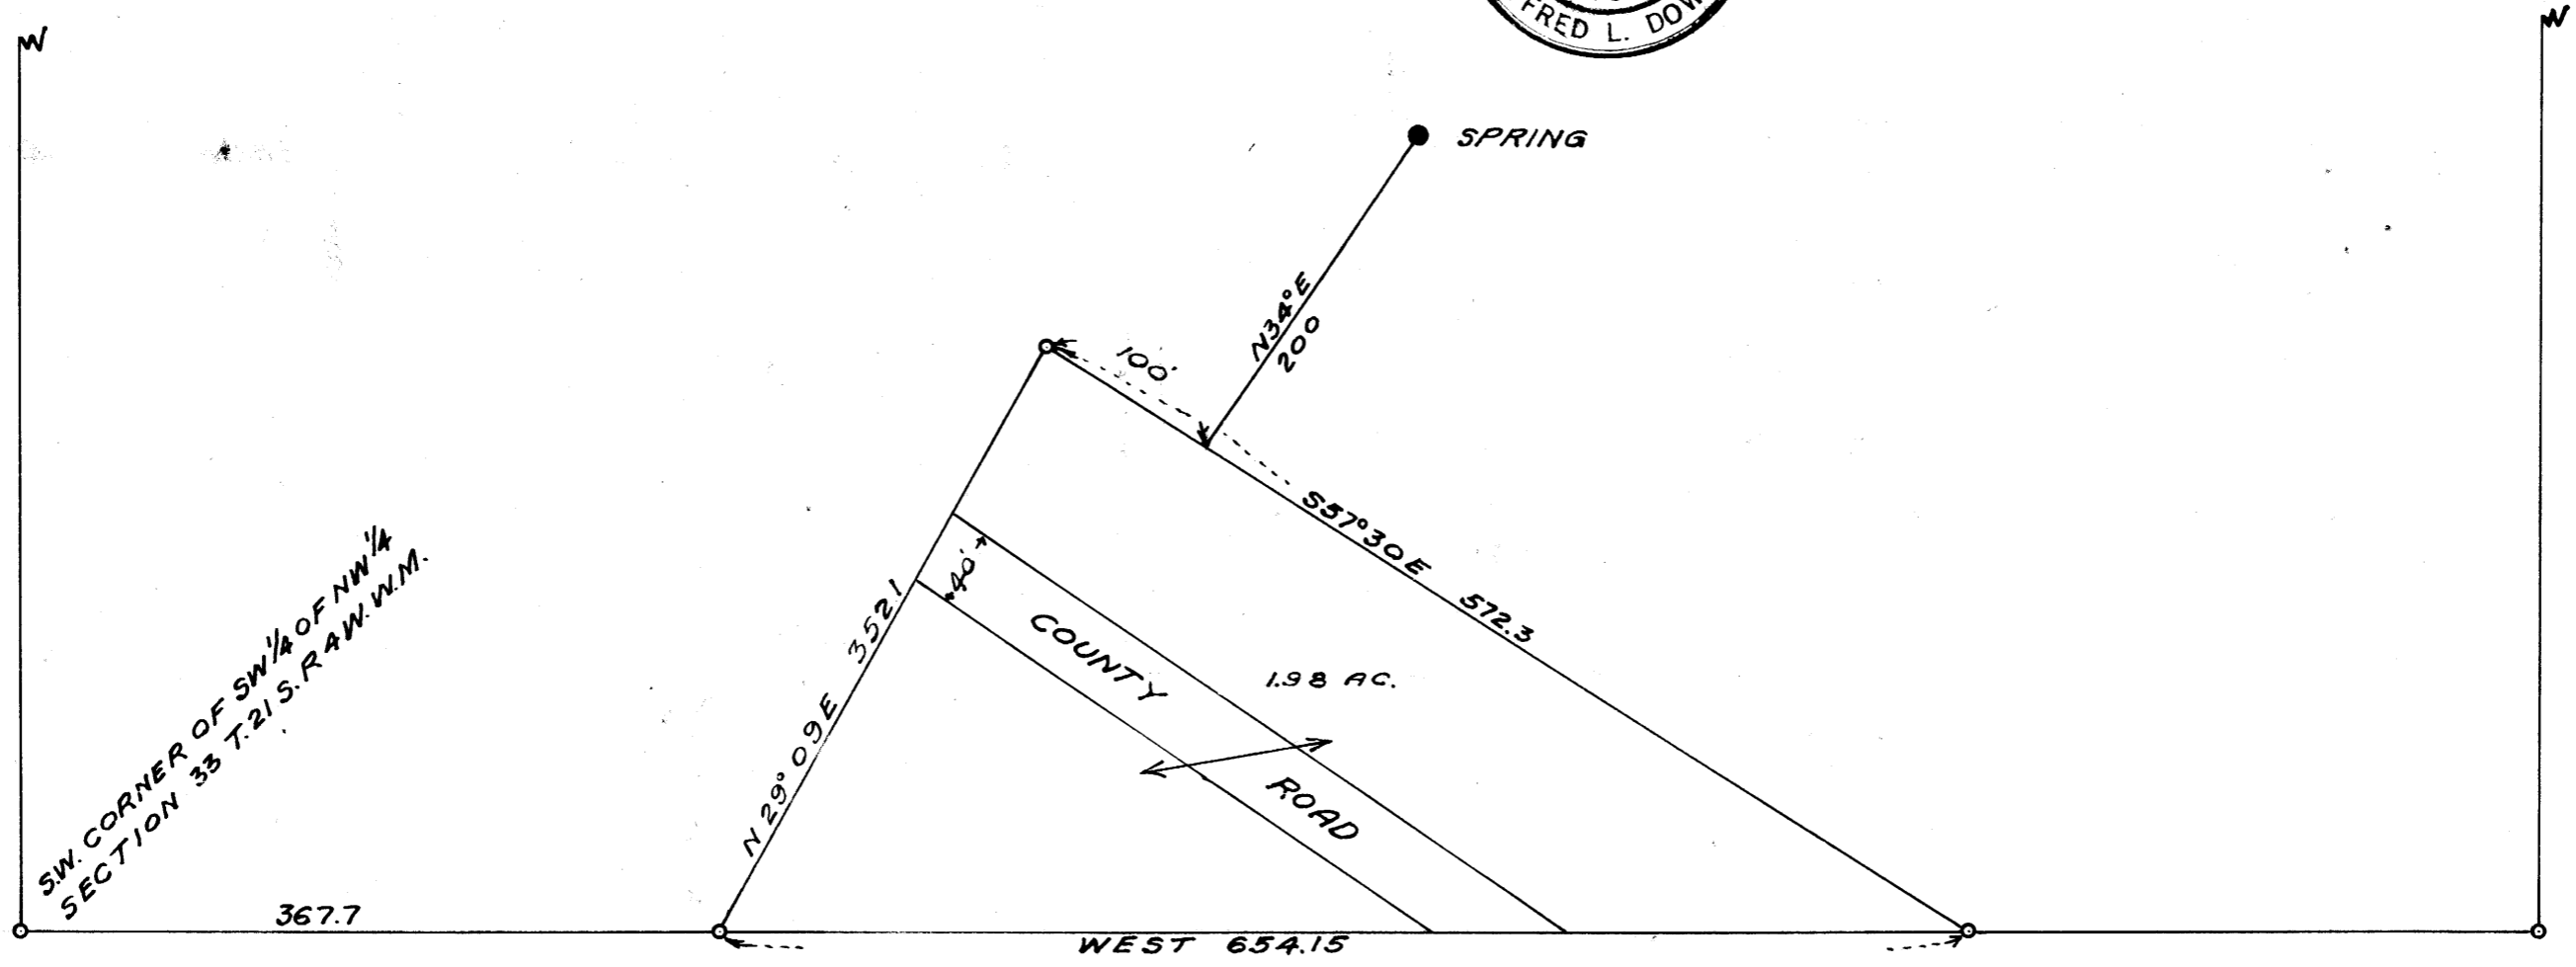


COUNTY SURVEYORS FILE DATA
 DO NOT REMOVE FROM OFFICE
E.E. REMINGTON
SEC. 33, T. 21 S. R. 4 W. W.M.
DEC. 1950 FRED L. DOW.
SCALE 1" = 100' REG. ENG.

e.s. 40/367
 M12-8

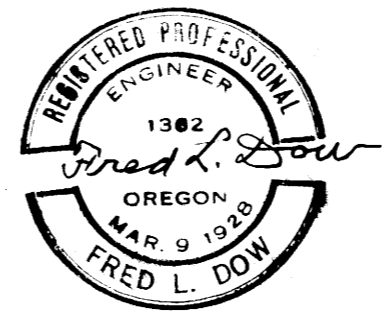

M12-8