


E.E.REMINGTON  
 ANLAUF ORE.  
 APRIL 51. FRED L.DOW  
 CIV. ENG.

COUNTY SURVEYORS FILE DATA  
 DO NOT REMOVE FROM OFFICE

 

SURVEY FOR E.E. REMINGTON

SECTION 30, T. 21 S. R. 4 W. W.M.


JAN. 1949

SCALE 1"=100'

SURVEYED BY

FRED L. DOW

REG. ENG.

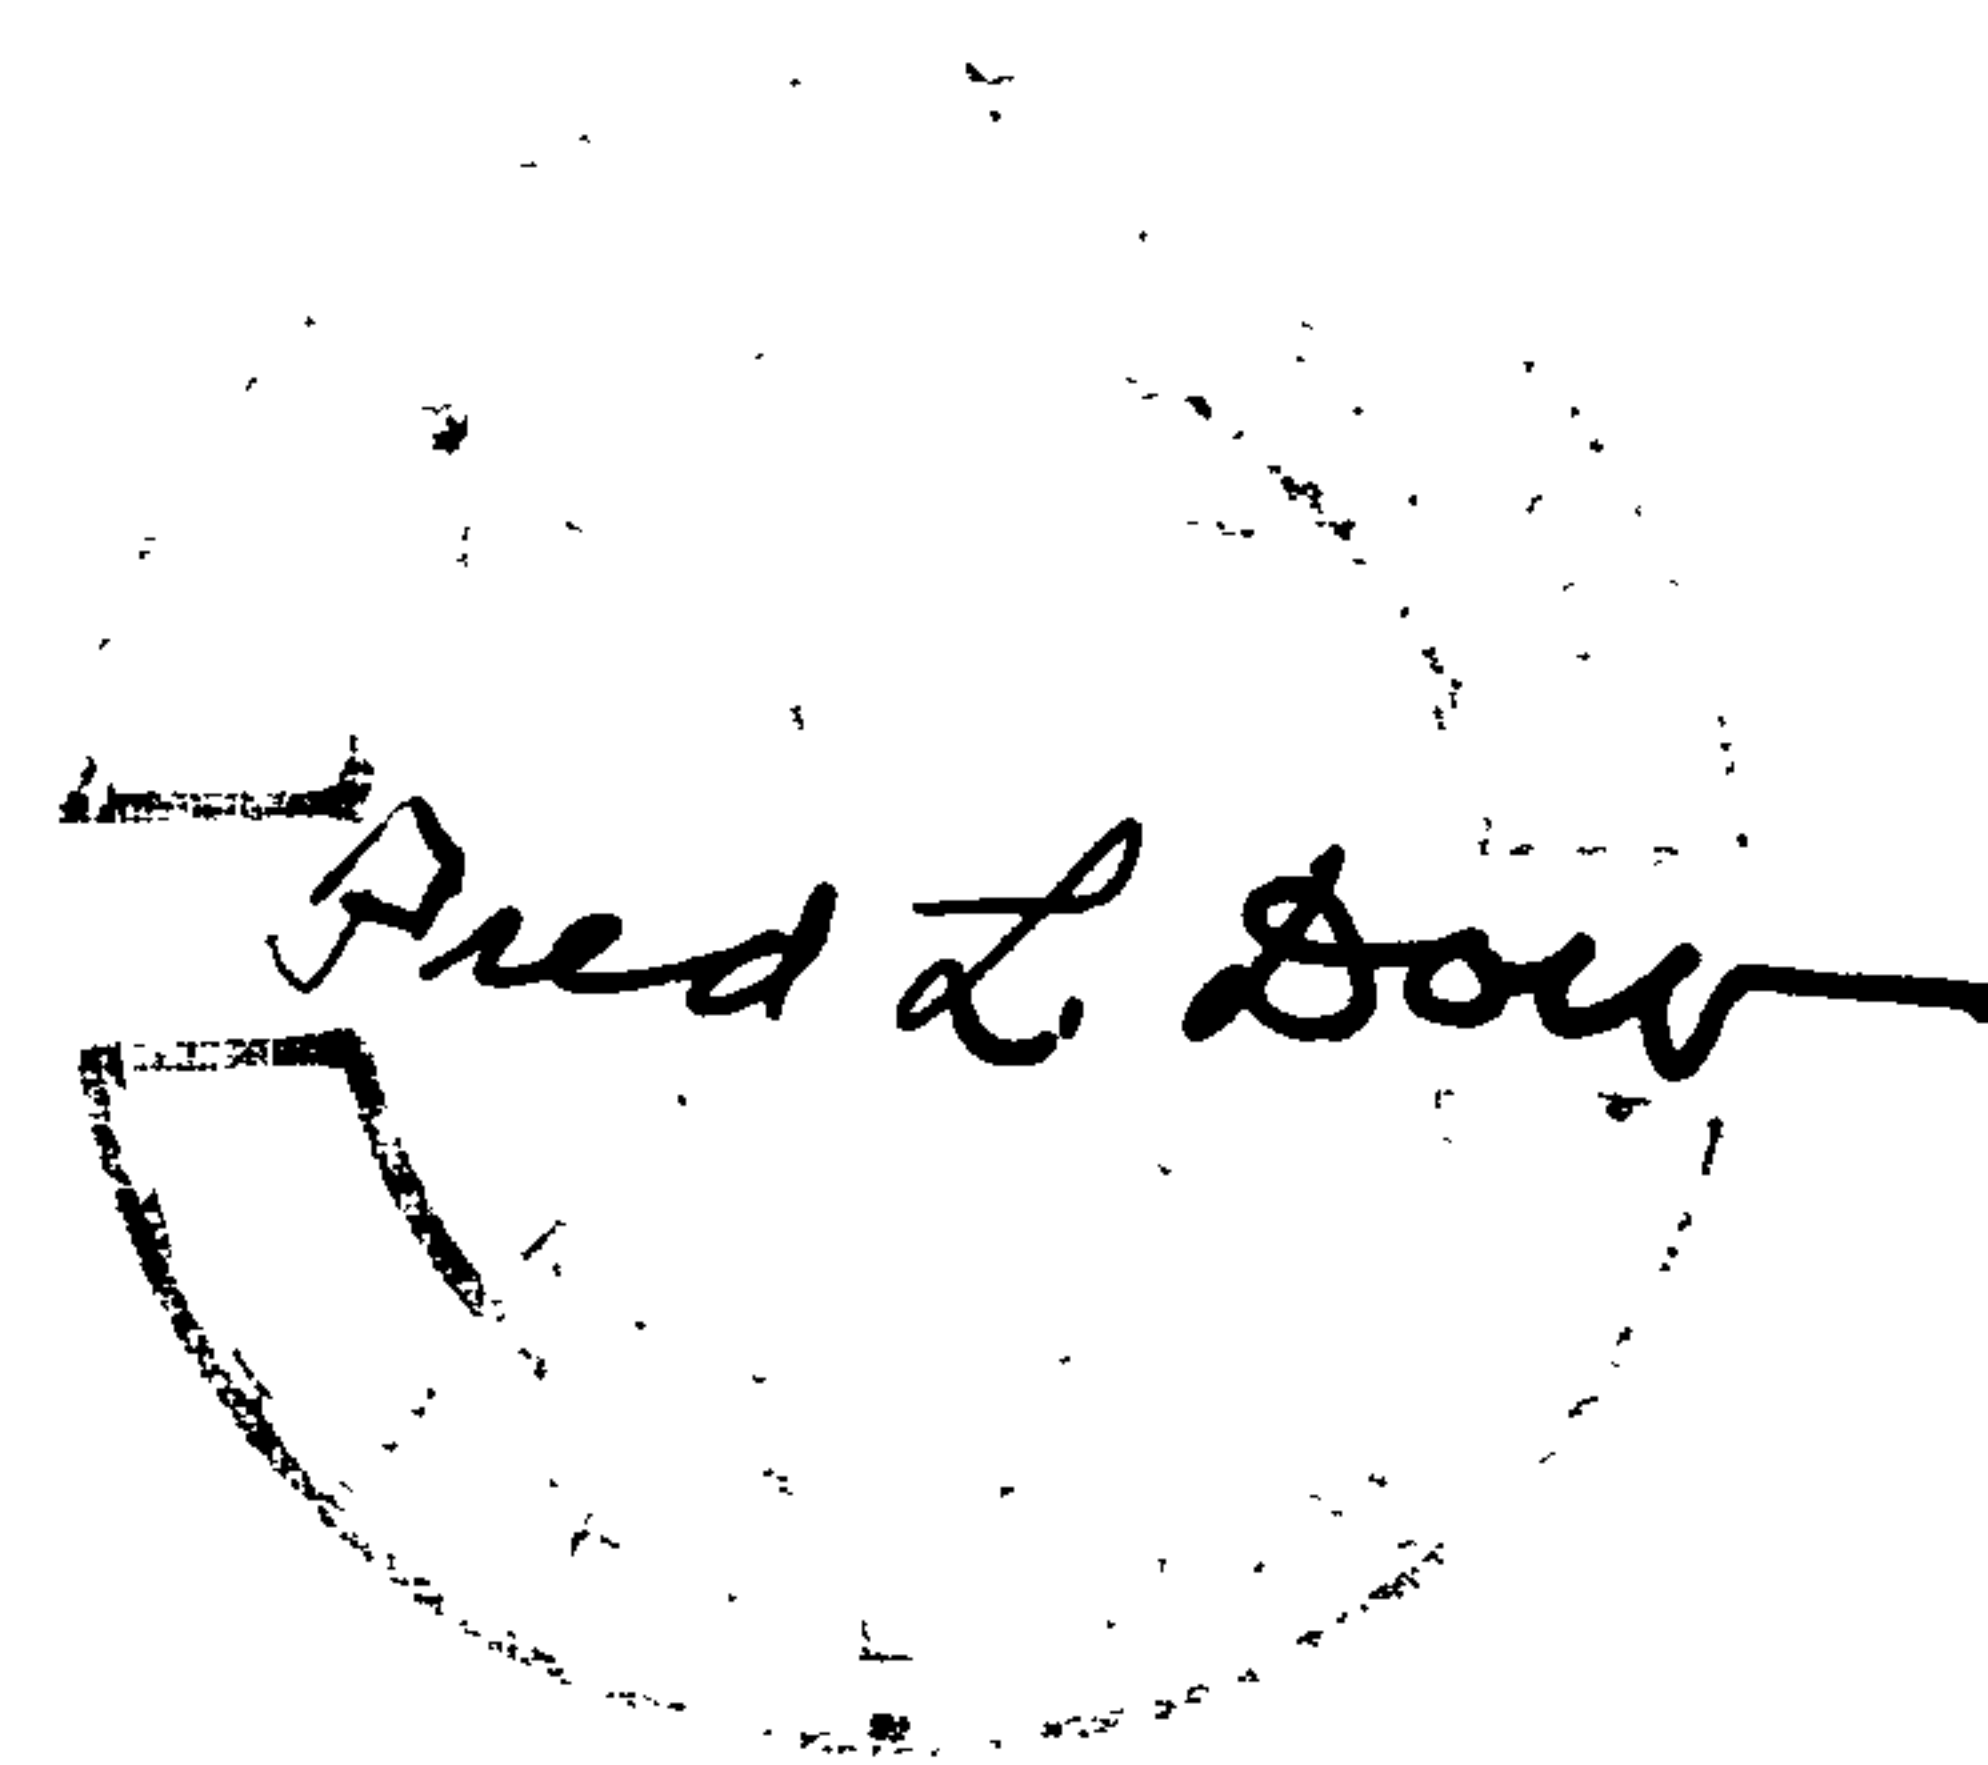

COUNTY SURVEYORS FILE DATA  
DO NOT REMOVE FROM OFFICE

CS FILE FOLDER

CONTAINS

MORE

INFORMATION