
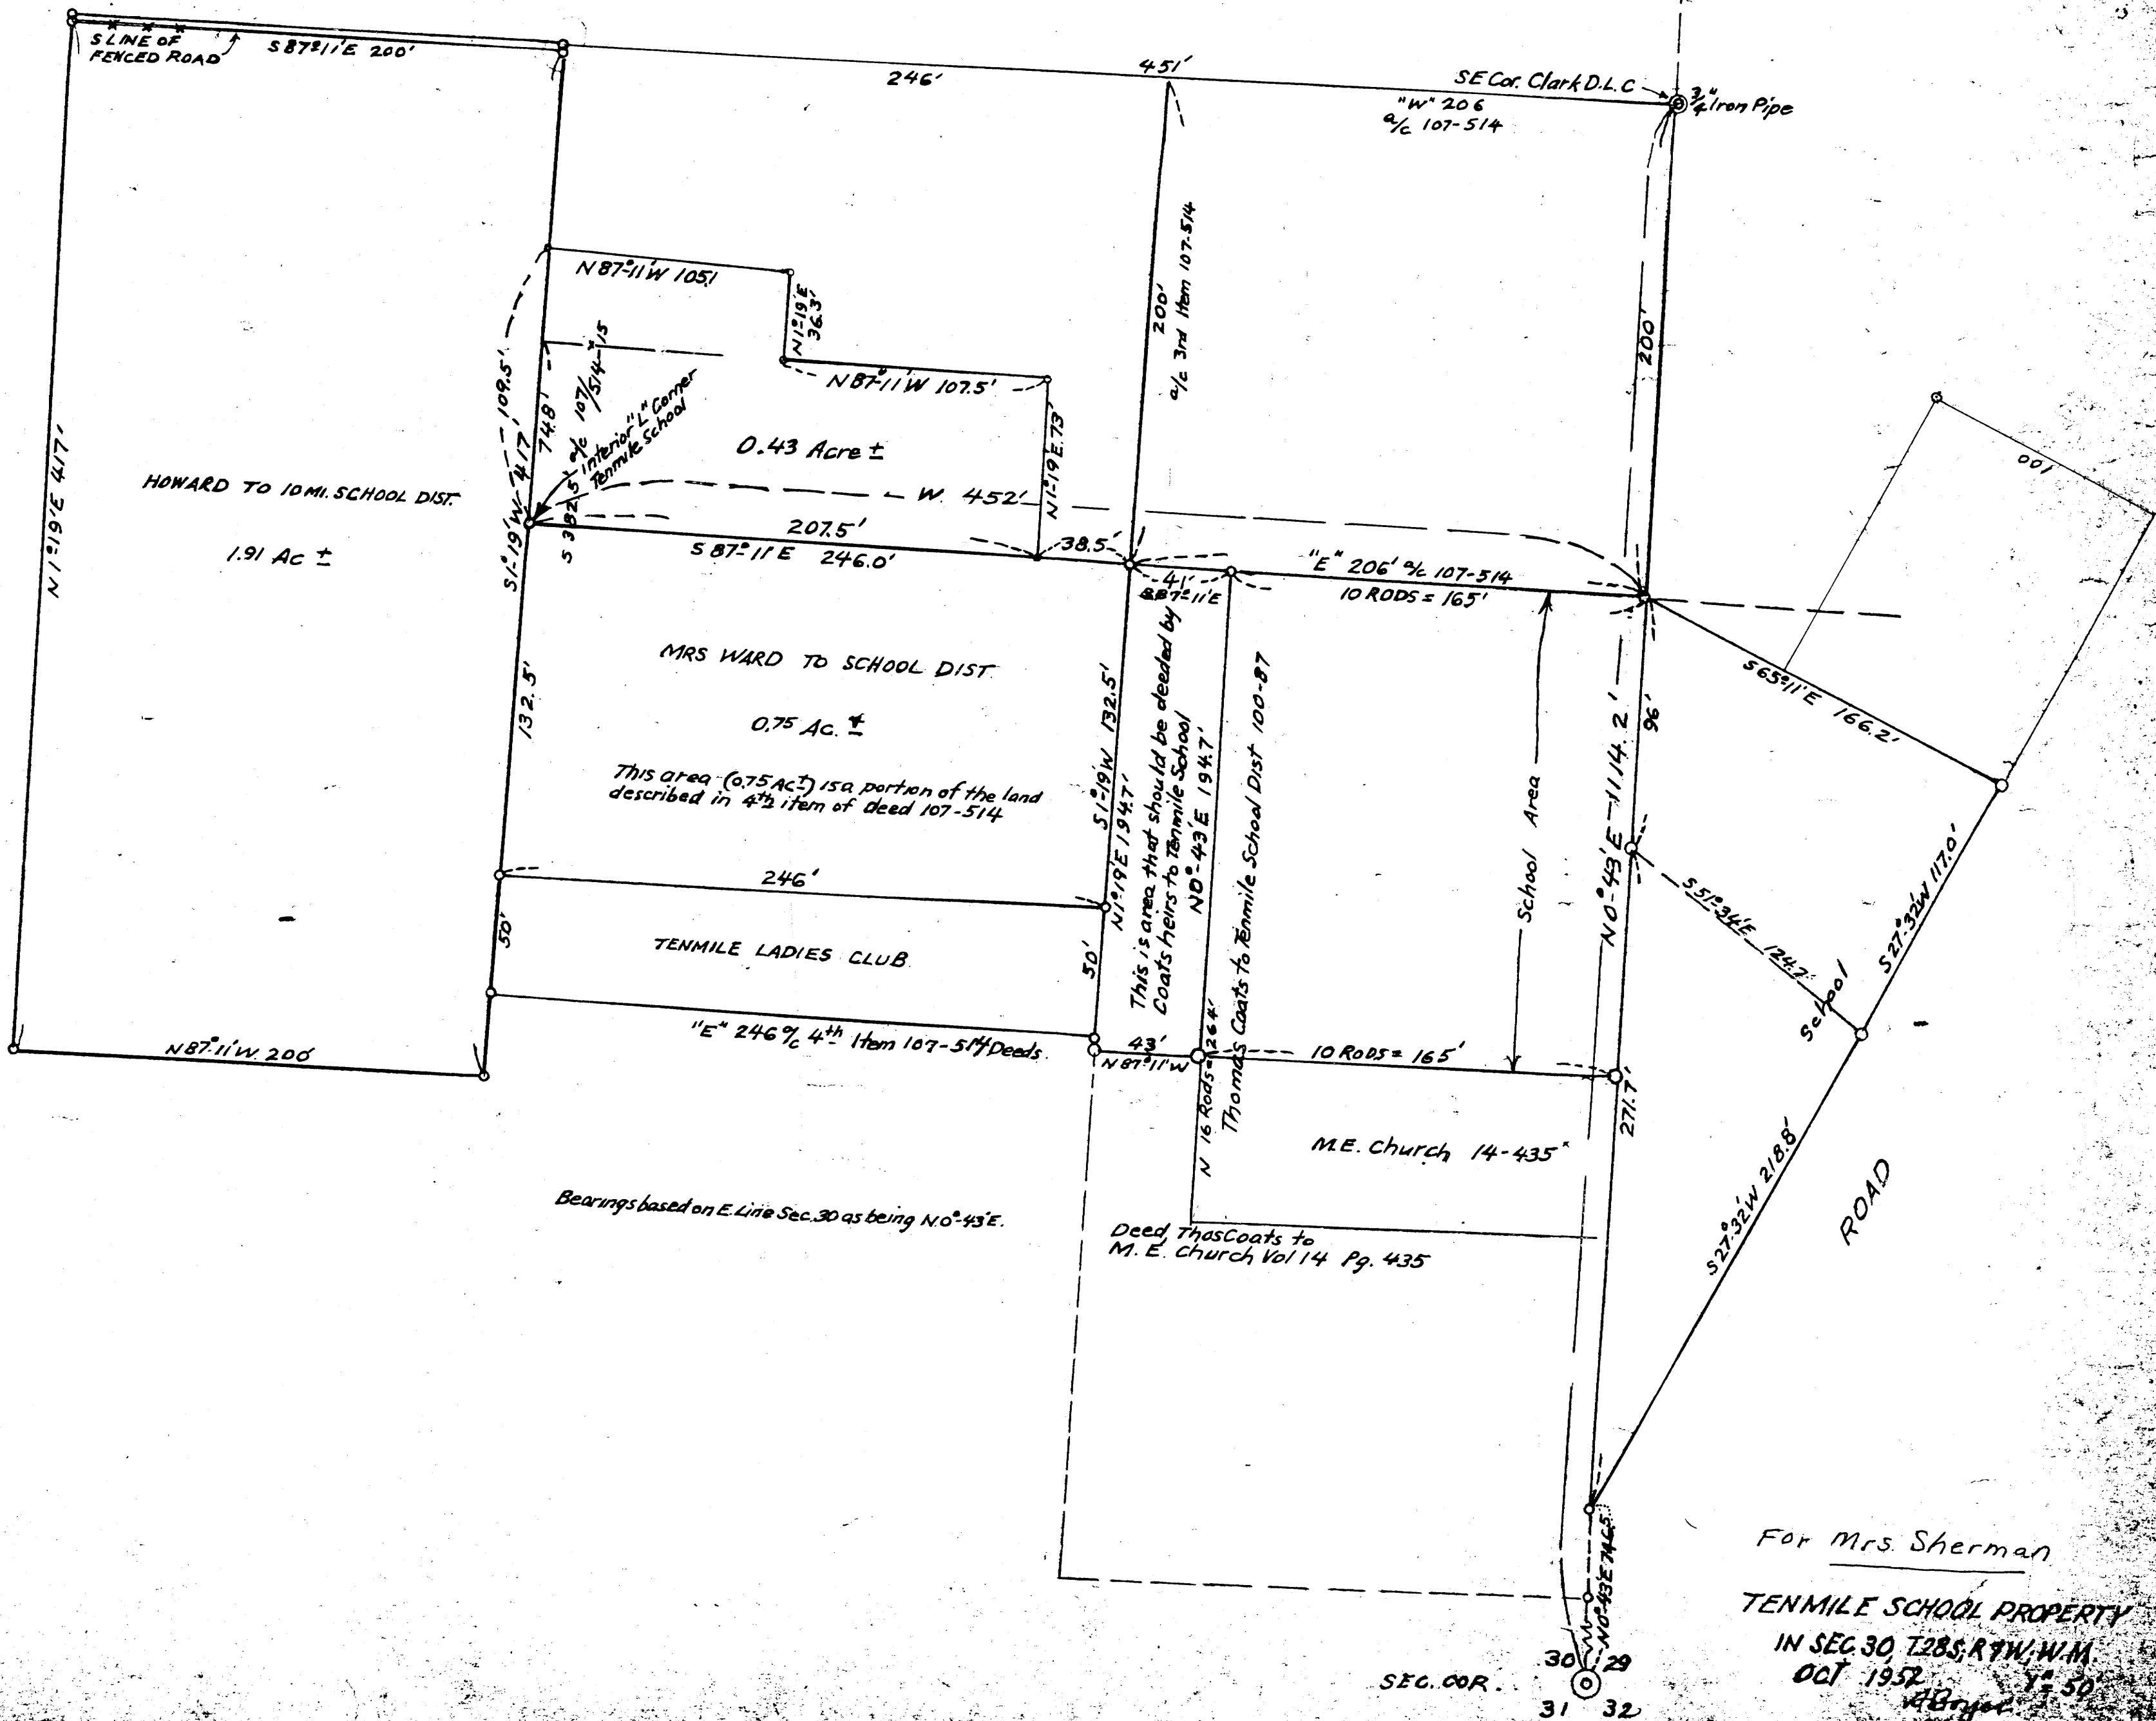


011277

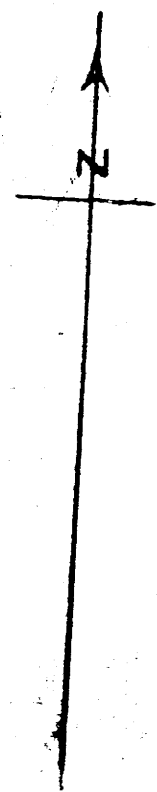

FILED
RECEIVED

JUN 2 1899

COUNTY SUPERVISOR
CLAS CLARK

SEC. COR.

30
31 32

For Mrs Sherman

TENMILE SCHOOL PROPERTY
IN SEC 30, T28S, R17W, W1M
OCT 1957
ABBY

THIS COPY MADE FROM
A XEROX 2510

DATE 5-8-89

C.S. 41/95
M 14-70

C.S. 41/95
M 14-70