


50°14E 1330.25 (DEED= S1°30E 1332.54

Vol 155 - Page 132

Stone 1/4 Corner No Side of Sec. 4 T.25S.R.5W

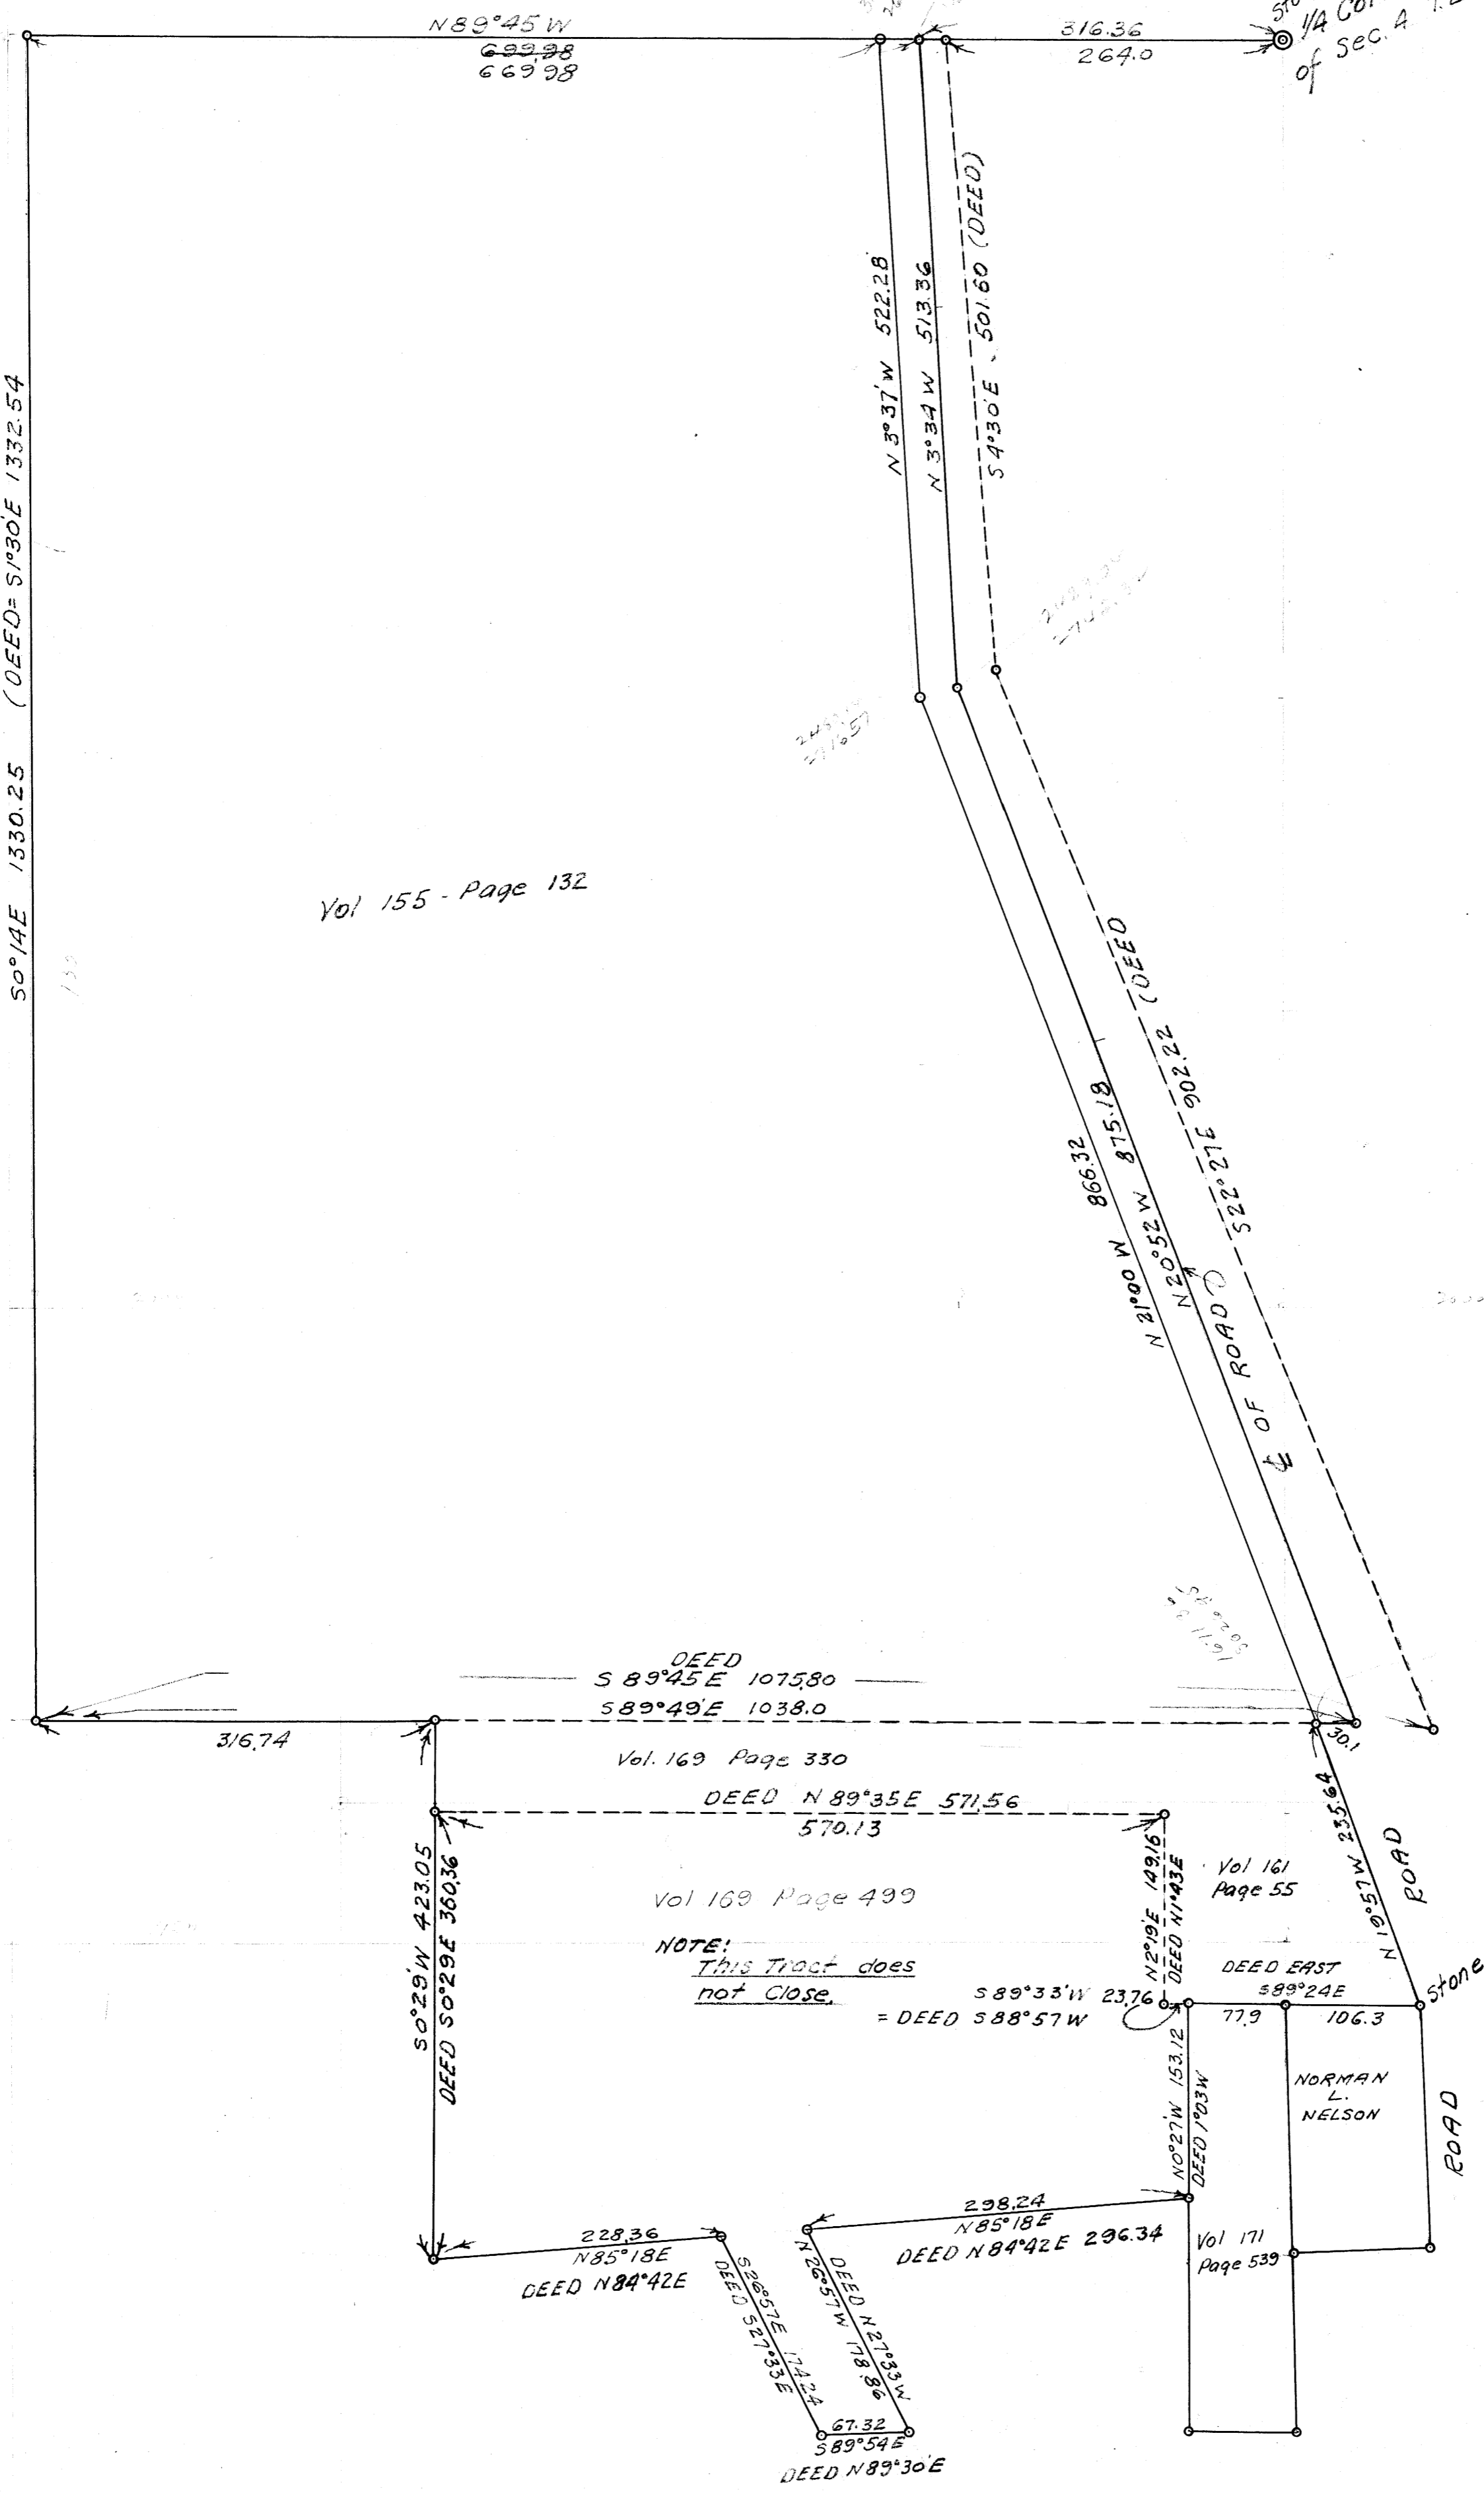

NOTE: This tract does not close.

SCHOOL DISTRICT No 1 OAKLAND

NE CORNER REASOR REED D.L.C. No 58

COUNTY SURVEYORS DO NOT RECOMMEND

2675.02 1328 1/4 Cor West side Sec #