


- = PIPE FOUND
- = ROD FOUND
- ⊙ = 1/2" X 30" ROD SET
- ⊗ = STEEL AXLE SET

THIS COPY MADE FROM  
A XEROX 2510  
DATE 3-30-89

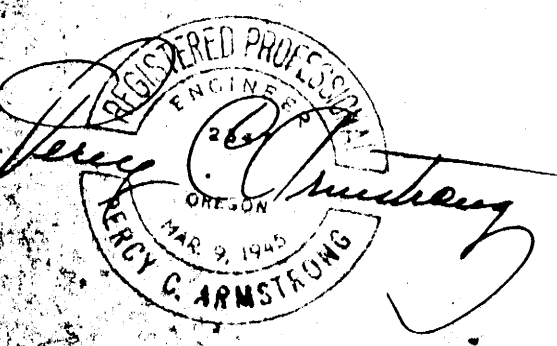

FILED  
RECEIVED  
SEP 29 1959  
COUNTY SURVEYOR  
DOUGLAS COUNTY, ORE.

COUNTY SURVEYORS FILE

PLAT OF  
RALPH H. HEALY Property  
IN LOT 4, N. CURRY ESTATE PLAT 'C'  
SEC 33-T26S-R6W-W.M. DOUGLAS CO, ORE.  
SEPTEMBER 1959  
SCALE 1" = 60'

DESCRIPTION OF SURVEY

(Parcel "A")

Beginning at a 1/2" x 30" iron rod on the southerly boundary of a 10 ft wide roadway, said rod being N 78°40' E 281.05 ft from a pipe on the westerly boundary of Lot 4, N. Curry Estate in Sec. 33 - T 26 S - R 6 W, W.M., Douglas County, Oregon, aforesaid pipe on the westerly boundary of Lot 4 being N 11°20' W 1225.8 ft from a pipe in the westerly boundary of Lot 22 that is S 11°20' E 20.0 ft from the N.W. corner of said Lot 22 of the aforesaid N. Curry Estate. Thence from said beginning point N 78°40' E 213.95 ft along the southerly boundary of a 10 ft wide roadway to a point which is S 11°20' E 10.0 ft and S 78°40' W 5.0 ft from the S.E. corner of the Harriet Josse property, thence S 11°20' E 203.6 ft along a 10 ft wide roadway, thence leaving said roadway S 78°40' W 213.95 ft, thence N 11°20' W 203.6 ft to the place of beginning, containing 1.00 acre more or less.

All in Lot 4, N. Curry Estate Plat "C".

Ralph H. Healy survey  
September, 1959

FILED  
RECEIVED

SEP 23 1959

COUNTY SURVEYOR  
DOUGLAS COUNTY, ORE.

C.S. File.....51 + 49.....

Map File.....M 151-53.....