


C.S. FILE 49/90
M17-12

COUNTY SURVEYORS FILE 49/90
DO NOT REMOVE FROM FILE

SUPPLEMENTAL PLAT
WEST SHORE LODGES
TO SHOW TOPOGRAPHY

SCALE 1"=100'

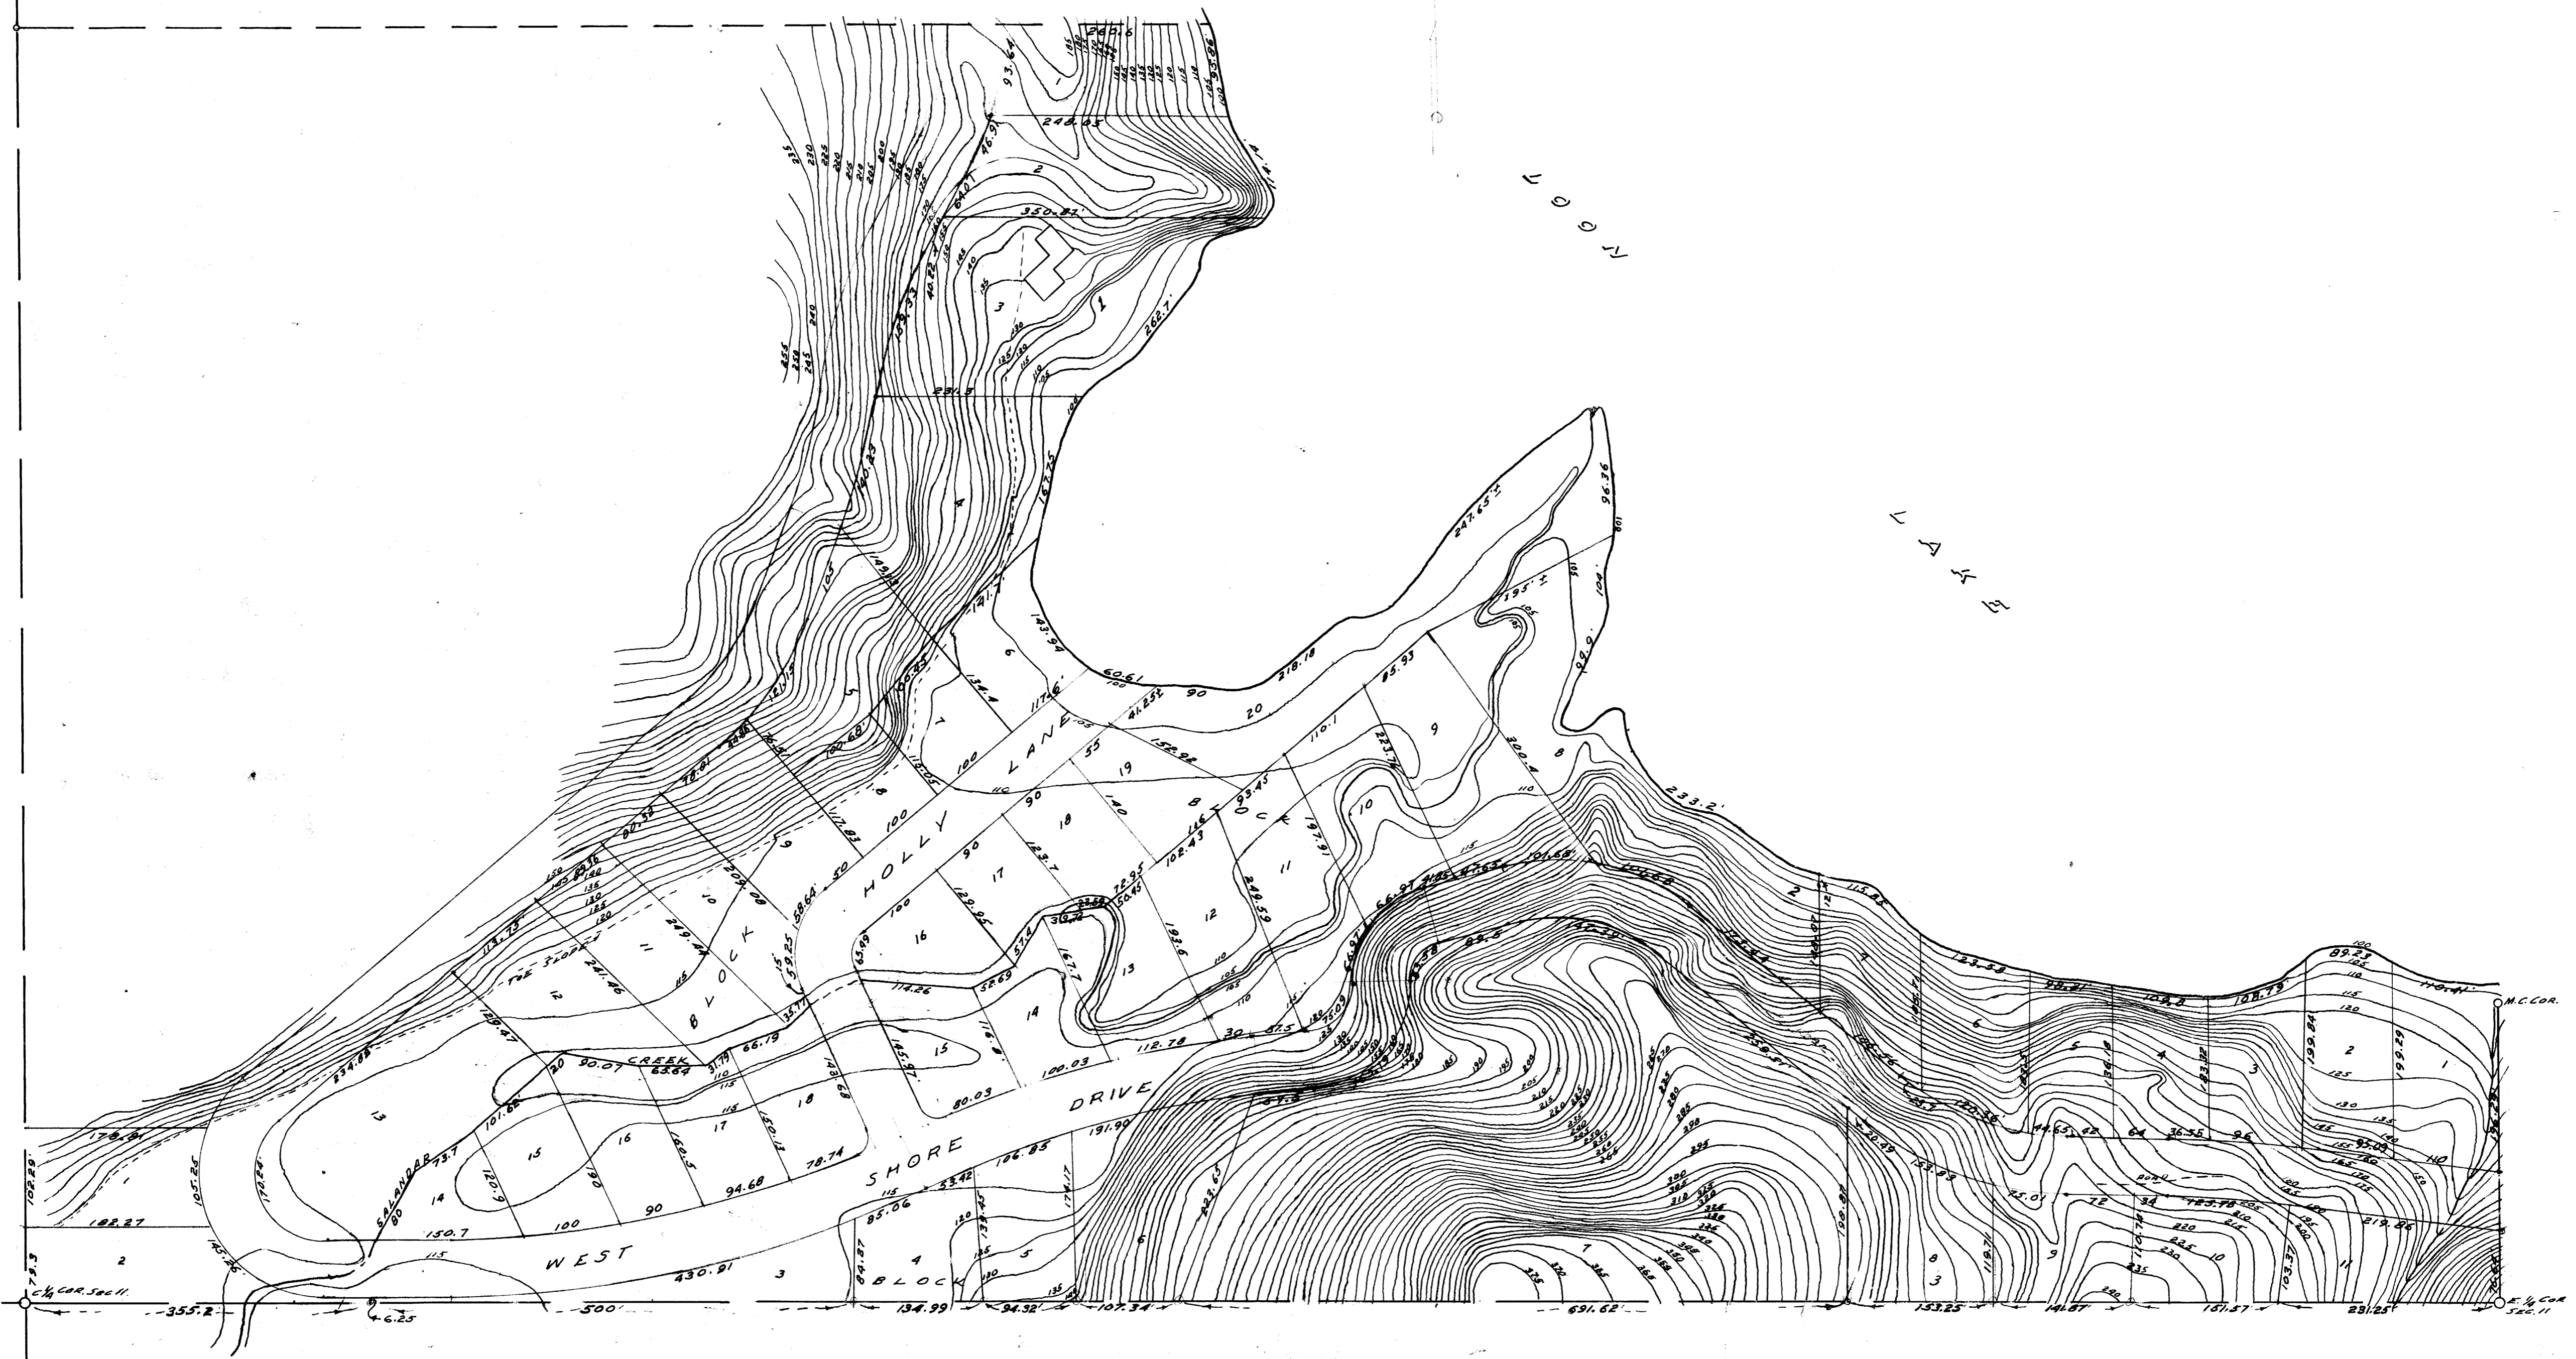

M17-12

CS FILE FOLDER

CONTAINS

MORE

INFORMATION