


22-81-W
M. 18-22
C.S. 40/319

THIS COPY MADE FROM
A XEROX 2510
DATE July 12, 1989

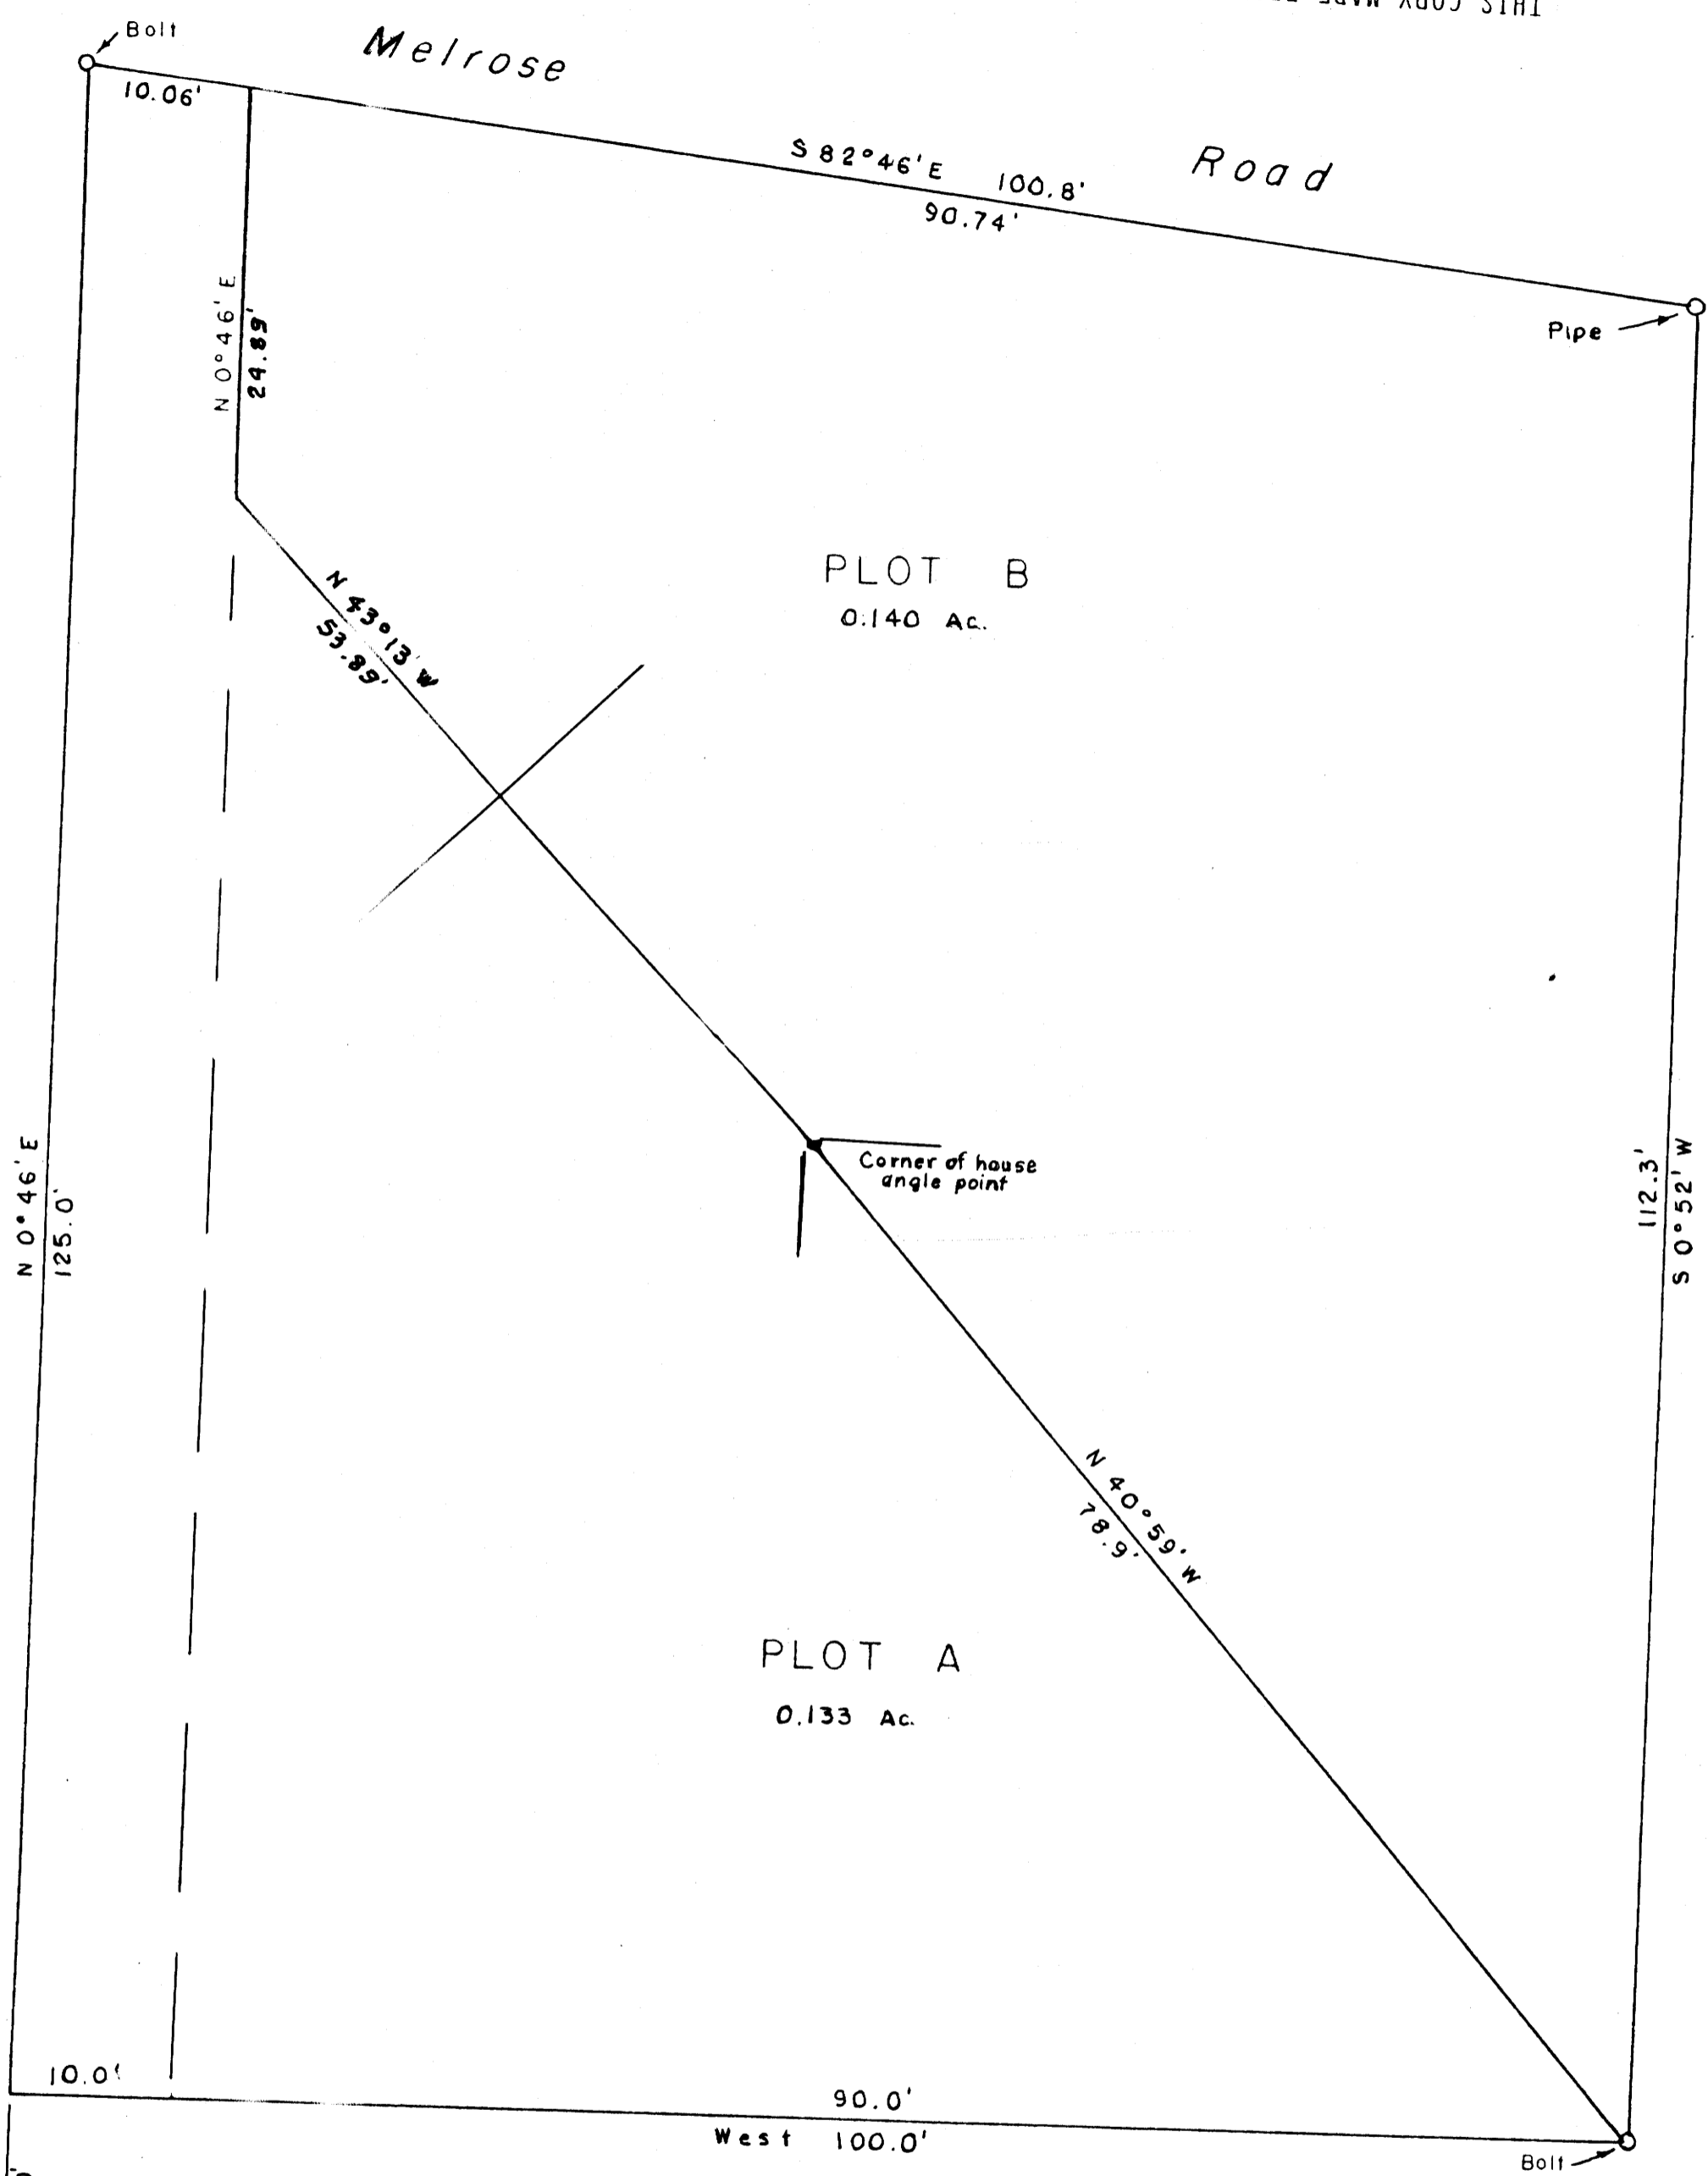


John Leiser
S.E. Cor. D.L.C. 53

**COUNTY SURVEYORS FILE DATA
DO NOT REMOVE FROM OFFICE**

PLAT OF
SEITZ & McTAGGART
Property

IN SEC 23-T27S-R6W W.M. Douglas Co., Ore.
December 1950 Scale 1"=10'

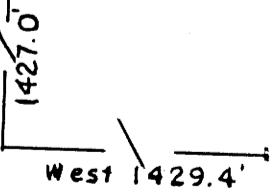

C.S. 40/319
M 18-22